


FINAL SURVEY NO.	DATE
DESIGNED	BY
DRAWN	
CHECKED	
DATE	

ORIGINAL SURVEY NO.	DATE
DESIGNED	BY
DRAWN	
CHECKED	
DATE	

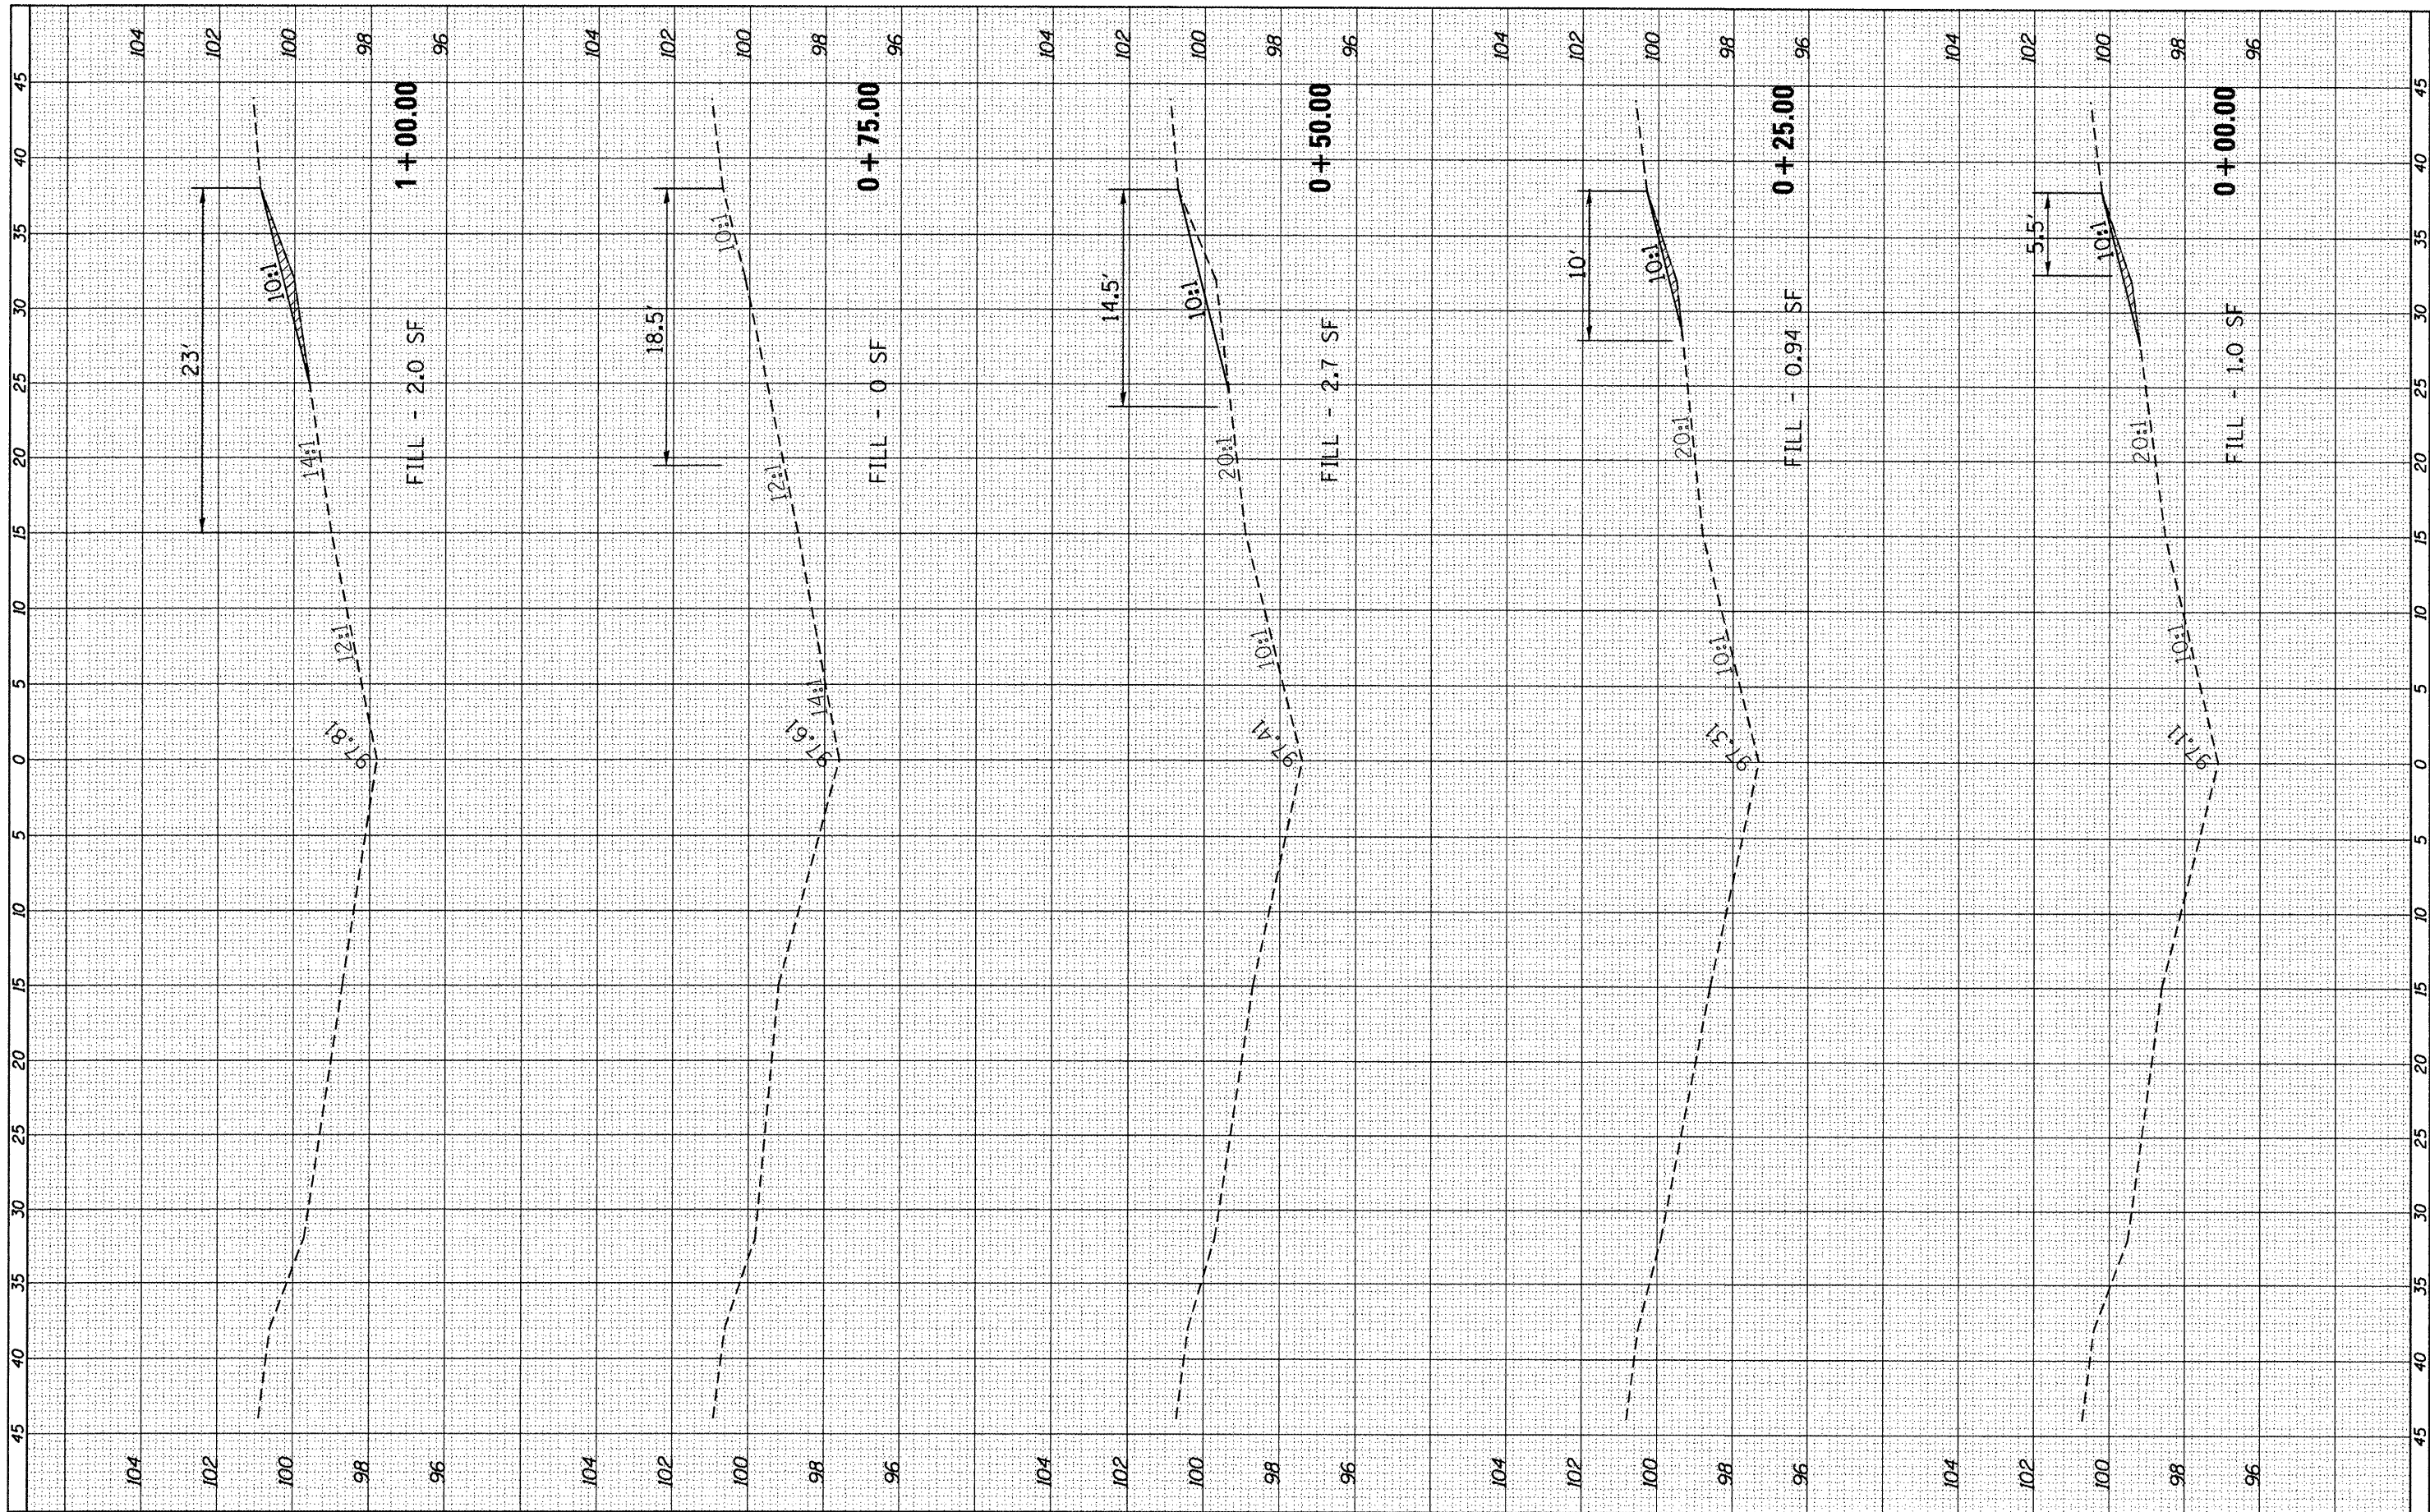

FILE NAME = c:\pwwork\pwwork\ferguson\ld0294370\0366899.dgn
 USER NAME = ferguson
 PLOT SCALE = 18.0000' / 1" / 1" / 1"
 PLOT DATE = 3/30/2012

DESIGNED	-	REVISED	-
DRAWN	-	REVISED	-
CHECKED	-	REVISED	-
DATE	-	REVISED	-

**STATE OF ILLINOIS
DEPARTMENT OF TRANSPORTATION**

SN 053-0141 SOUTH
 SCALE: SHEET OF SHEETS STA. +00.00 TO STA. 1+00.00

F.A.I. RTE.	SECTION	COUNTY	TOTAL SHEETS	SHEET NO.
55	MEDIAN BARRIER 2012-2	LASALLE	94	45
			CONTRACT NO. 66B99	
ILLINOIS FED. AID PROJECT				