


FINAL SURVEY	SURVEYED	BY	DATE
SURVEY	PLOTTED		
NOTE BOOK	TEMPLATE		
NO.	AREAS CHECKED		

ORIGINAL SURVEY	SURVEYED	BY	DATE
SURVEY	PLOTTED		
NOTE BOOK	TEMPLATE		
NO.	AREAS CHECKED		

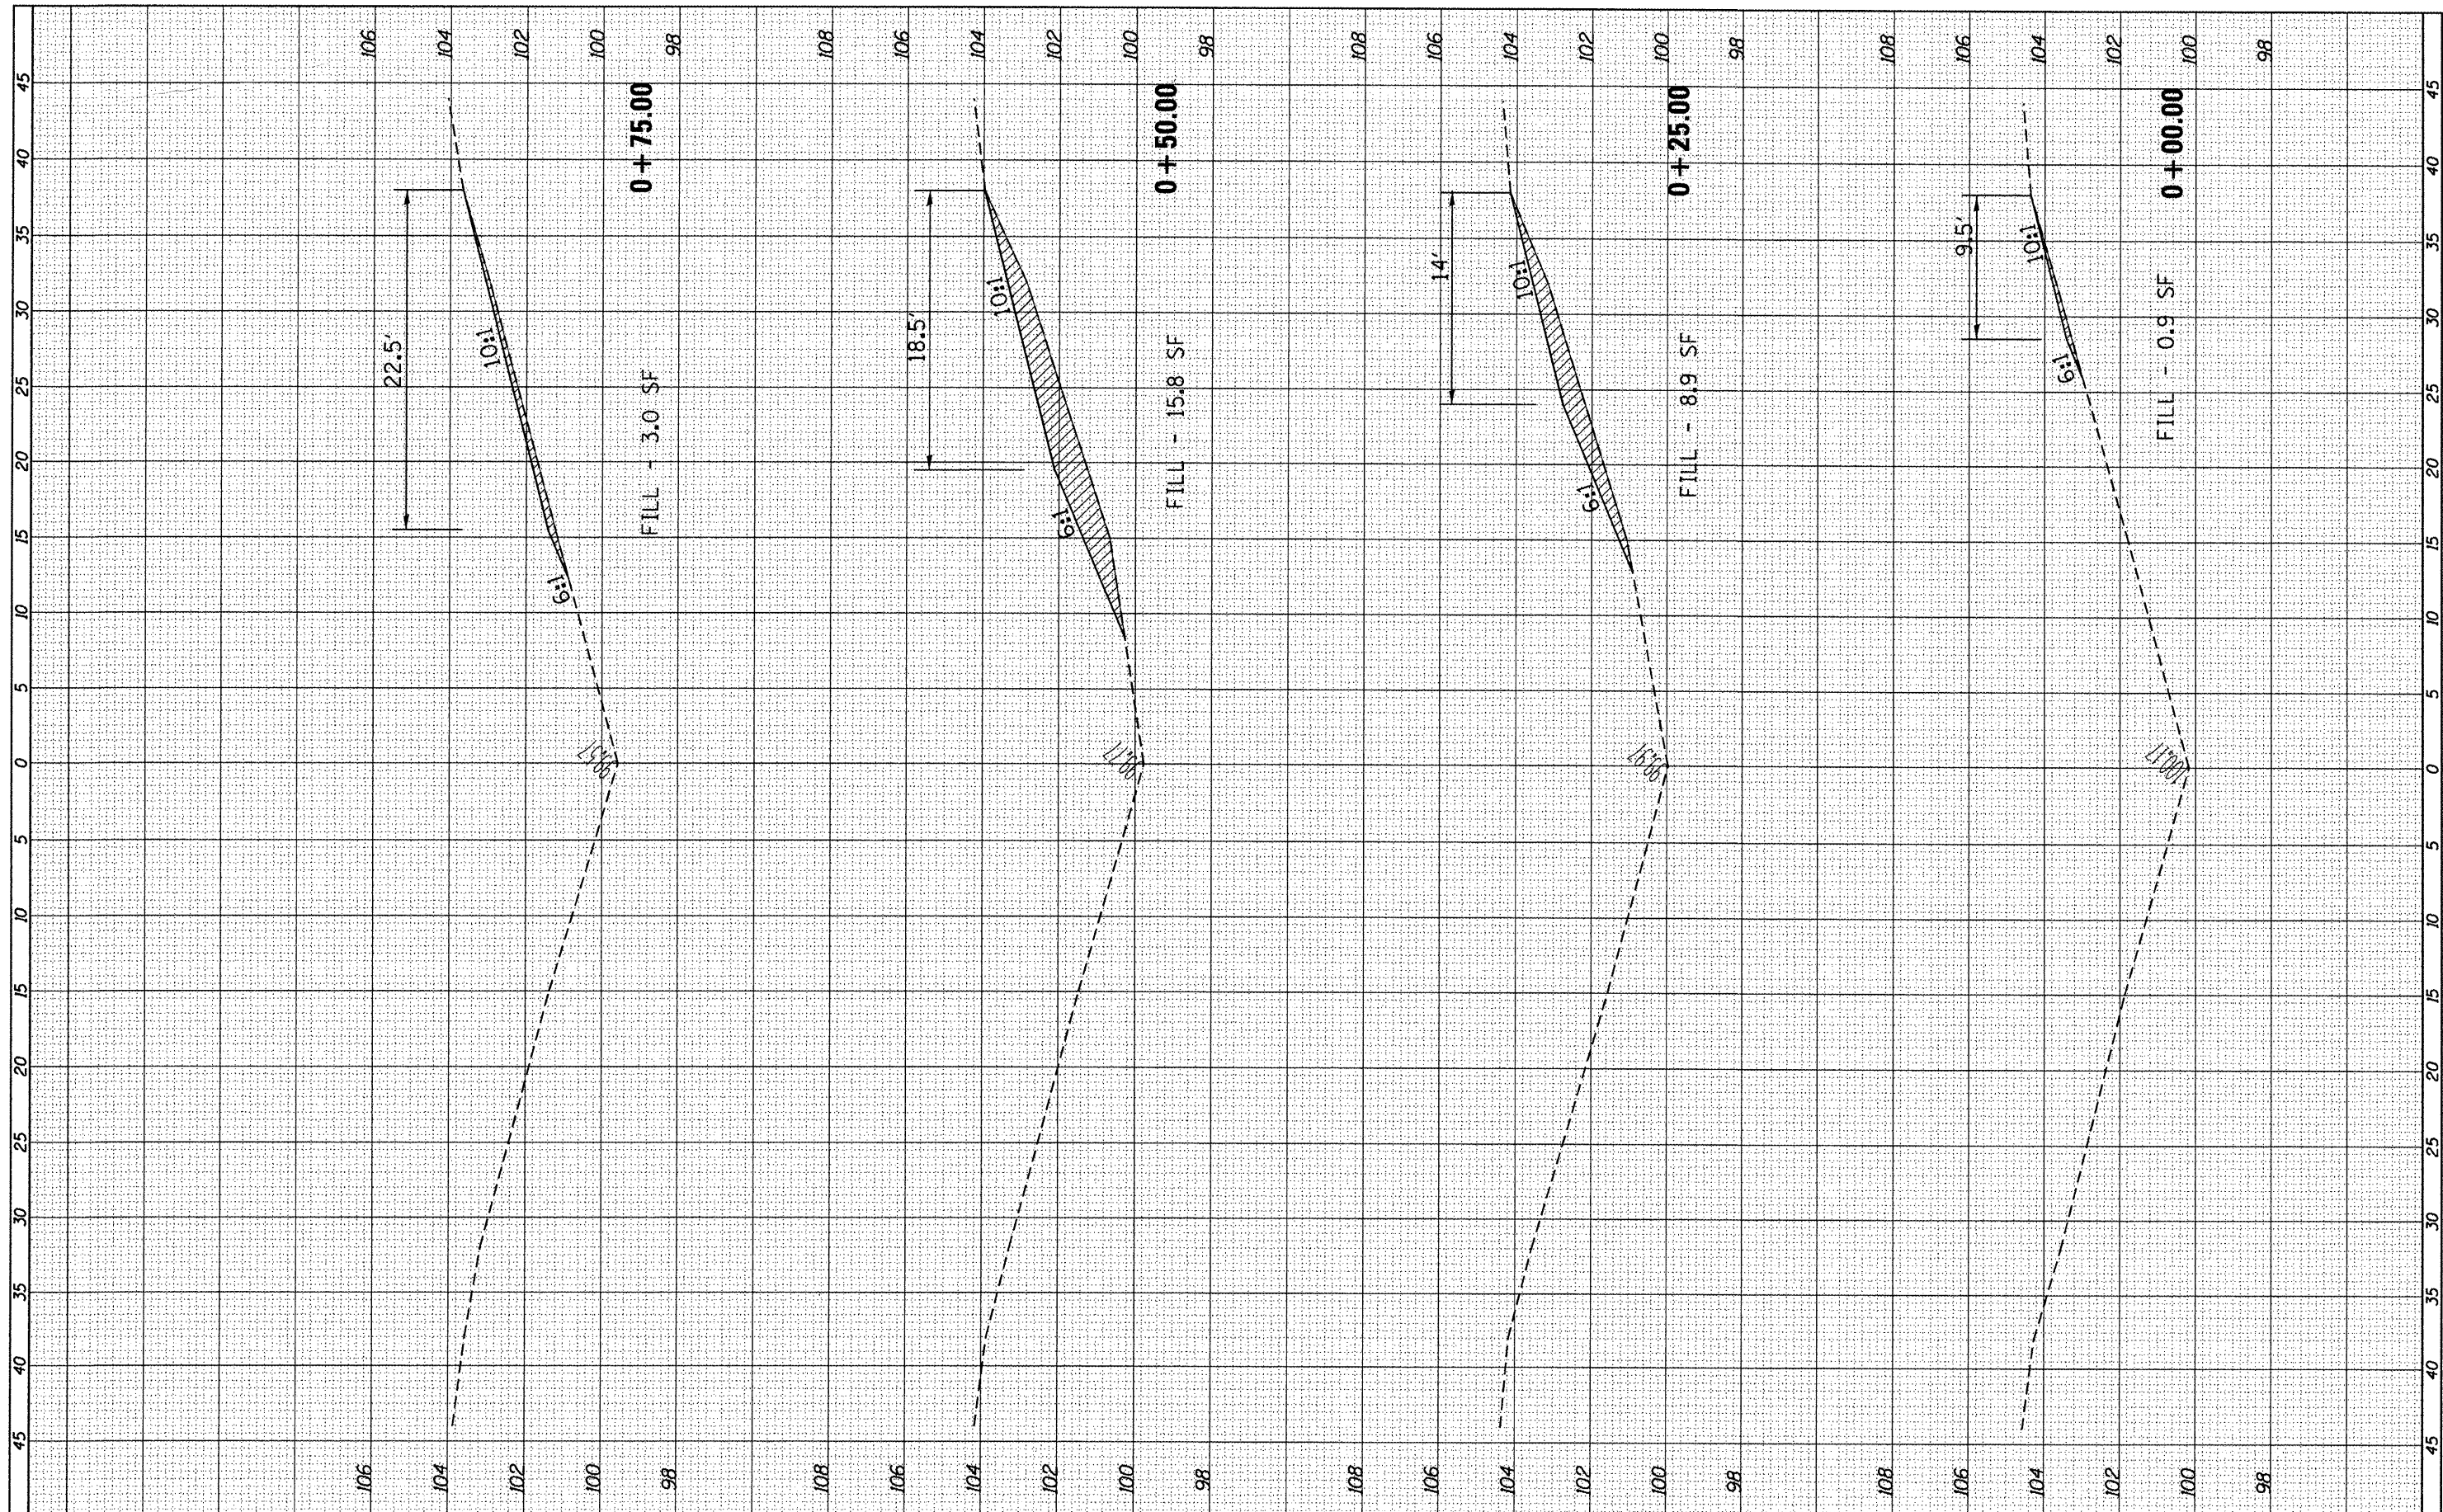

FILE NAME =	USER NAME = ferguson	DESIGNED -	REVISED -
c:\pwork\pwork\ferguson\0294370\0366899\sh603-xssh.dgn		DRAWN -	REVISED -
PLOT SCALE = 10.0000' / in.		CHECKED -	REVISED -
PLOT DATE = 3/30/2012		DATE -	REVISED -

**STATE OF ILLINOIS
DEPARTMENT OF TRANSPORTATION**

CROSS-SECTIONS MEDIAN TRUSS MP 60.3			
SCALE:	SHEET	OF	SHEETS
	STA. +00.00	TO	STA. +75.00

F.A.I. RTE.	SECTION	COUNTY	TOTAL SHEETS	SHEET NO.
39	D3 IMPACT ATT. 2012-2	LASALLE	94	50
ILLINOIS FED. AID PROJECT			CONTRACT NO. 66B99	