


FINAL SURVEY	SURVEYED	BY	DATE
NOTE BOOK	PLOTTED		
NO.	DATE		
	AREAS CHECKED		

ORIGINAL SURVEY	SURVEYED	BY	DATE
NOTE BOOK	PLOTTED		
NO.	DATE		
	AREAS CHECKED		

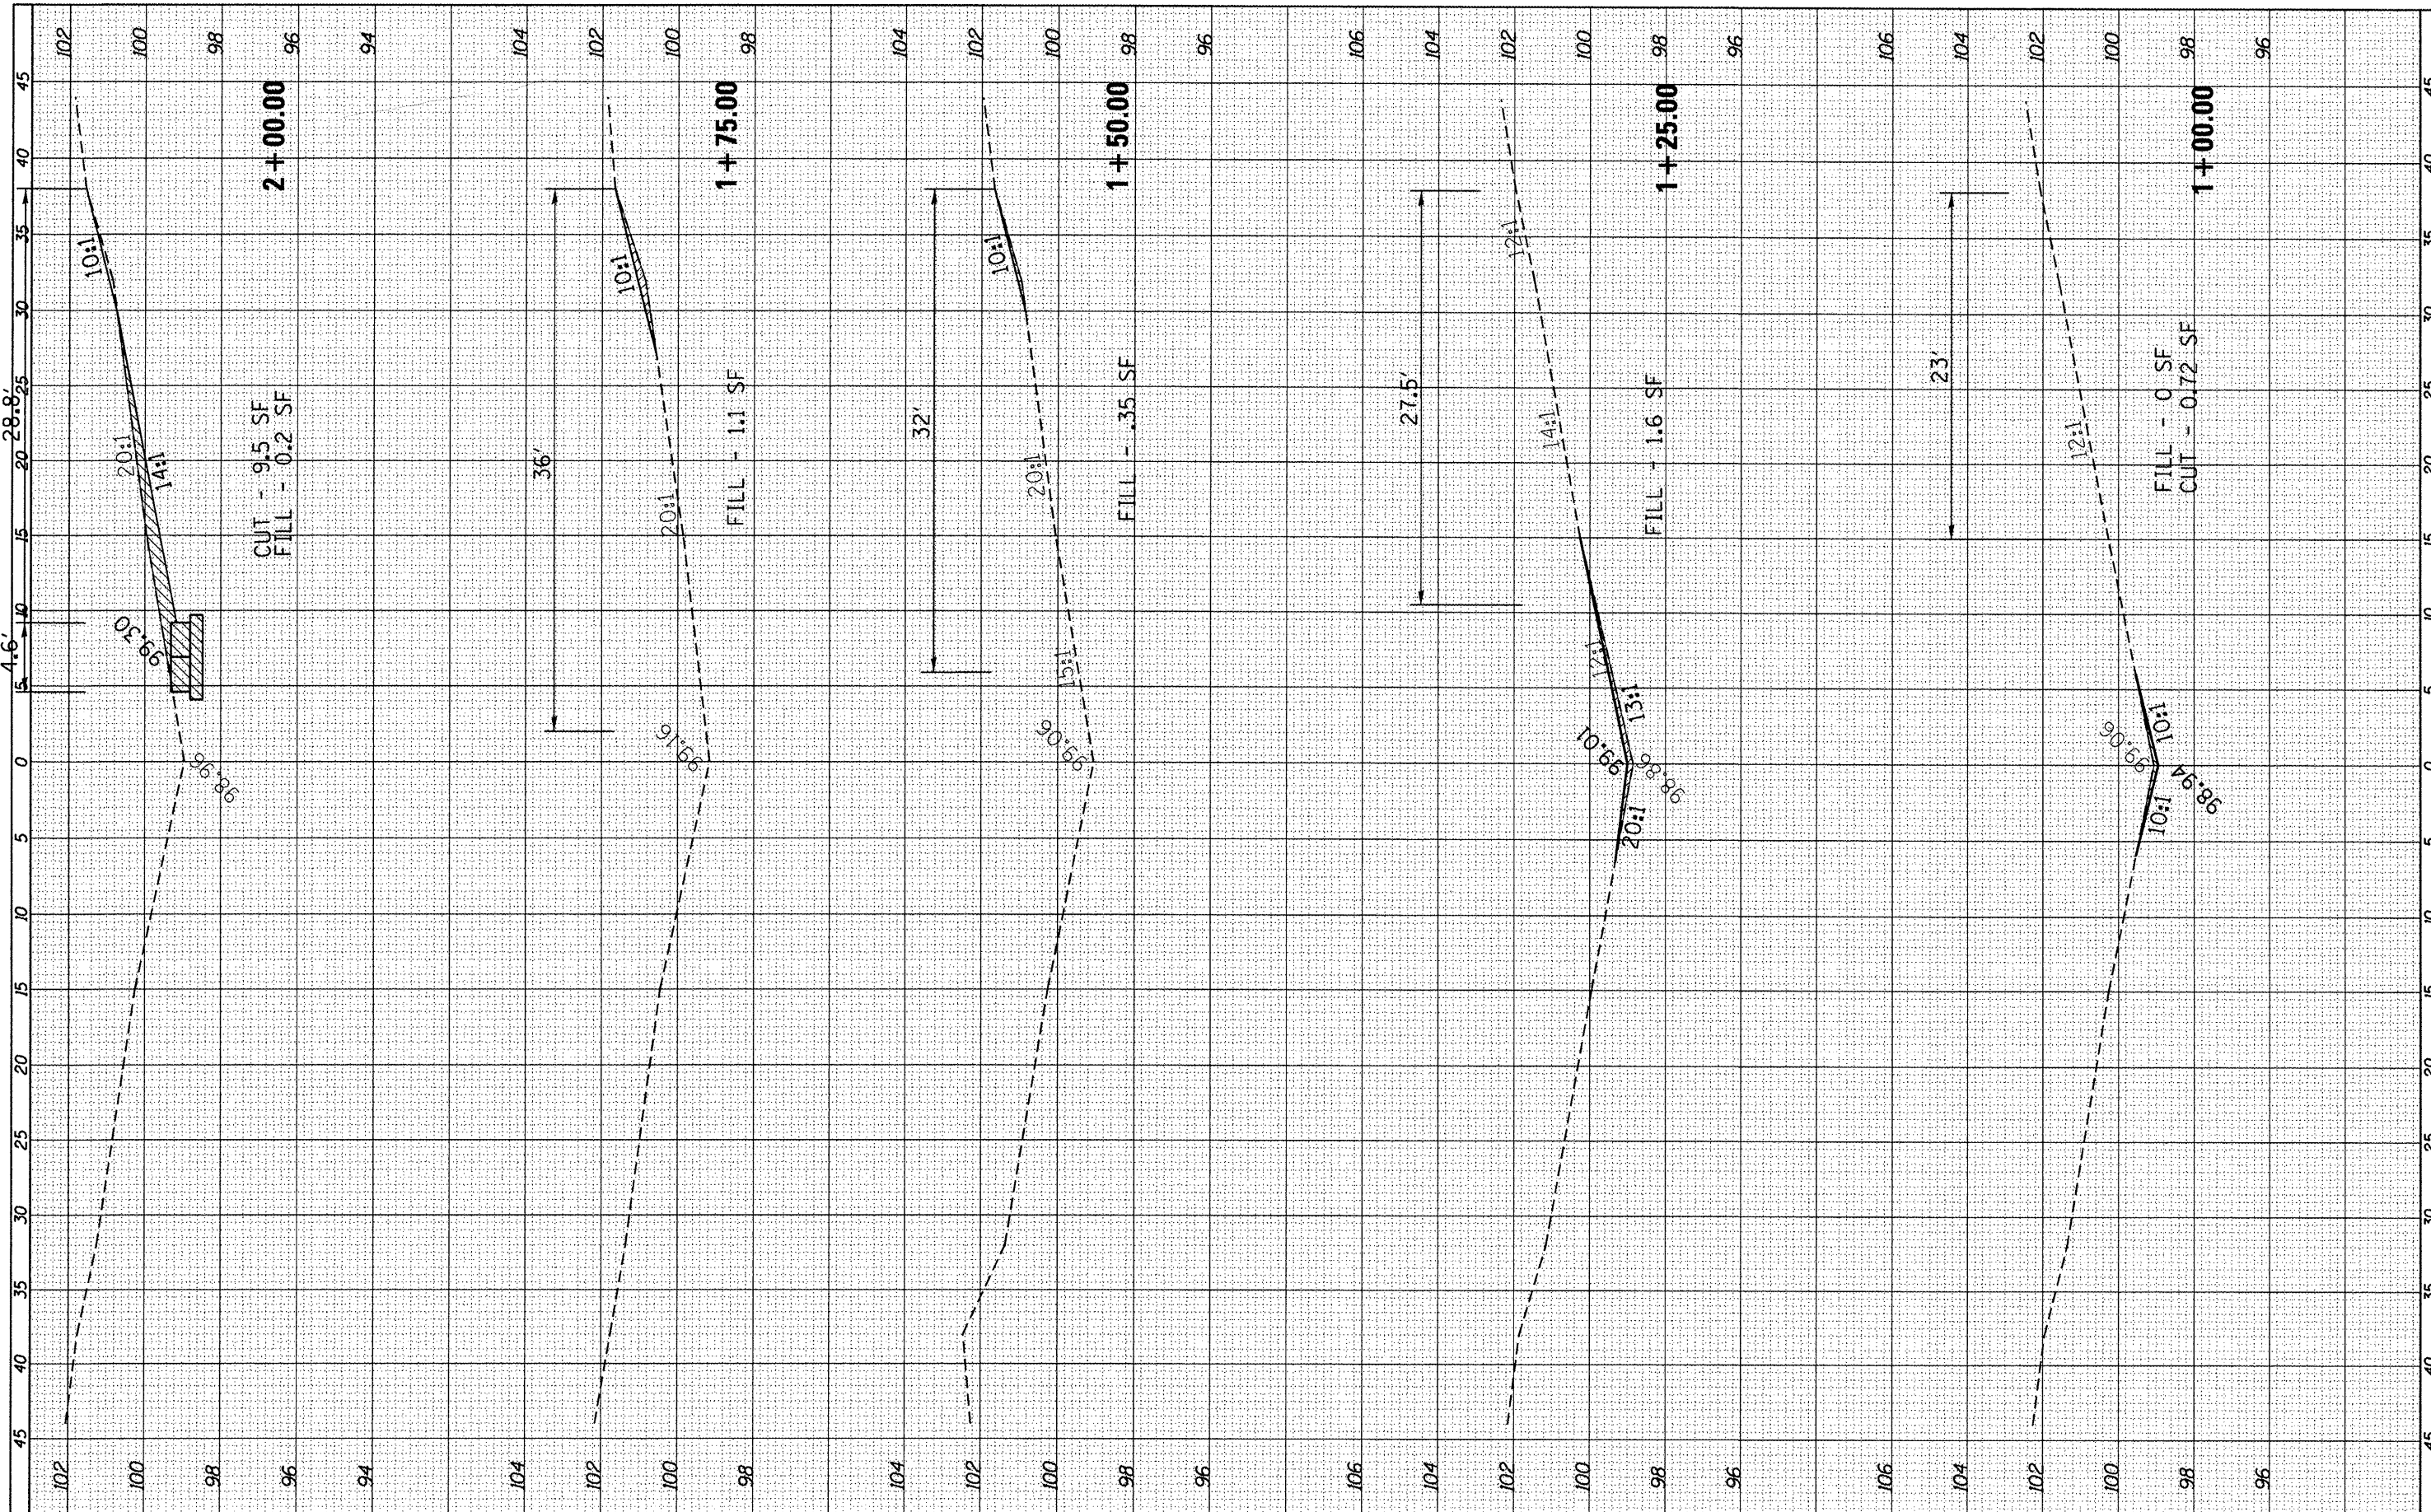

FILE NAME = c:\p\work\p1dot\ferguson\0294378\0366899\h1518-wsht.dgn  
 USER NAME = ferguson  
 PLOT SCALE = 10.0000' / in.  
 PLOT DATE = 3/30/2012

DESIGNED -	REVISED -
DRAWN -	REVISED -
CHECKED -	REVISED -
DATE -	REVISED -

**STATE OF ILLINOIS  
DEPARTMENT OF TRANSPORTATION**

**CROSS-SECTIONS MP 61.8**

SCALE: SHEET OF SHEETS STA. 1+00.00 TO STA. 2+00.00

F.A.I. RTE.	SECTION	COUNTY	TOTAL SHEETS	SHEET NO.
39	D3 IMPACT ATT. 2012-2	LASALLE	94	61
				CONTRACT NO. 66899
ILLINOIS FED. AID PROJECT				