


BY	DATE

BY	DATE

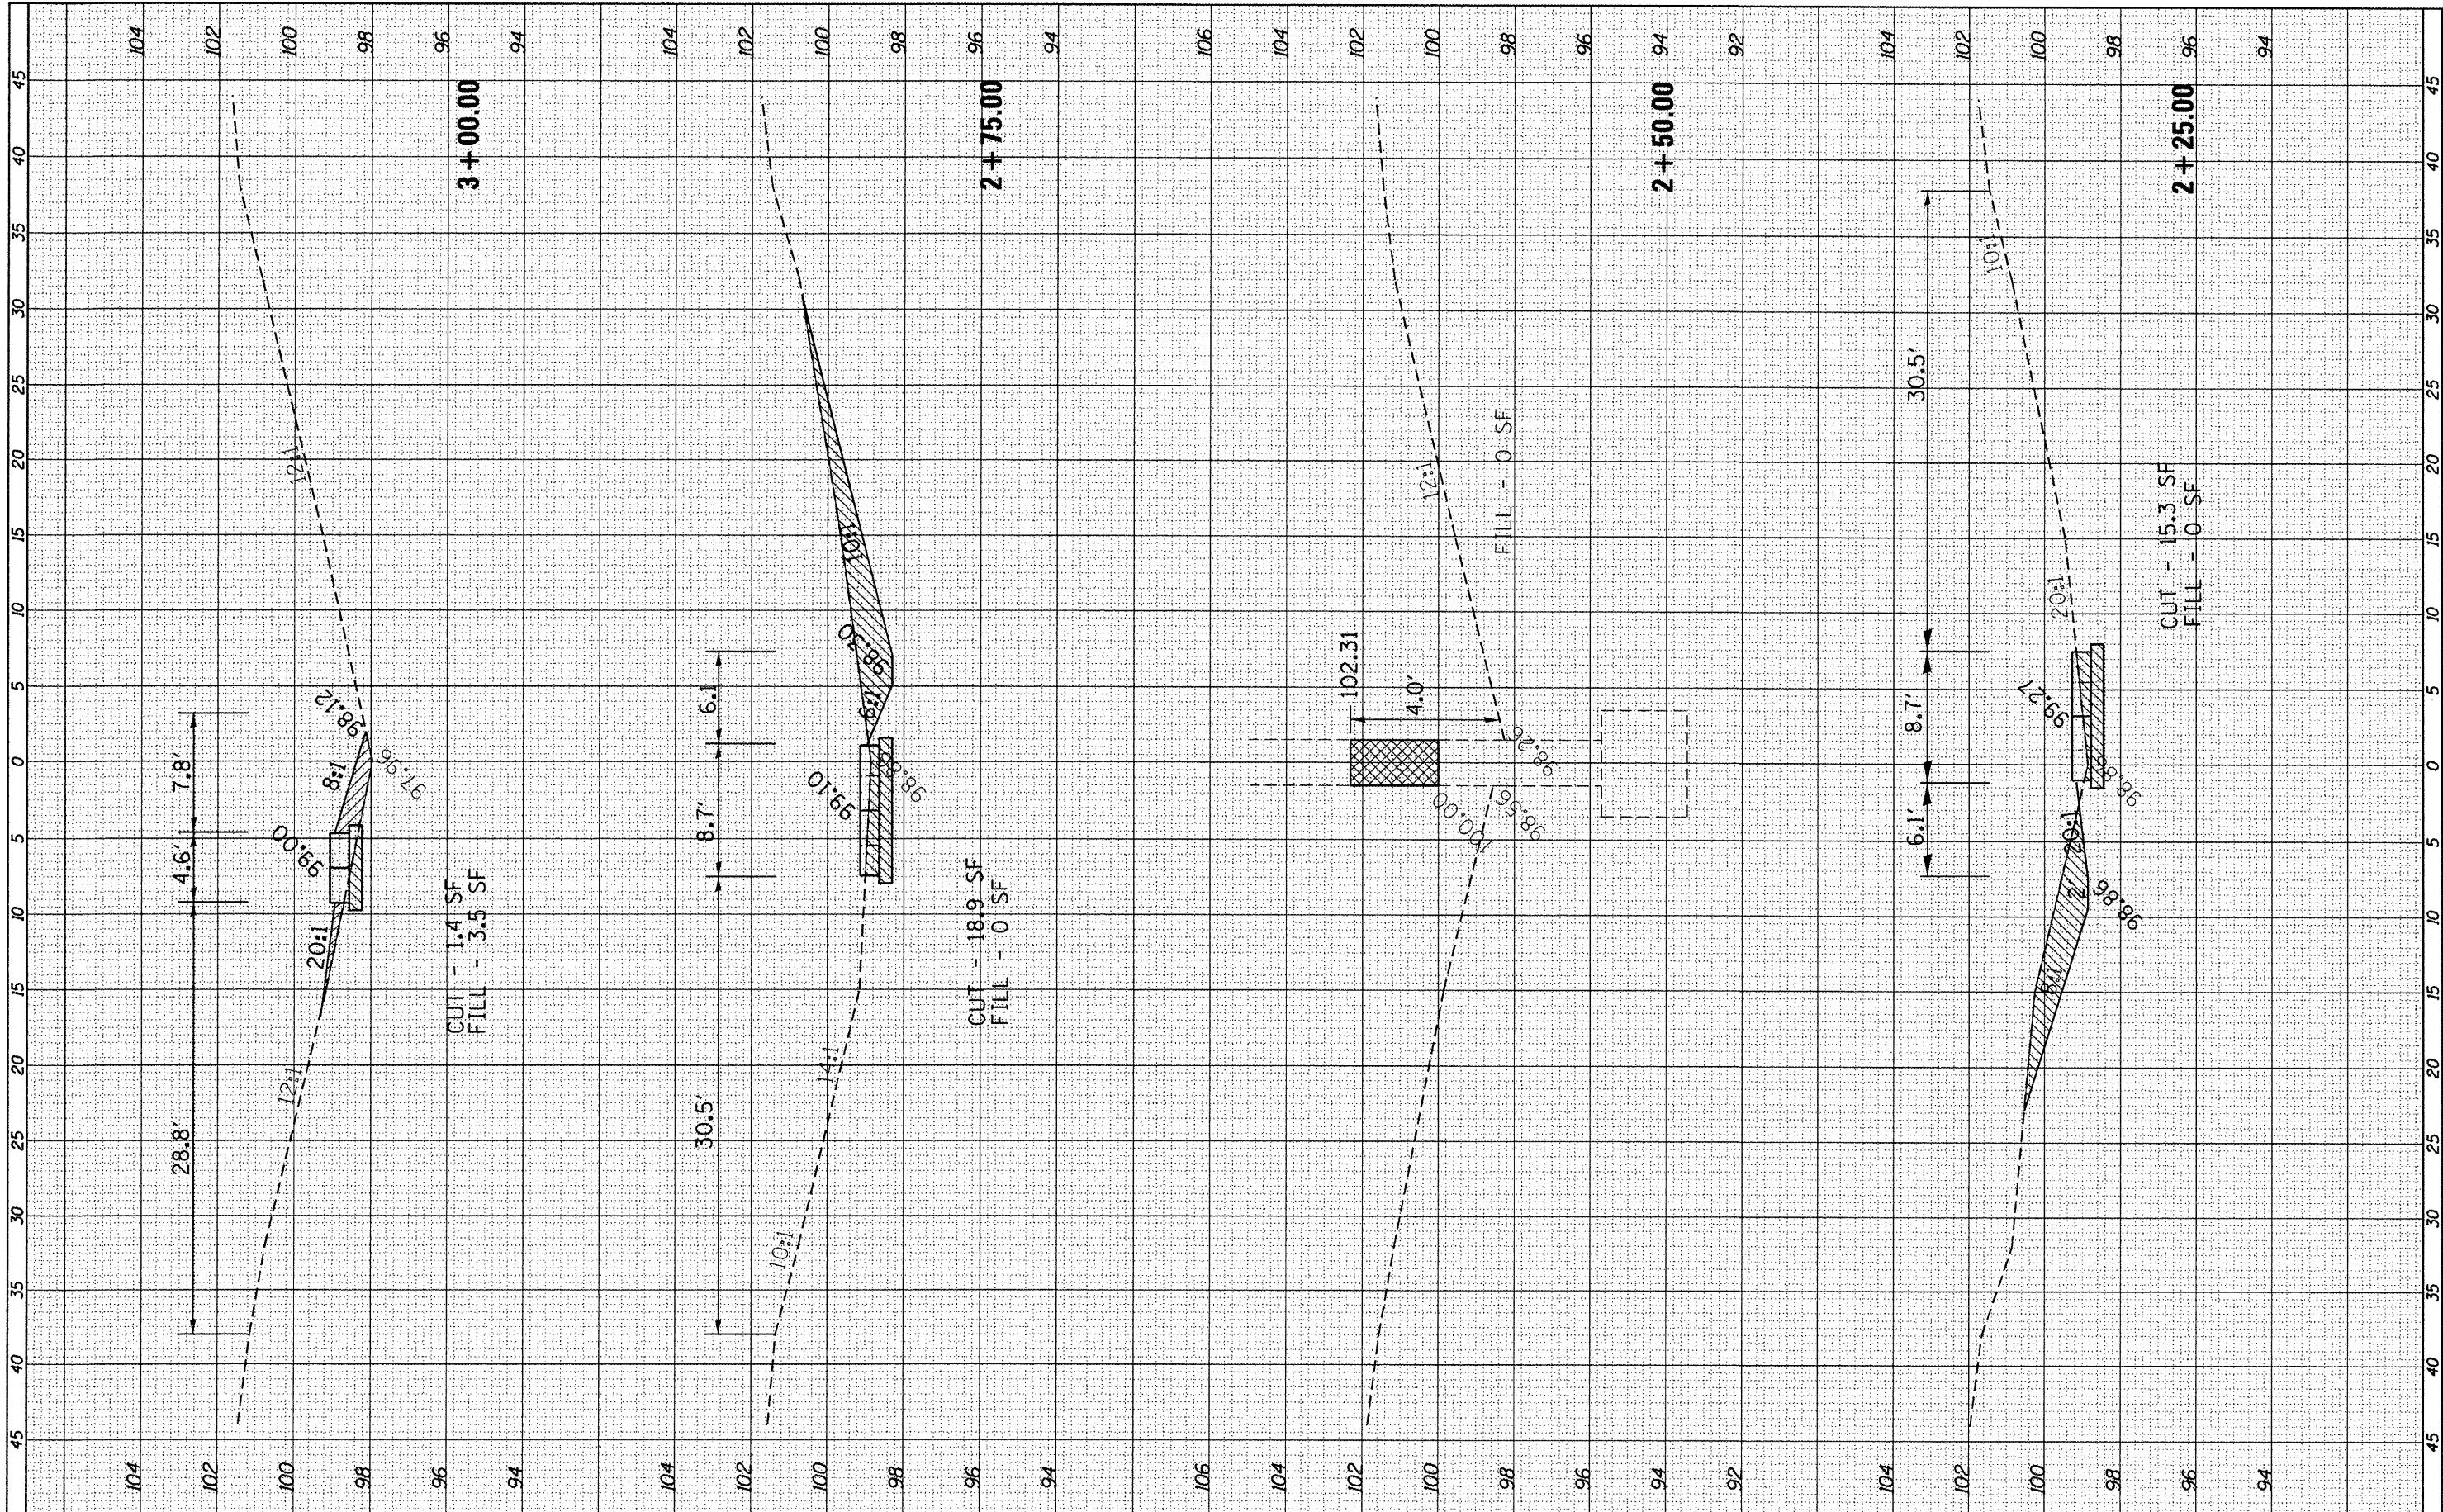

FILE NAME = c:\pwwork\p1\dot\ferguson\0294370\0366899\ht618-xssht.dgn
 USER NAME = ferguson
 PLOT SCALE = 10.0000' / in.
 PLOT DATE = 3/30/2012

DESIGNED -	REVISED -
DRAWN -	REVISED -
CHECKED -	REVISED -
DATE -	REVISED -

**STATE OF ILLINOIS
 DEPARTMENT OF TRANSPORTATION**

CROSS-SECTIONS MP 61.8

SCALE: SHEET OF SHEETS STA. 2+25.00 TO STA. 3+00.00

F.A.I. RTE.	SECTION	COUNTY	TOTAL SHEETS	SHEET NO.
39	D3 IMPACT ATT. 2012-2	LASALLE	94	62
CONTRACT NO. 66899			ILLINOIS FED. AID PROJECT	