


FINAL SURVEY	SURVEYED	BY	DATE
NOTE BOOK NO.	PLOTTED		
	TEMPLATE		
	AREAS CHECKED		

ORIGINAL SURVEY	SURVEYED	BY	DATE
NOTE BOOK NO.	PLOTTED		
	TEMPLATE		
	AREAS CHECKED		

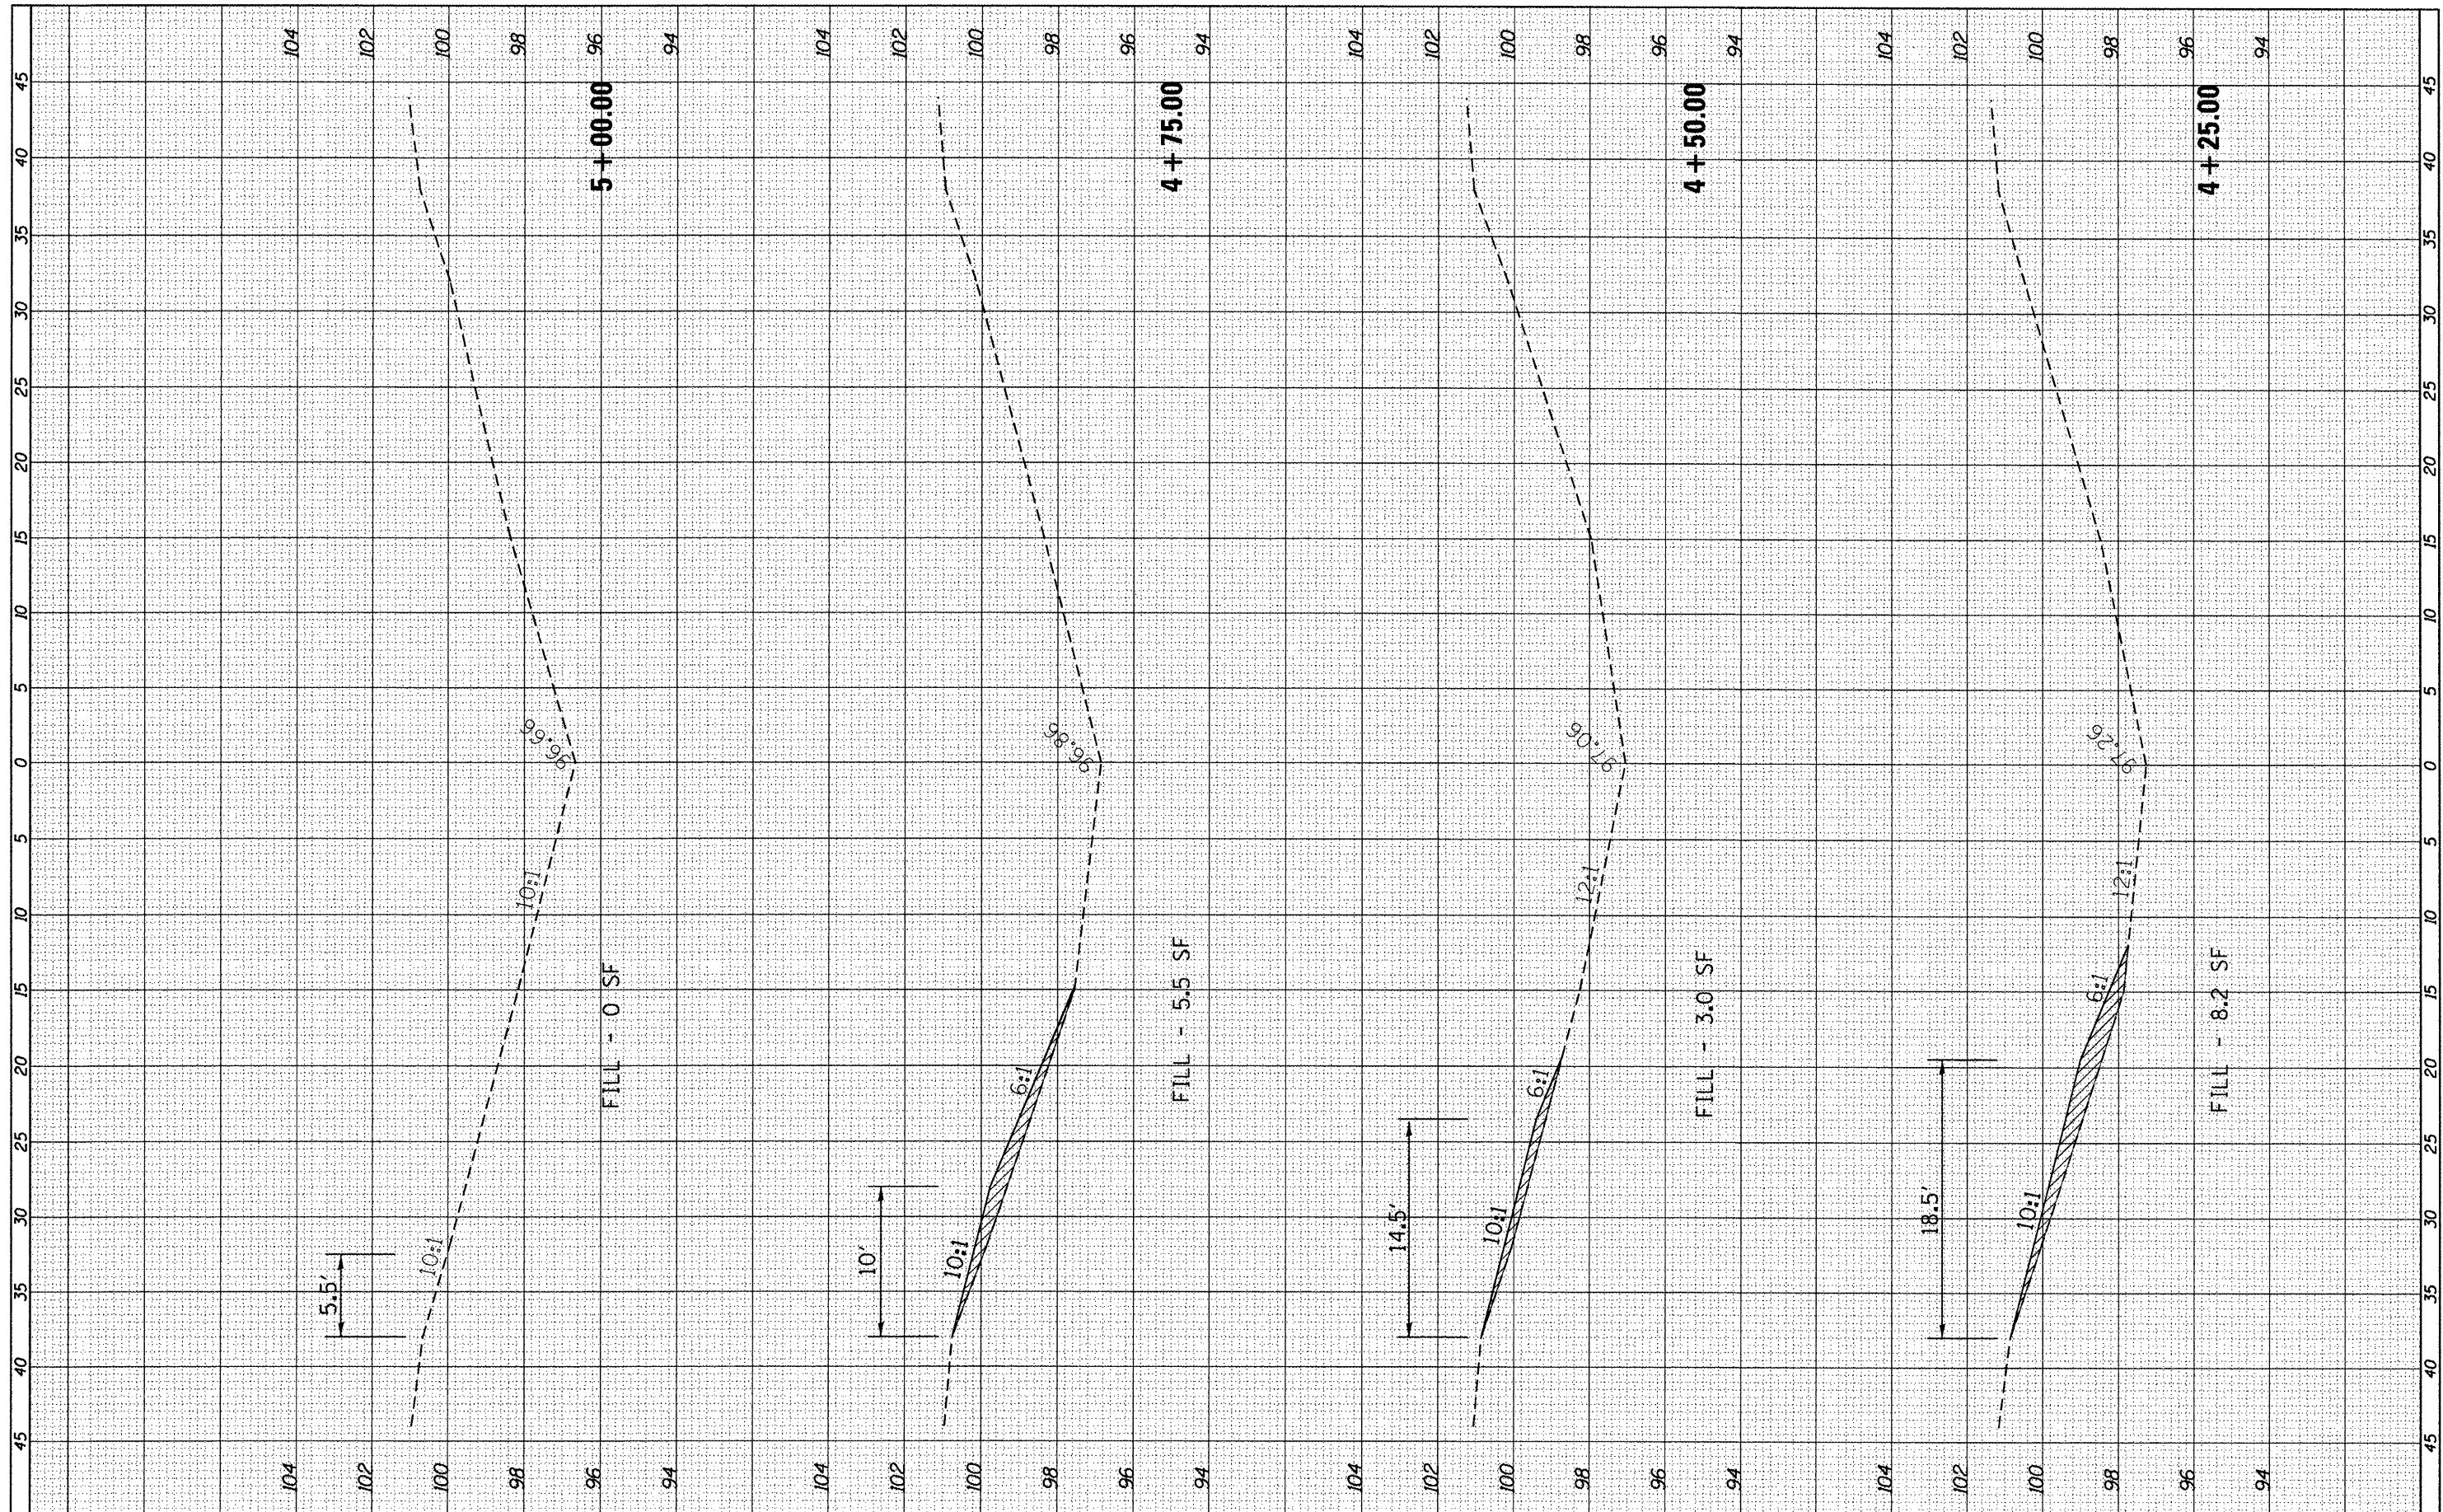

FILE NAME = c:\pwork\pwork\fergusonse\d0294370\0366899\sh618-kash.dgn
 USER NAME = fergusonse
 PLOT SCALE = 18.0000' / in.
 PLOT DATE = 3/30/2012

DESIGNED -	REVISED -
DRAWN -	REVISED -
CHECKED -	REVISED -
DATE -	REVISED -

STATE OF ILLINOIS
DEPARTMENT OF TRANSPORTATION

CROSS-SECTIONS MP 61.8

SCALE: SHEET OF SHEETS STA. 4+25.00 TO STA. 5+00.00

F.A.I. RTE. 39	SECTION D3 IMPACT ATT. 2012-2	COUNTY LASALLE	TOTAL SHEETS 94	SHEET NO. 64
CONTRACT NO. 66B99				
ILLINOIS FED. AID PROJECT				