


FINAL SURVEY NO.	SURVEY NO.	BY	DATE

ORIGINAL SURVEY NO.	SURVEY NO.	BY	DATE

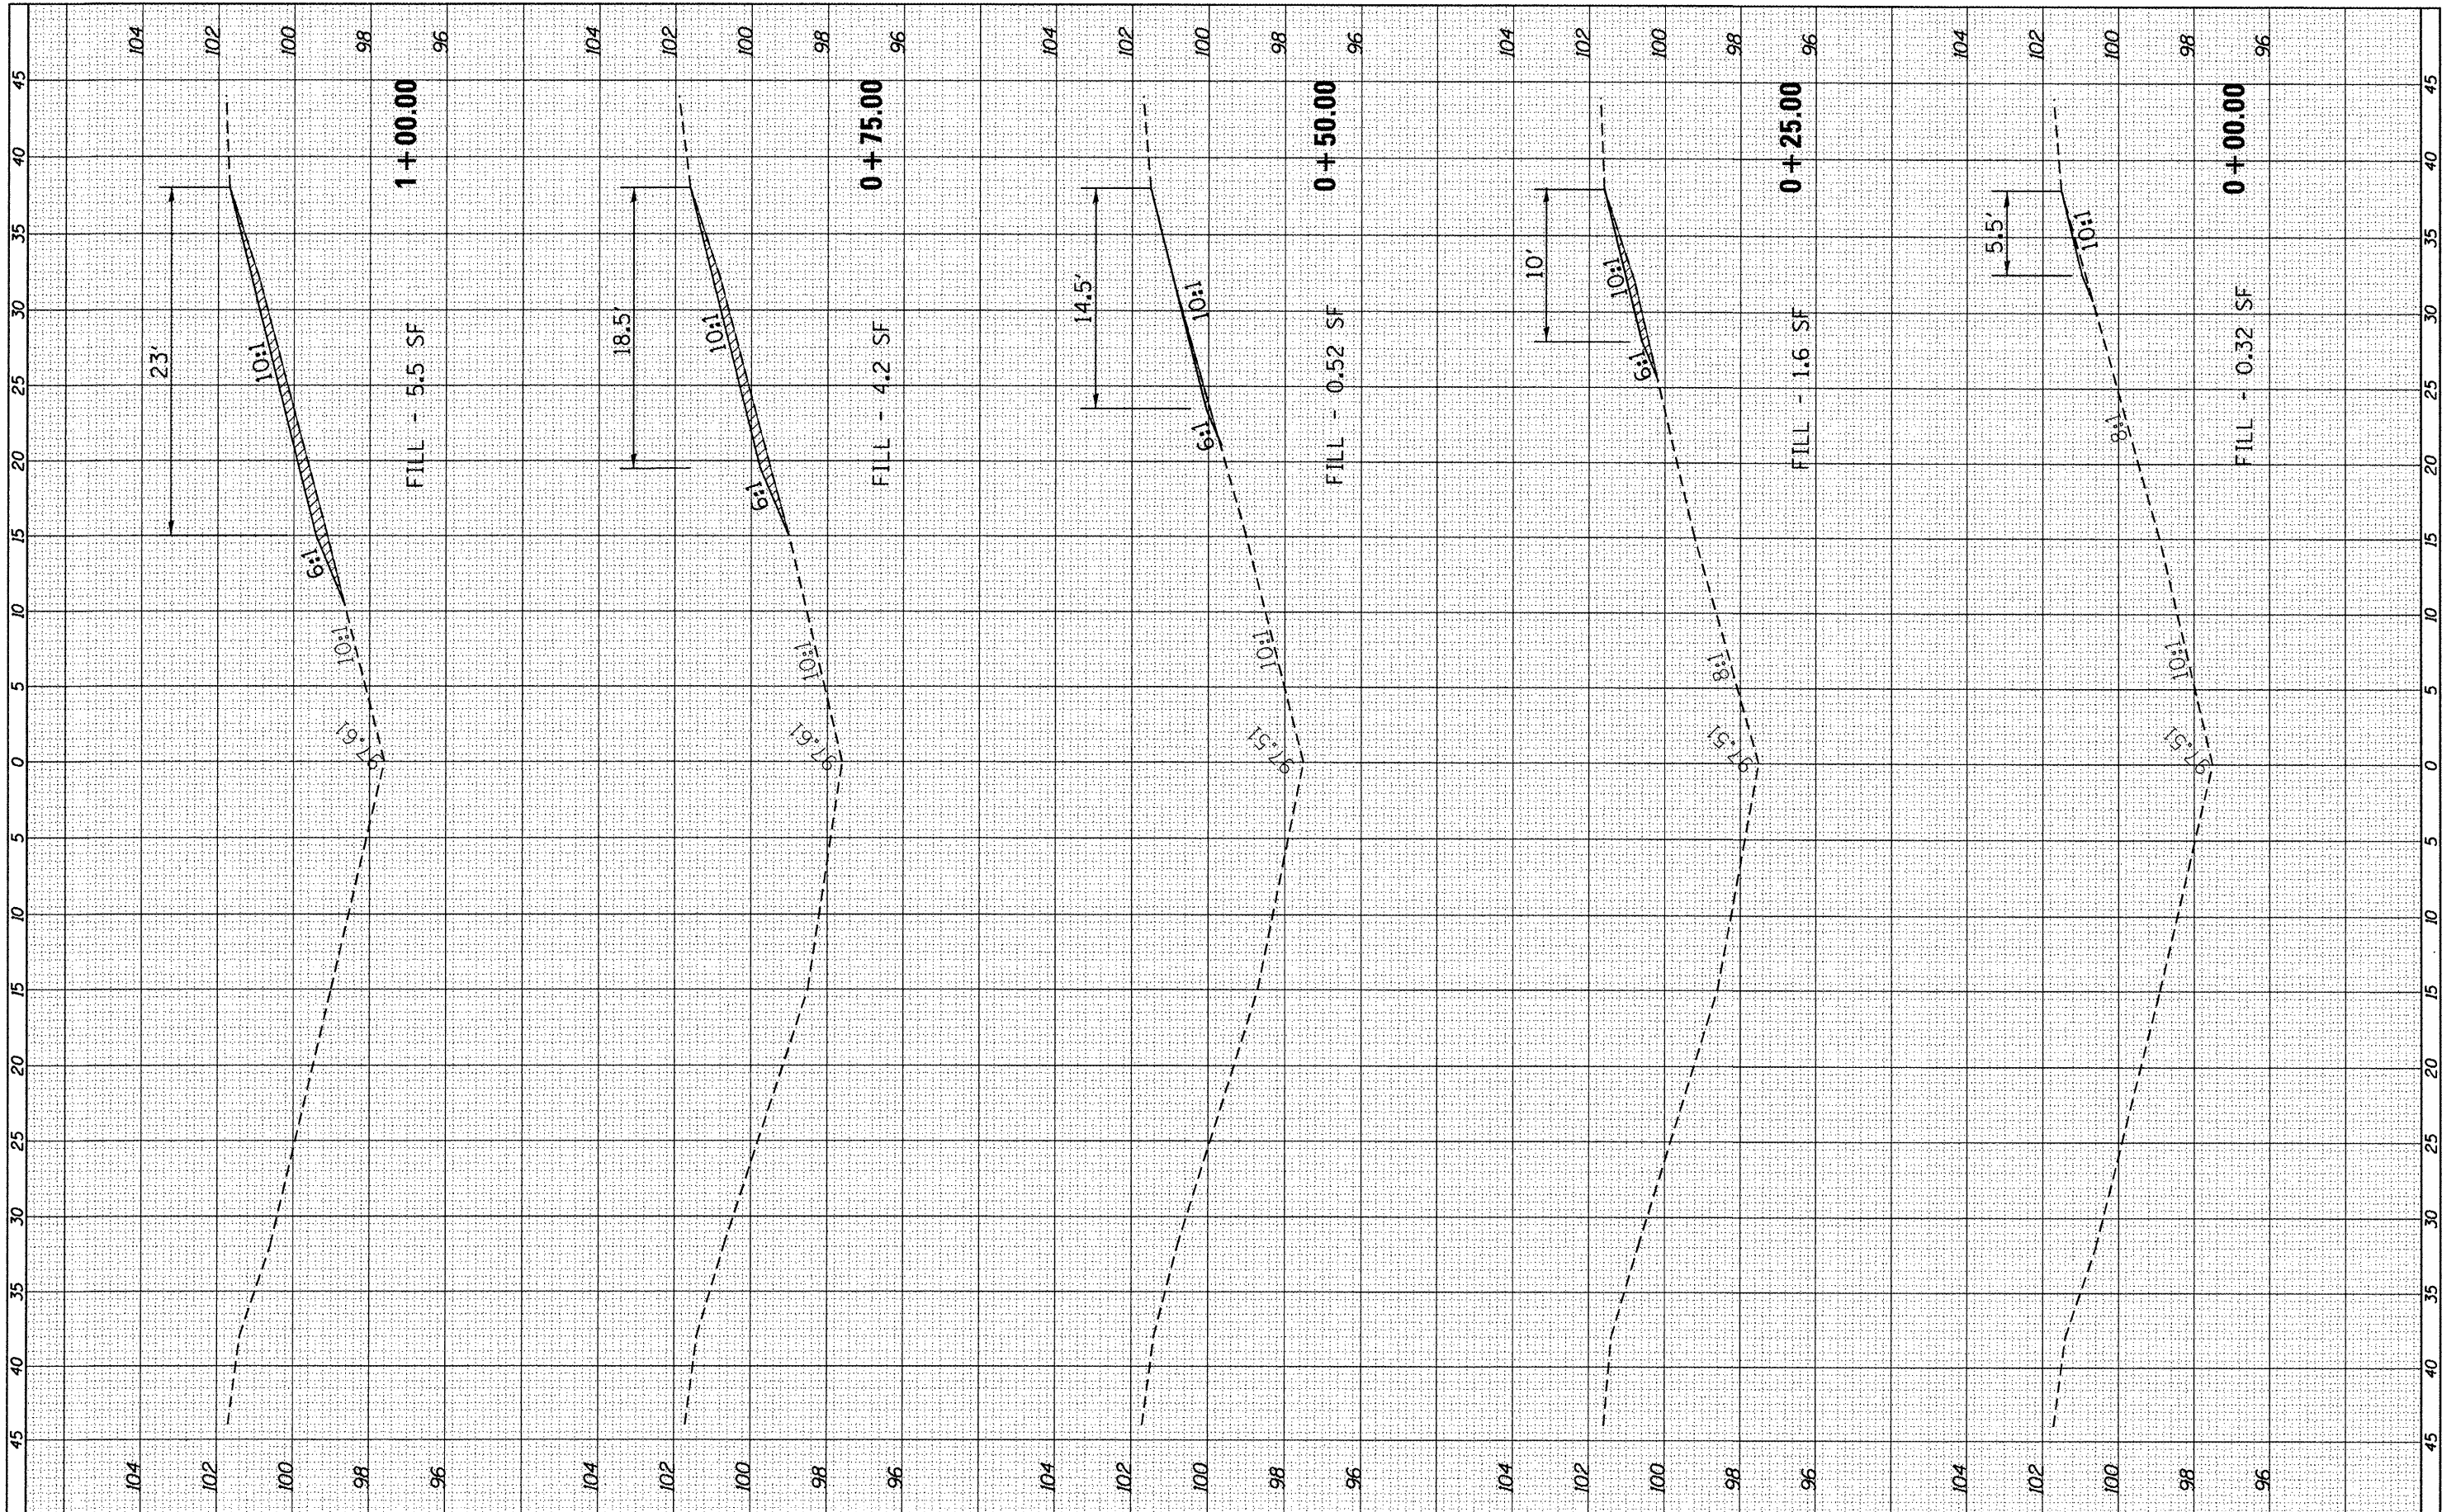

FILE NAME =	USER NAME = fergusonse	DESIGNED -	REVISED -	<b>STATE OF ILLINOIS</b> <b>DEPARTMENT OF TRANSPORTATION</b> <b>CROSS-SECTIONS MP 64.9</b>	F.A.I. RITE.	SECTION	COUNTY	TOTAL SHEETS	SHEET NO.
c:\pw_work\pwsdot\fergusonse\d0294378\0366899-ht649-xssht.dgn		DRAWN -	REVISED -		39	D3 IMPACT ATT. 2012-2	LASALLE	94	65
PLOT SCALE = 18,0000' / 1"		CHECKED -	REVISED -		CONTRACT NO. 66B99				
PLOT DATE = 3/30/2012		DATE -	REVISED -		ILLINOIS FED. AID PROJECT				

SCALE: SHEET OF SHEETS STA. +00.00 TO STA. 1+00.00