


BY	DATE
SURVEYED	
PLOTTED	
NOTE BOOK	
NO.	

BY	DATE
SURVEYED	
PLOTTED	
NOTE BOOK	
NO.	

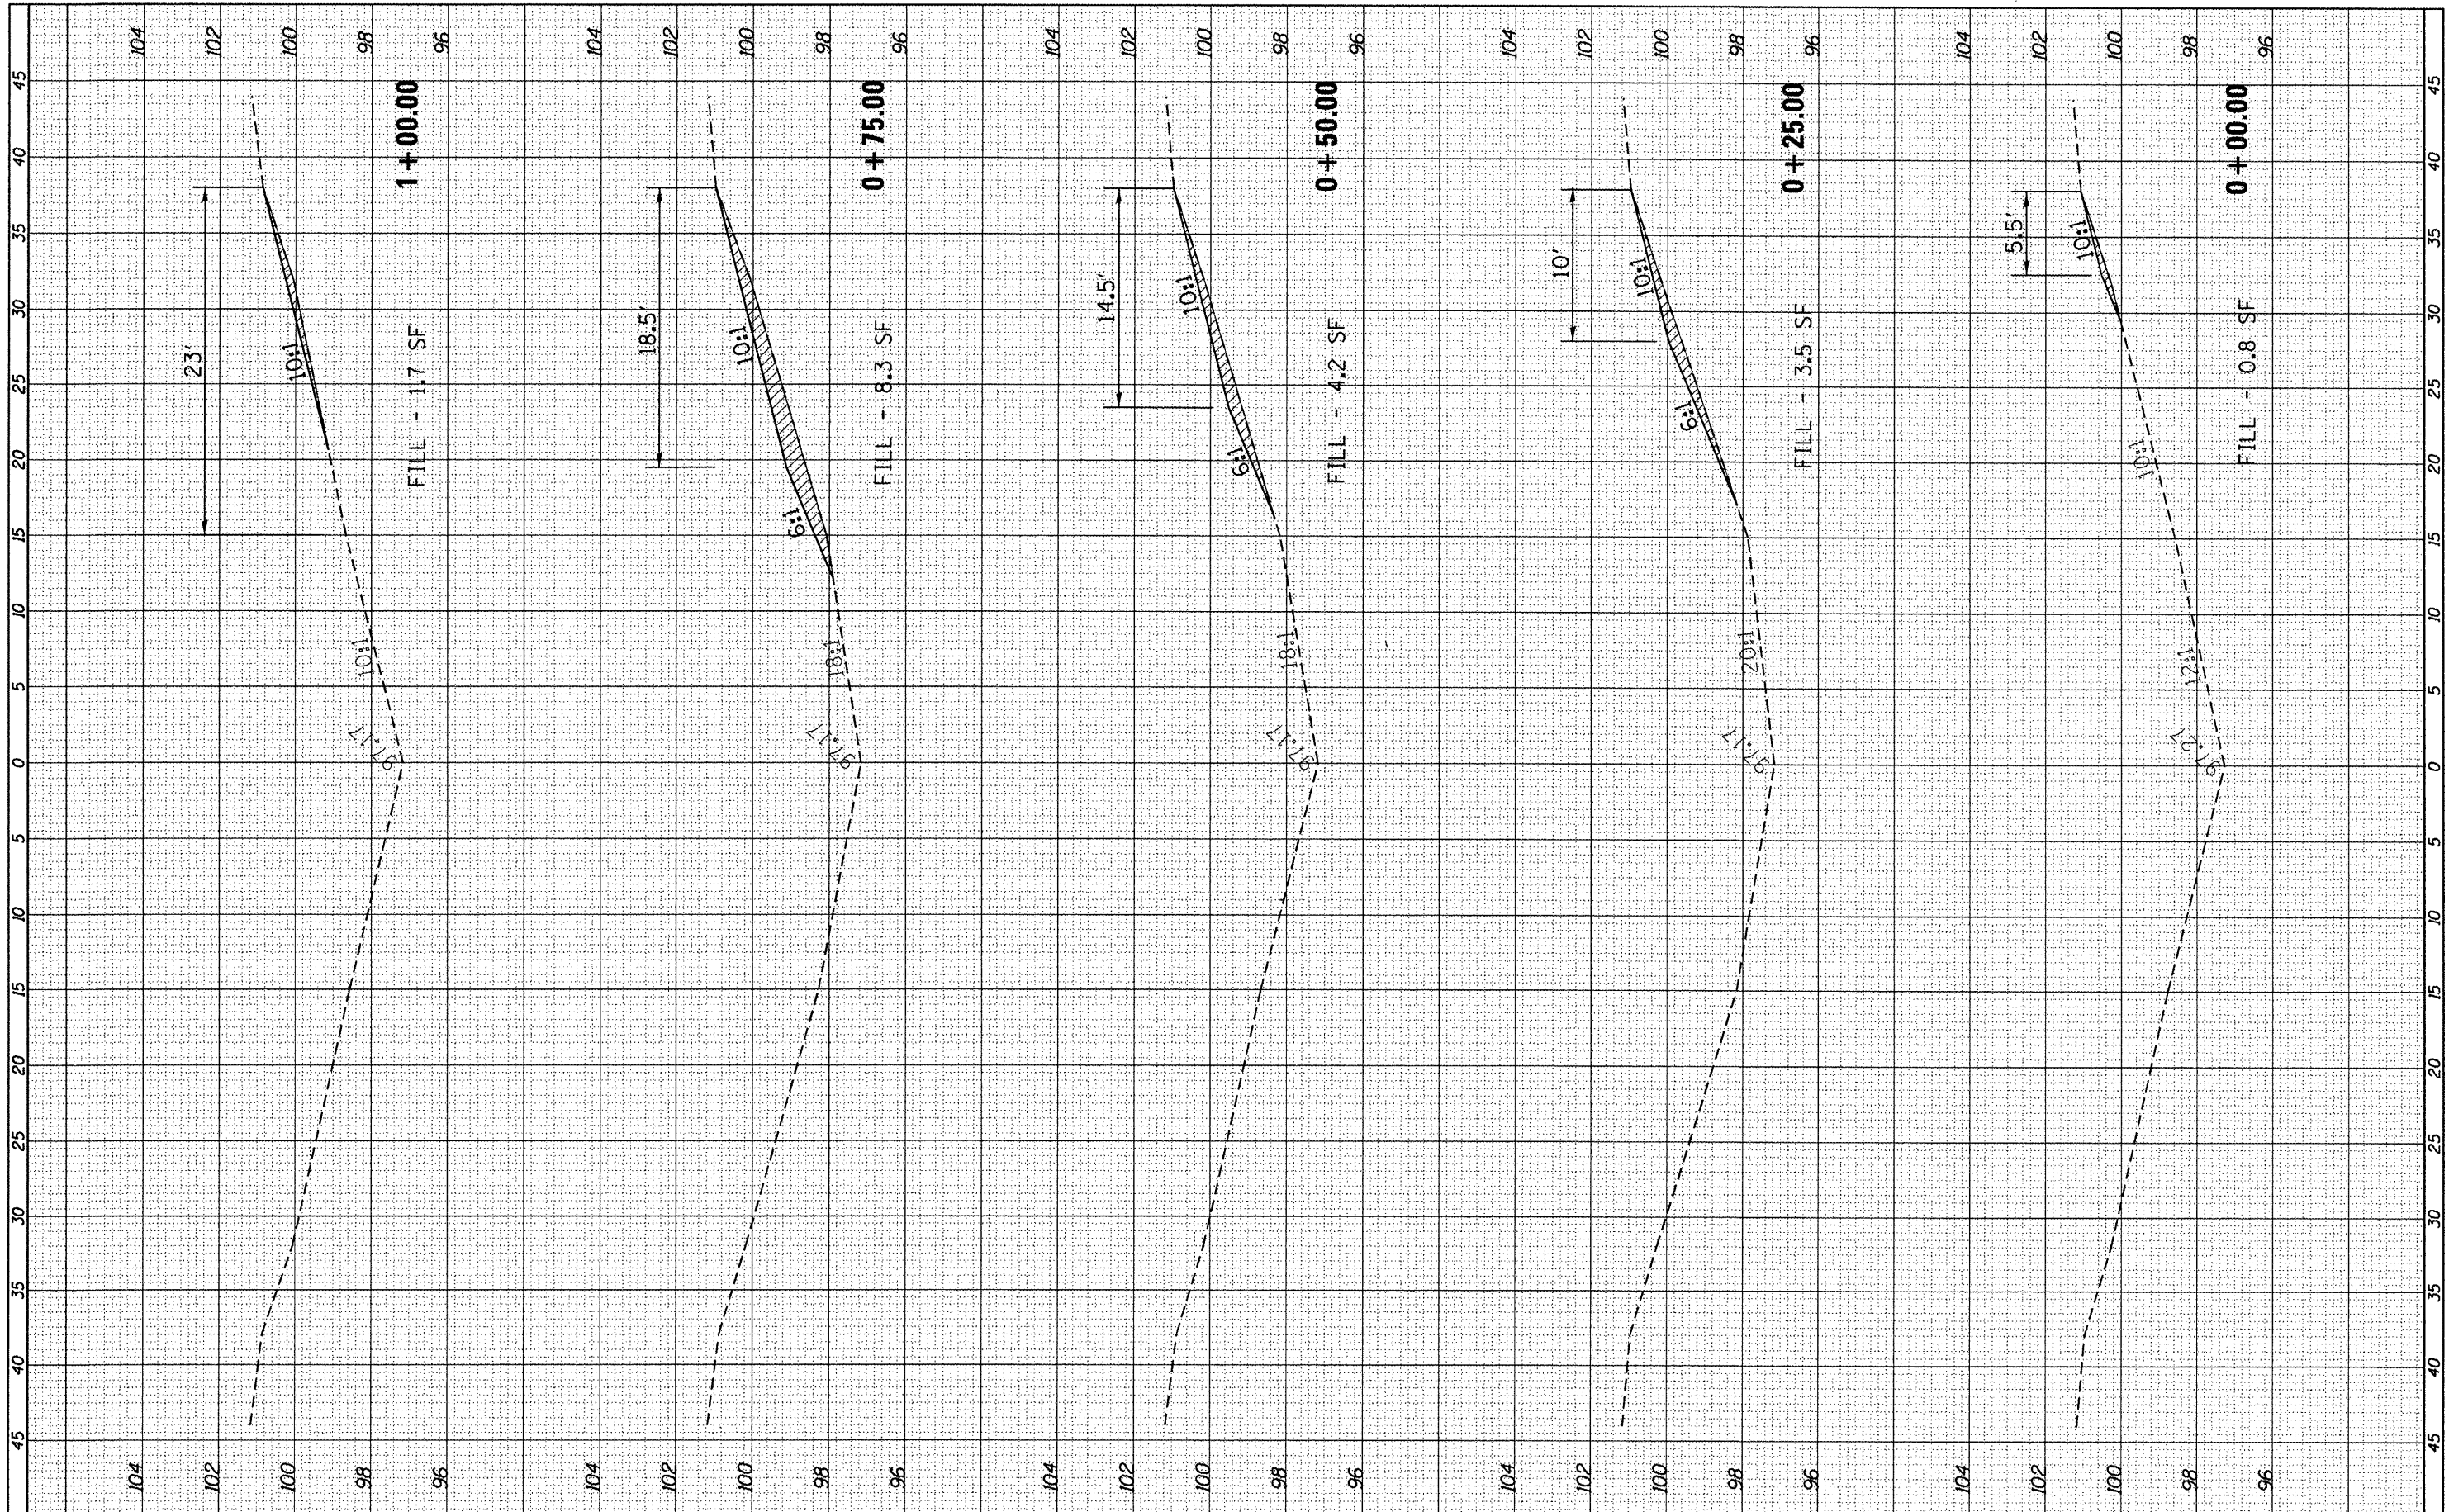

FILE NAME =	USER NAME = fergusonse	DESIGNED -	REVISED -
ci:\pwork\puidat\fergusonse\0294370\0366899	sh1659-xssh1dgn	DRAWN -	REVISED -
		CHECKED -	REVISED -
		DATE -	REVISED -

**STATE OF ILLINOIS  
DEPARTMENT OF TRANSPORTATION**

<b>CROSS-SECTIONS MP 65.9</b>			
SCALE:	SHEET	OF SHEETS	STA. +00.00 TO STA. 1+00.00

F.A.I. RTE.	SECTION	COUNTY	TOTAL SHEETS	SHEET NO.
39	D3 IMPACT ATT. 2012-2	LASALLE	94	70
			CONTRACT NO. 66899	
ILLINOIS FED. AID PROJECT				