


FINAL SURVEY	SURVEYED	BY	DATE
NO. _____	PLOTTED		
	NOTE BOOK		
	AREAS CHECKED		

ORIGINAL SURVEY	SURVEYED	BY	DATE
NO. _____	PLOTTED		
	NOTE BOOK		
	AREAS CHECKED		

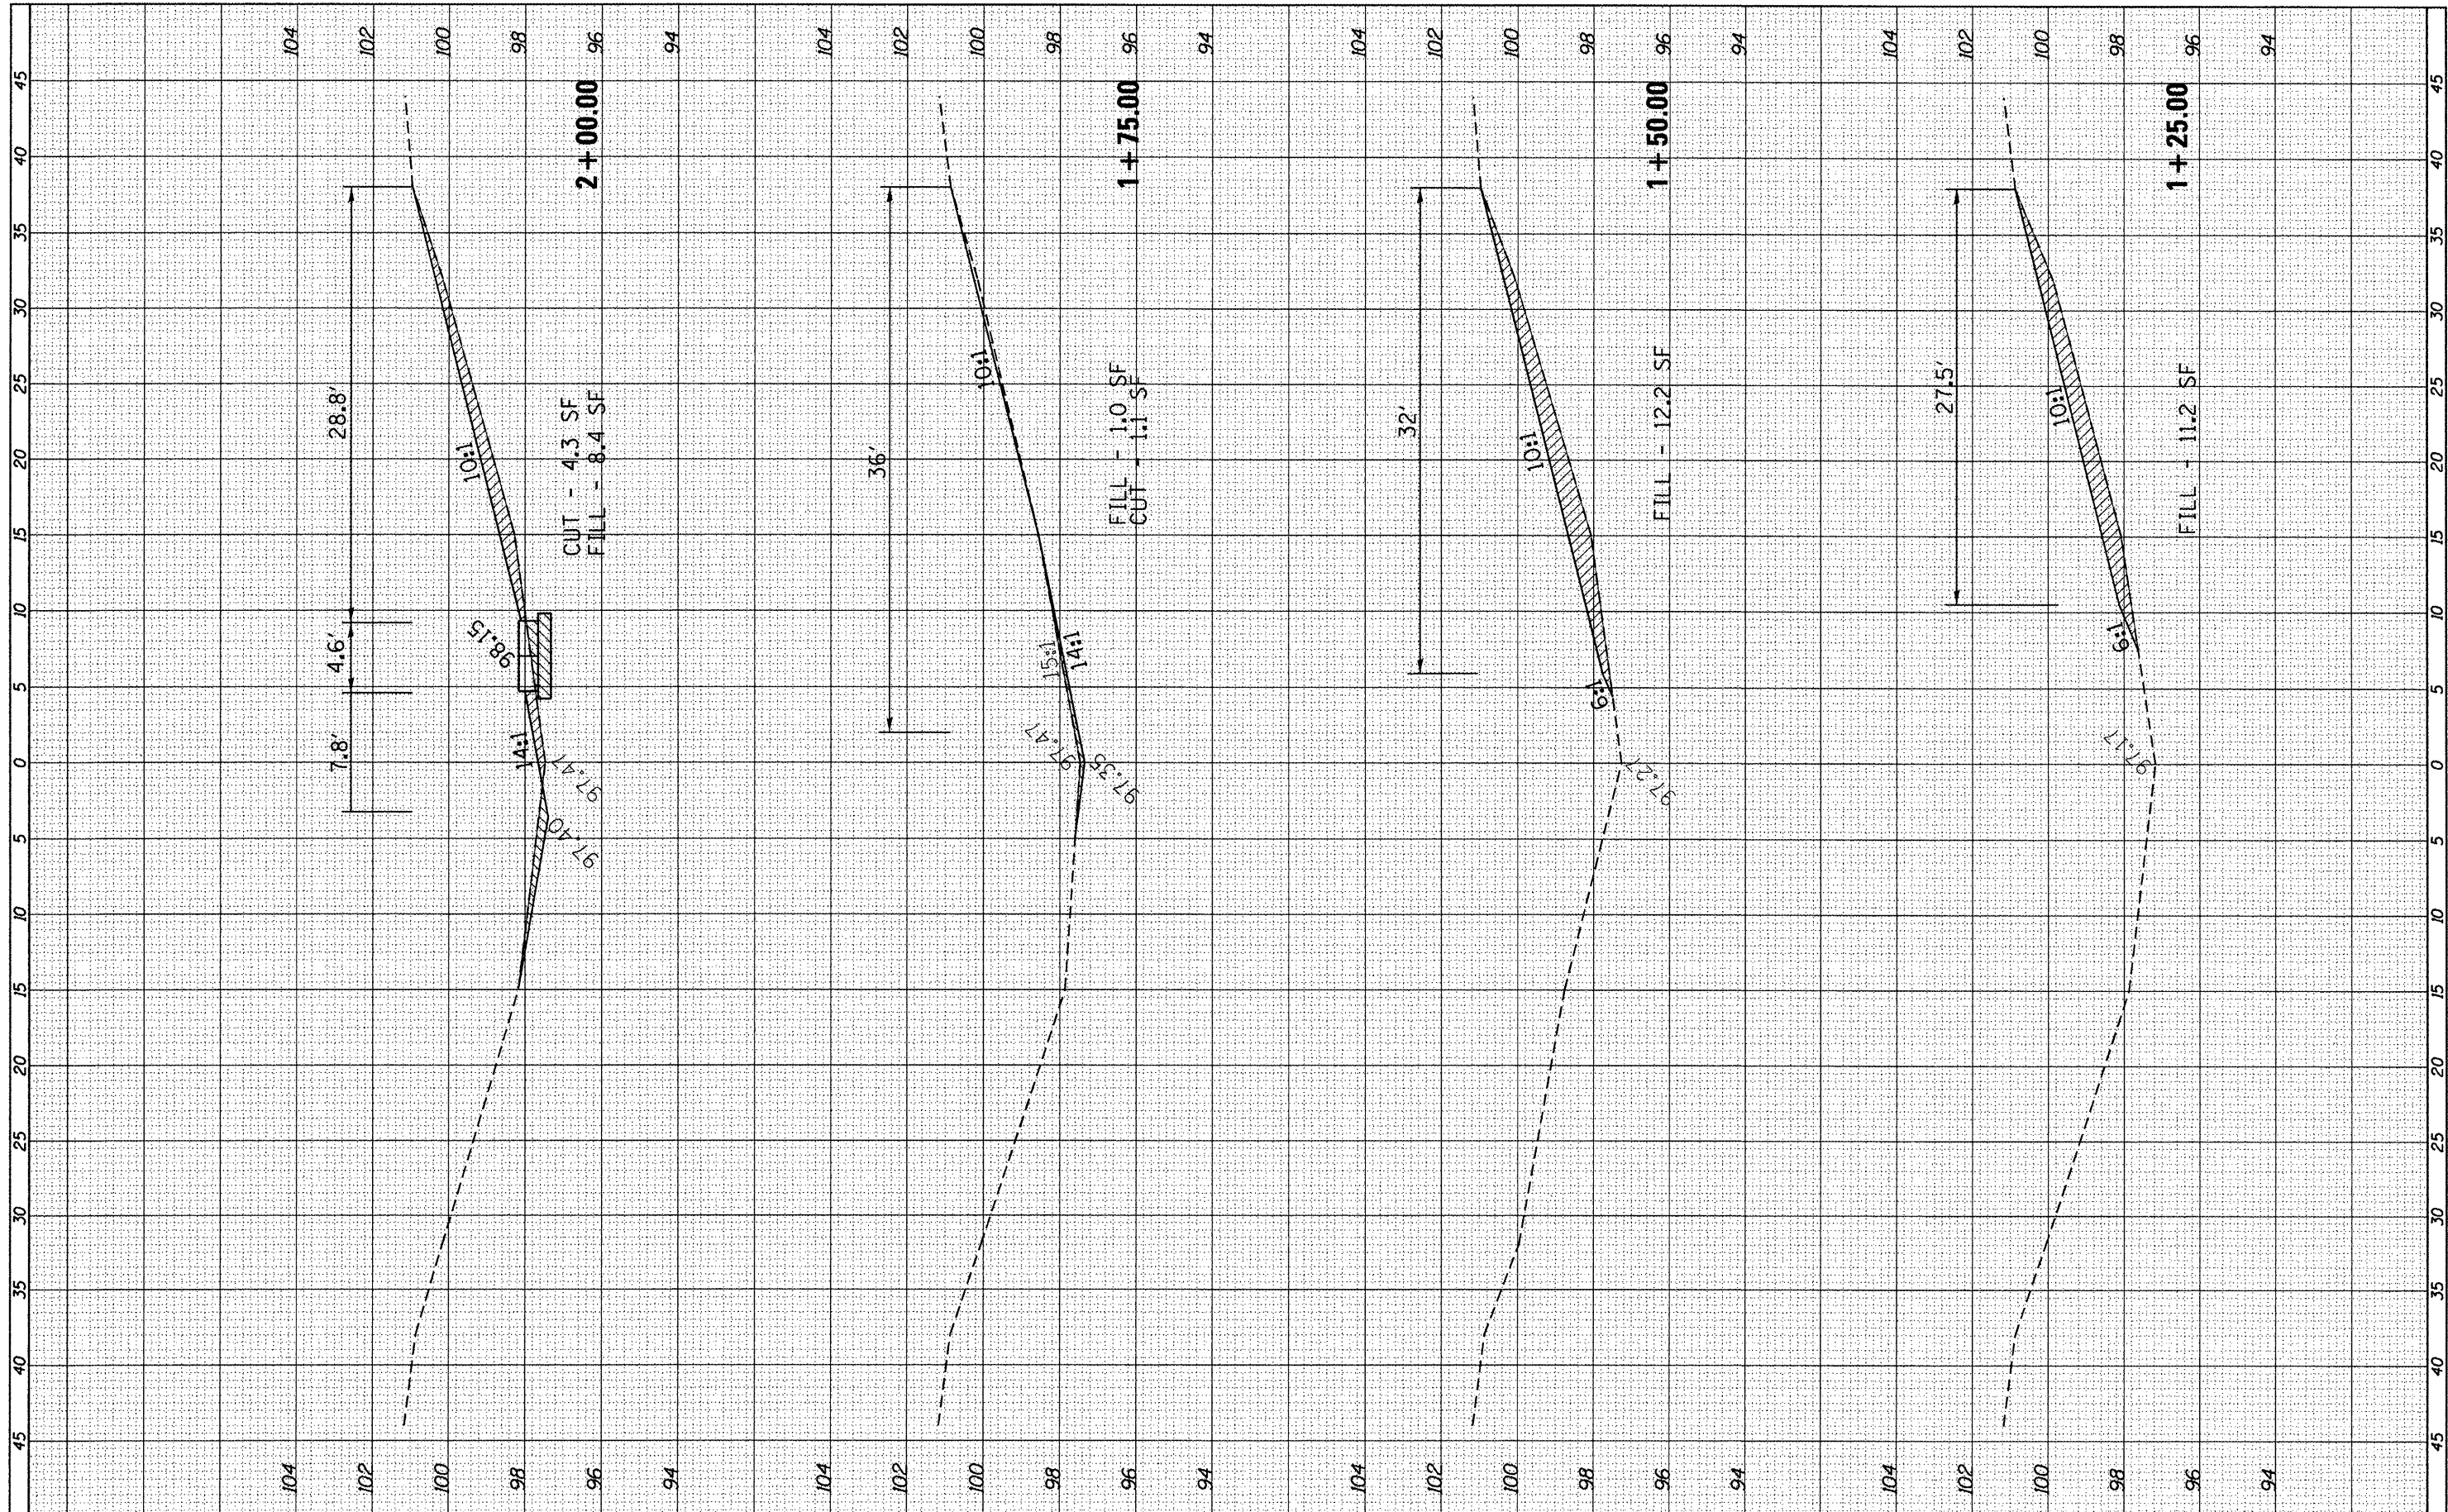

FILE NAME = c:\pwork\pwork\fergusonse\d0294370\0366899

USER NAME = fergusonse
 DRAWN -
 CHECKED -
 DATE -

DESIGNED -
 DRAWN -
 CHECKED -
 DATE -

REVISED -
 REVISED -
 REVISED -
 REVISED -

**STATE OF ILLINOIS
 DEPARTMENT OF TRANSPORTATION**

CROSS-SECTIONS MP 65.9
 SCALE: SHEET OF SHEETS STA. 1+25.00 TO STA. 2+00.00

F.A.I. RTE.	SECTION	COUNTY	TOTAL SHEETS	SHEET NO.
39	D3 IMPACT ATT. 2012-2	LASALLE	94	71
ILLINOIS FED. AID PROJECT			CONTRACT NO. 66899	