


104

104

FINAL SURVEY NO.	DATE
SURVEYED	BY
PLOTTED	
NOTE BOOK	
AREAS CHECKED	

ORIGINAL SURVEY NO.	DATE
SURVEYED	BY
PLOTTED	
NOTE BOOK	
AREAS CHECKED	

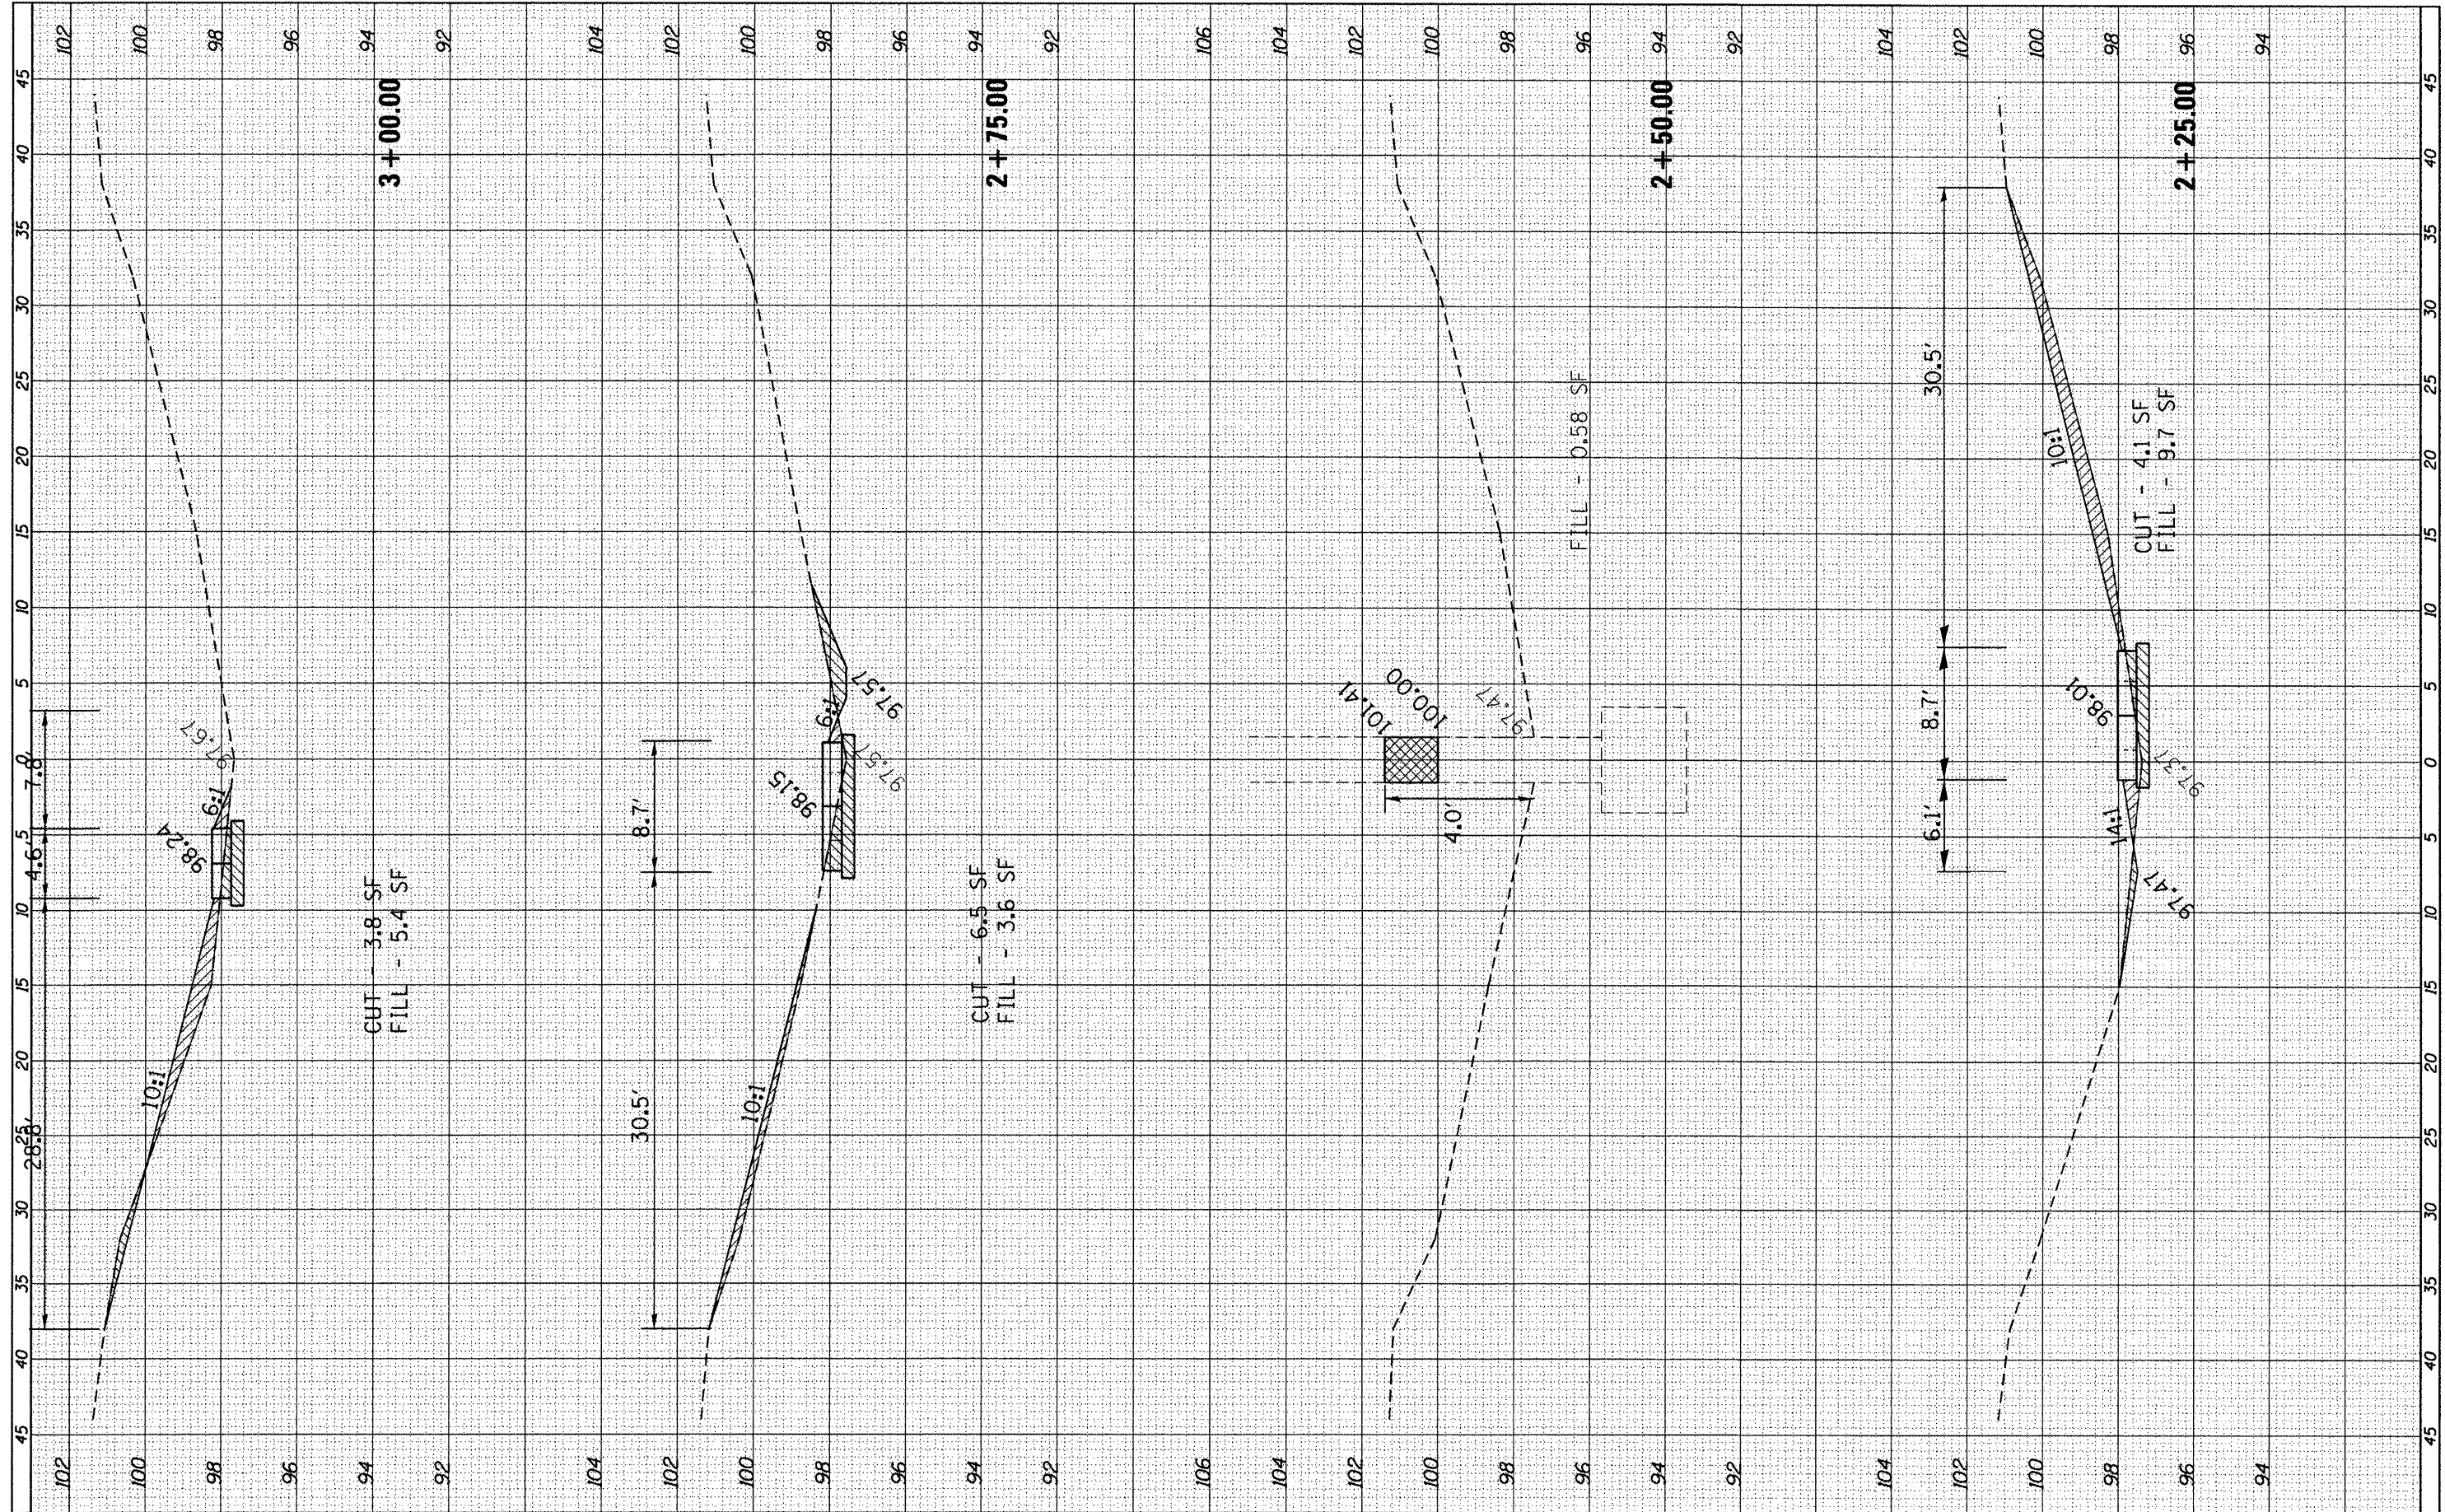

FILE NAME =	USER NAME = ferguson
c:\pwork\pwork\ferguson\0294370\0366899\sh659-xsh.dgn	
PLOT SCALE = 10.0000' / in.	
PLOT DATE = 3/30/2012	

DESIGNED -	REVISED -
DRAWN -	REVISED -
CHECKED -	REVISED -
DATE -	REVISED -

**STATE OF ILLINOIS
DEPARTMENT OF TRANSPORTATION**

CROSS-SECTIONS MP 65.9

SCALE: SHEET OF SHEETS STA. 2+25.00 TO STA. 3+00.00

F.A.I. RTE.	SECTION	COUNTY	TOTAL SHEETS	SHEET NO.
39	D3 IMPACT ATT. 2012-2	LASALLE	94	72
CONTRACT NO. 66B99				
ILLINOIS FED. AID PROJECT				