


FINAL SURVEY	SURVEYED	BY	DATE
SURVEY	PLOTTED		
NOTE BOOK	DATE		
NO.	AREAS CHECKED		

ORIGINAL SURVEY	SURVEYED	BY	DATE
SURVEY	PLOTTED		
NOTE BOOK	DATE		
NO.	AREAS CHECKED		

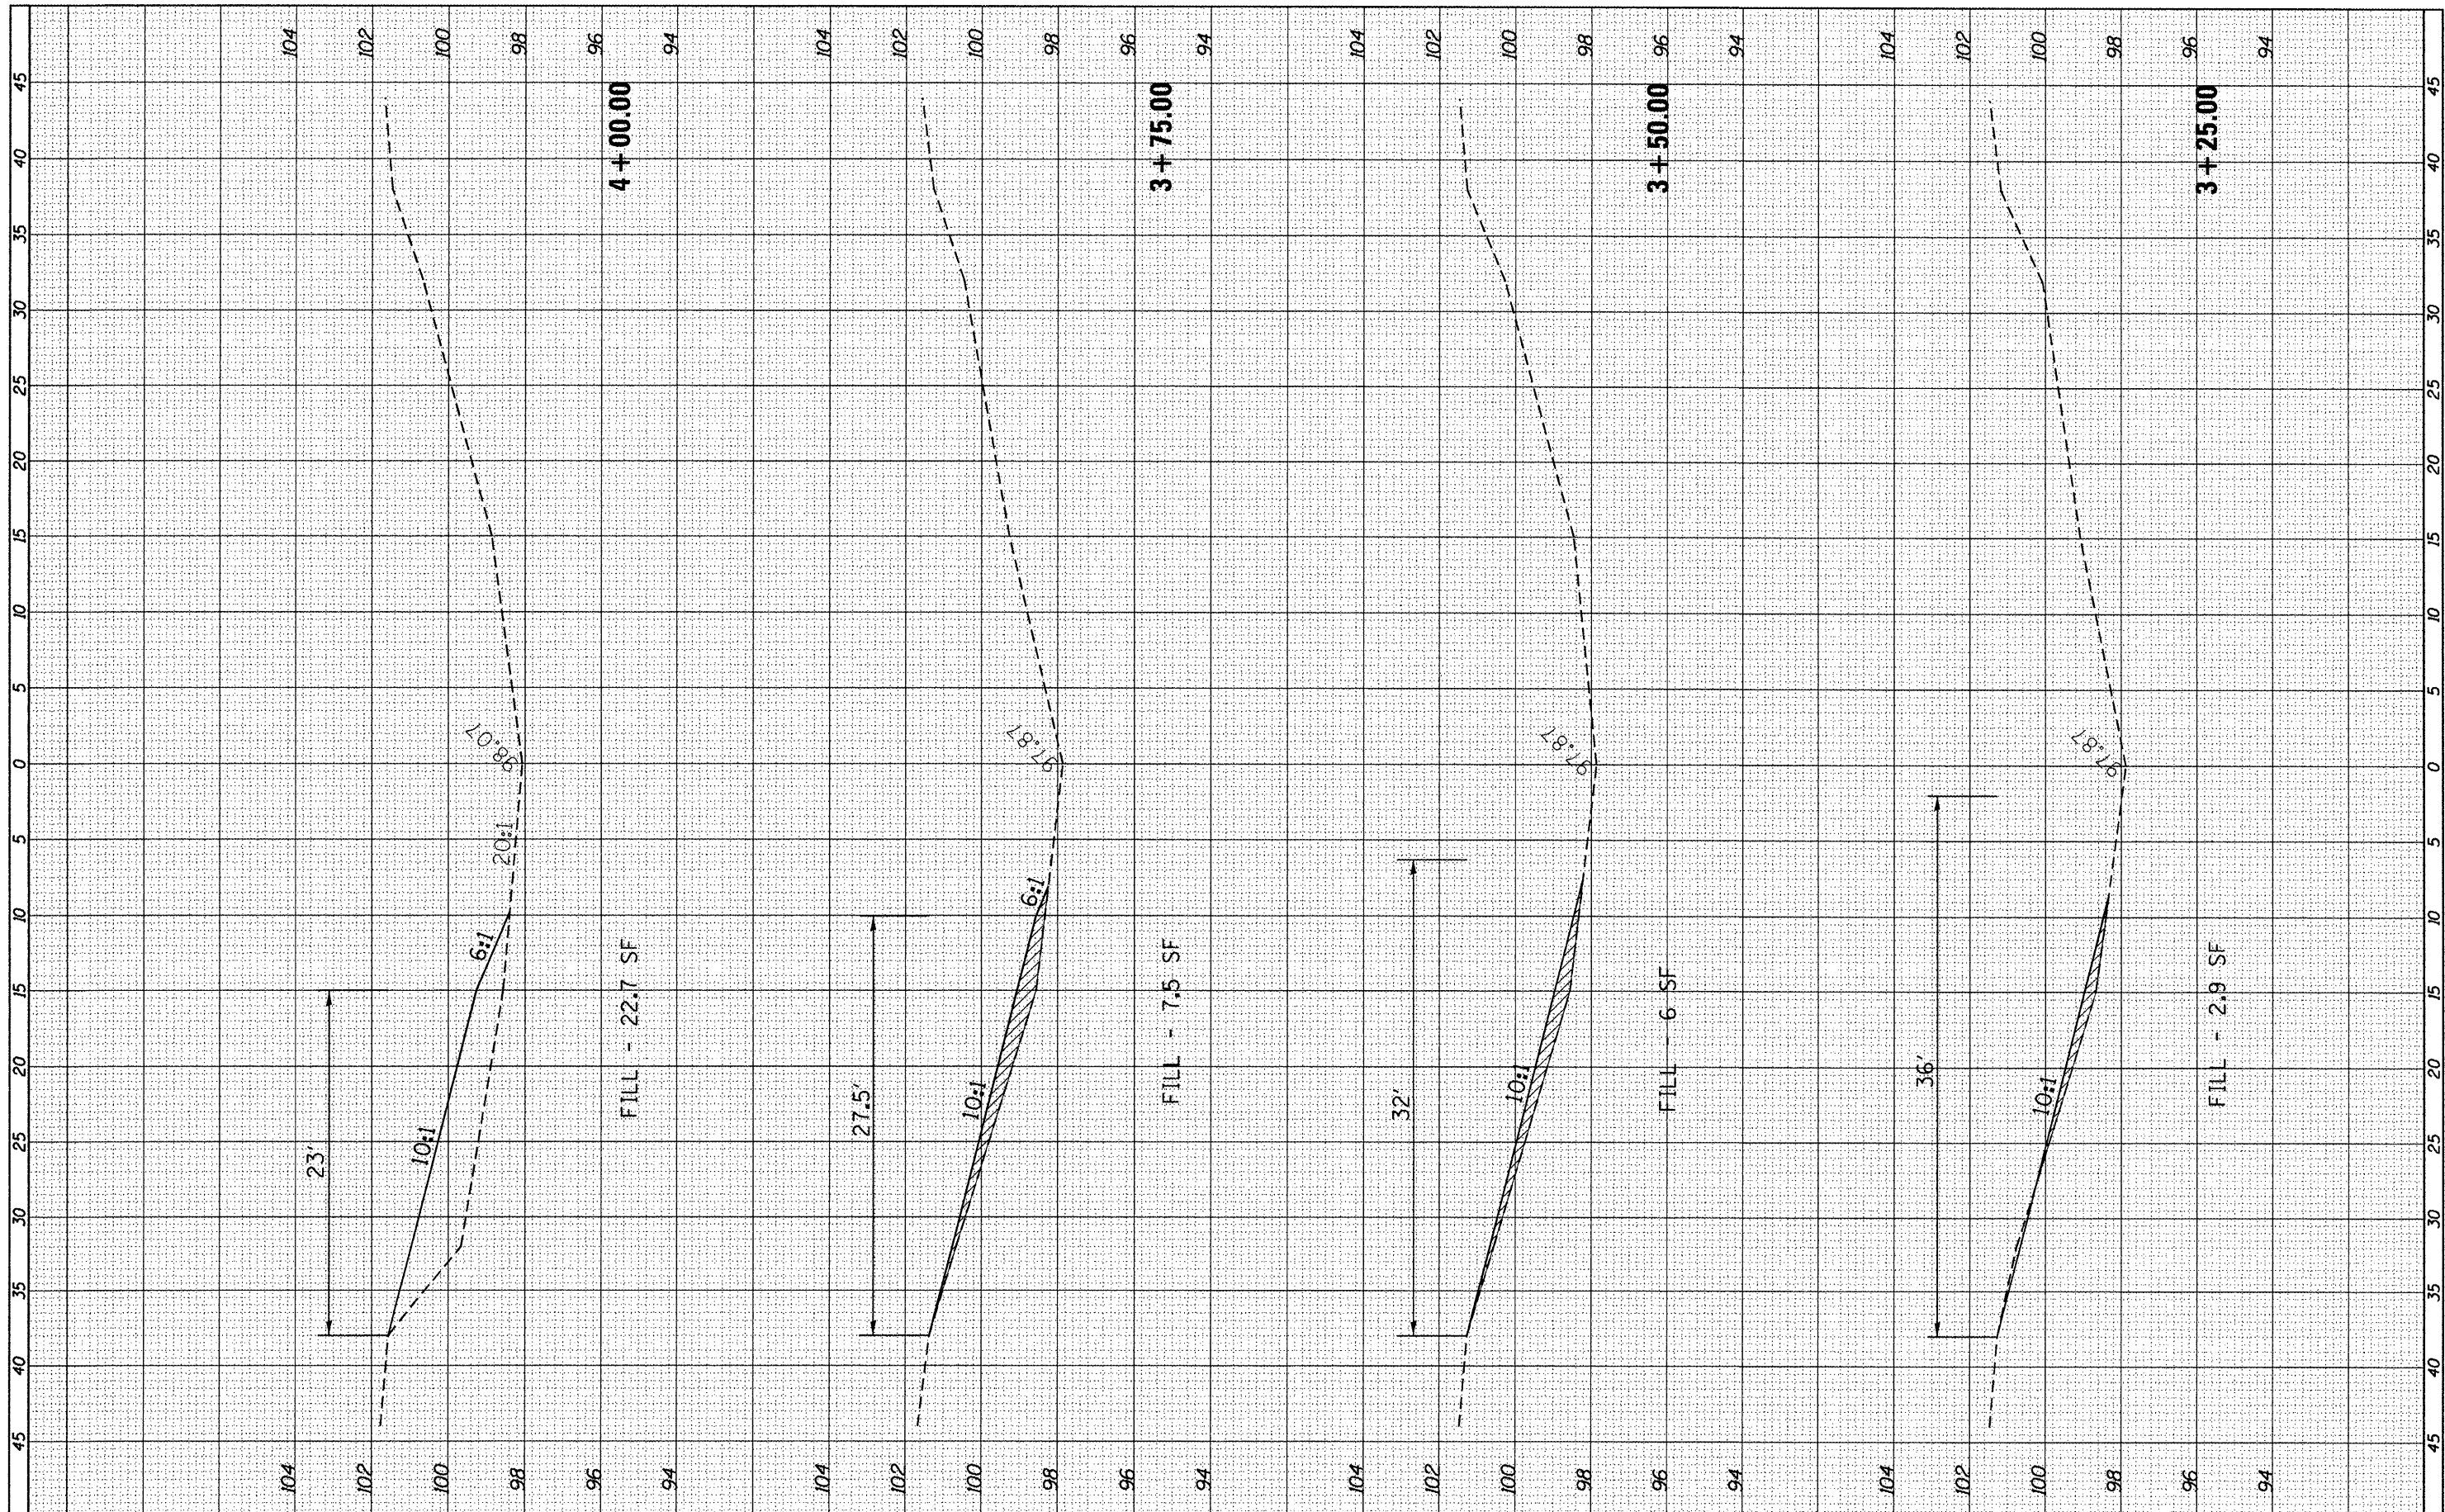

FILE NAME =	USER NAME = Ferguson	DESIGNED -	REVISED -
c:\pwork\pwork\ferguson\0294370\0366899	sh659-kshLdgn	DRAWN -	REVISED -
	PLOT SCALE = 10,000' / in.	CHECKED -	REVISED -
	PLOT DATE = 3/30/2012	DATE -	REVISED -

**STATE OF ILLINOIS
DEPARTMENT OF TRANSPORTATION**

CROSS-SECTIONS MP 65.9

SCALE: SHEET OF SHEETS STA. 3+25.00 TO STA. 4+00.00

F.A.I. RTE.	SECTION	COUNTY	TOTAL SHEETS	SHEET NO.
39	D3 IMPACT ATT. 2012-2	LASALLE	94	73
CONTRACT NO. 66899			ILLINOIS FED. AID PROJECT	