


FINAL SURVEY	SURVEYED	BY	DATE
NOTE BOOK NO.	PLOTTED		
	TEMPLATE		
	AREAS CHECKED		

ORIGINAL SURVEY	SURVEYED	BY	DATE
NOTE BOOK NO.	PLOTTED		
	TEMPLATE		
	AREAS CHECKED		

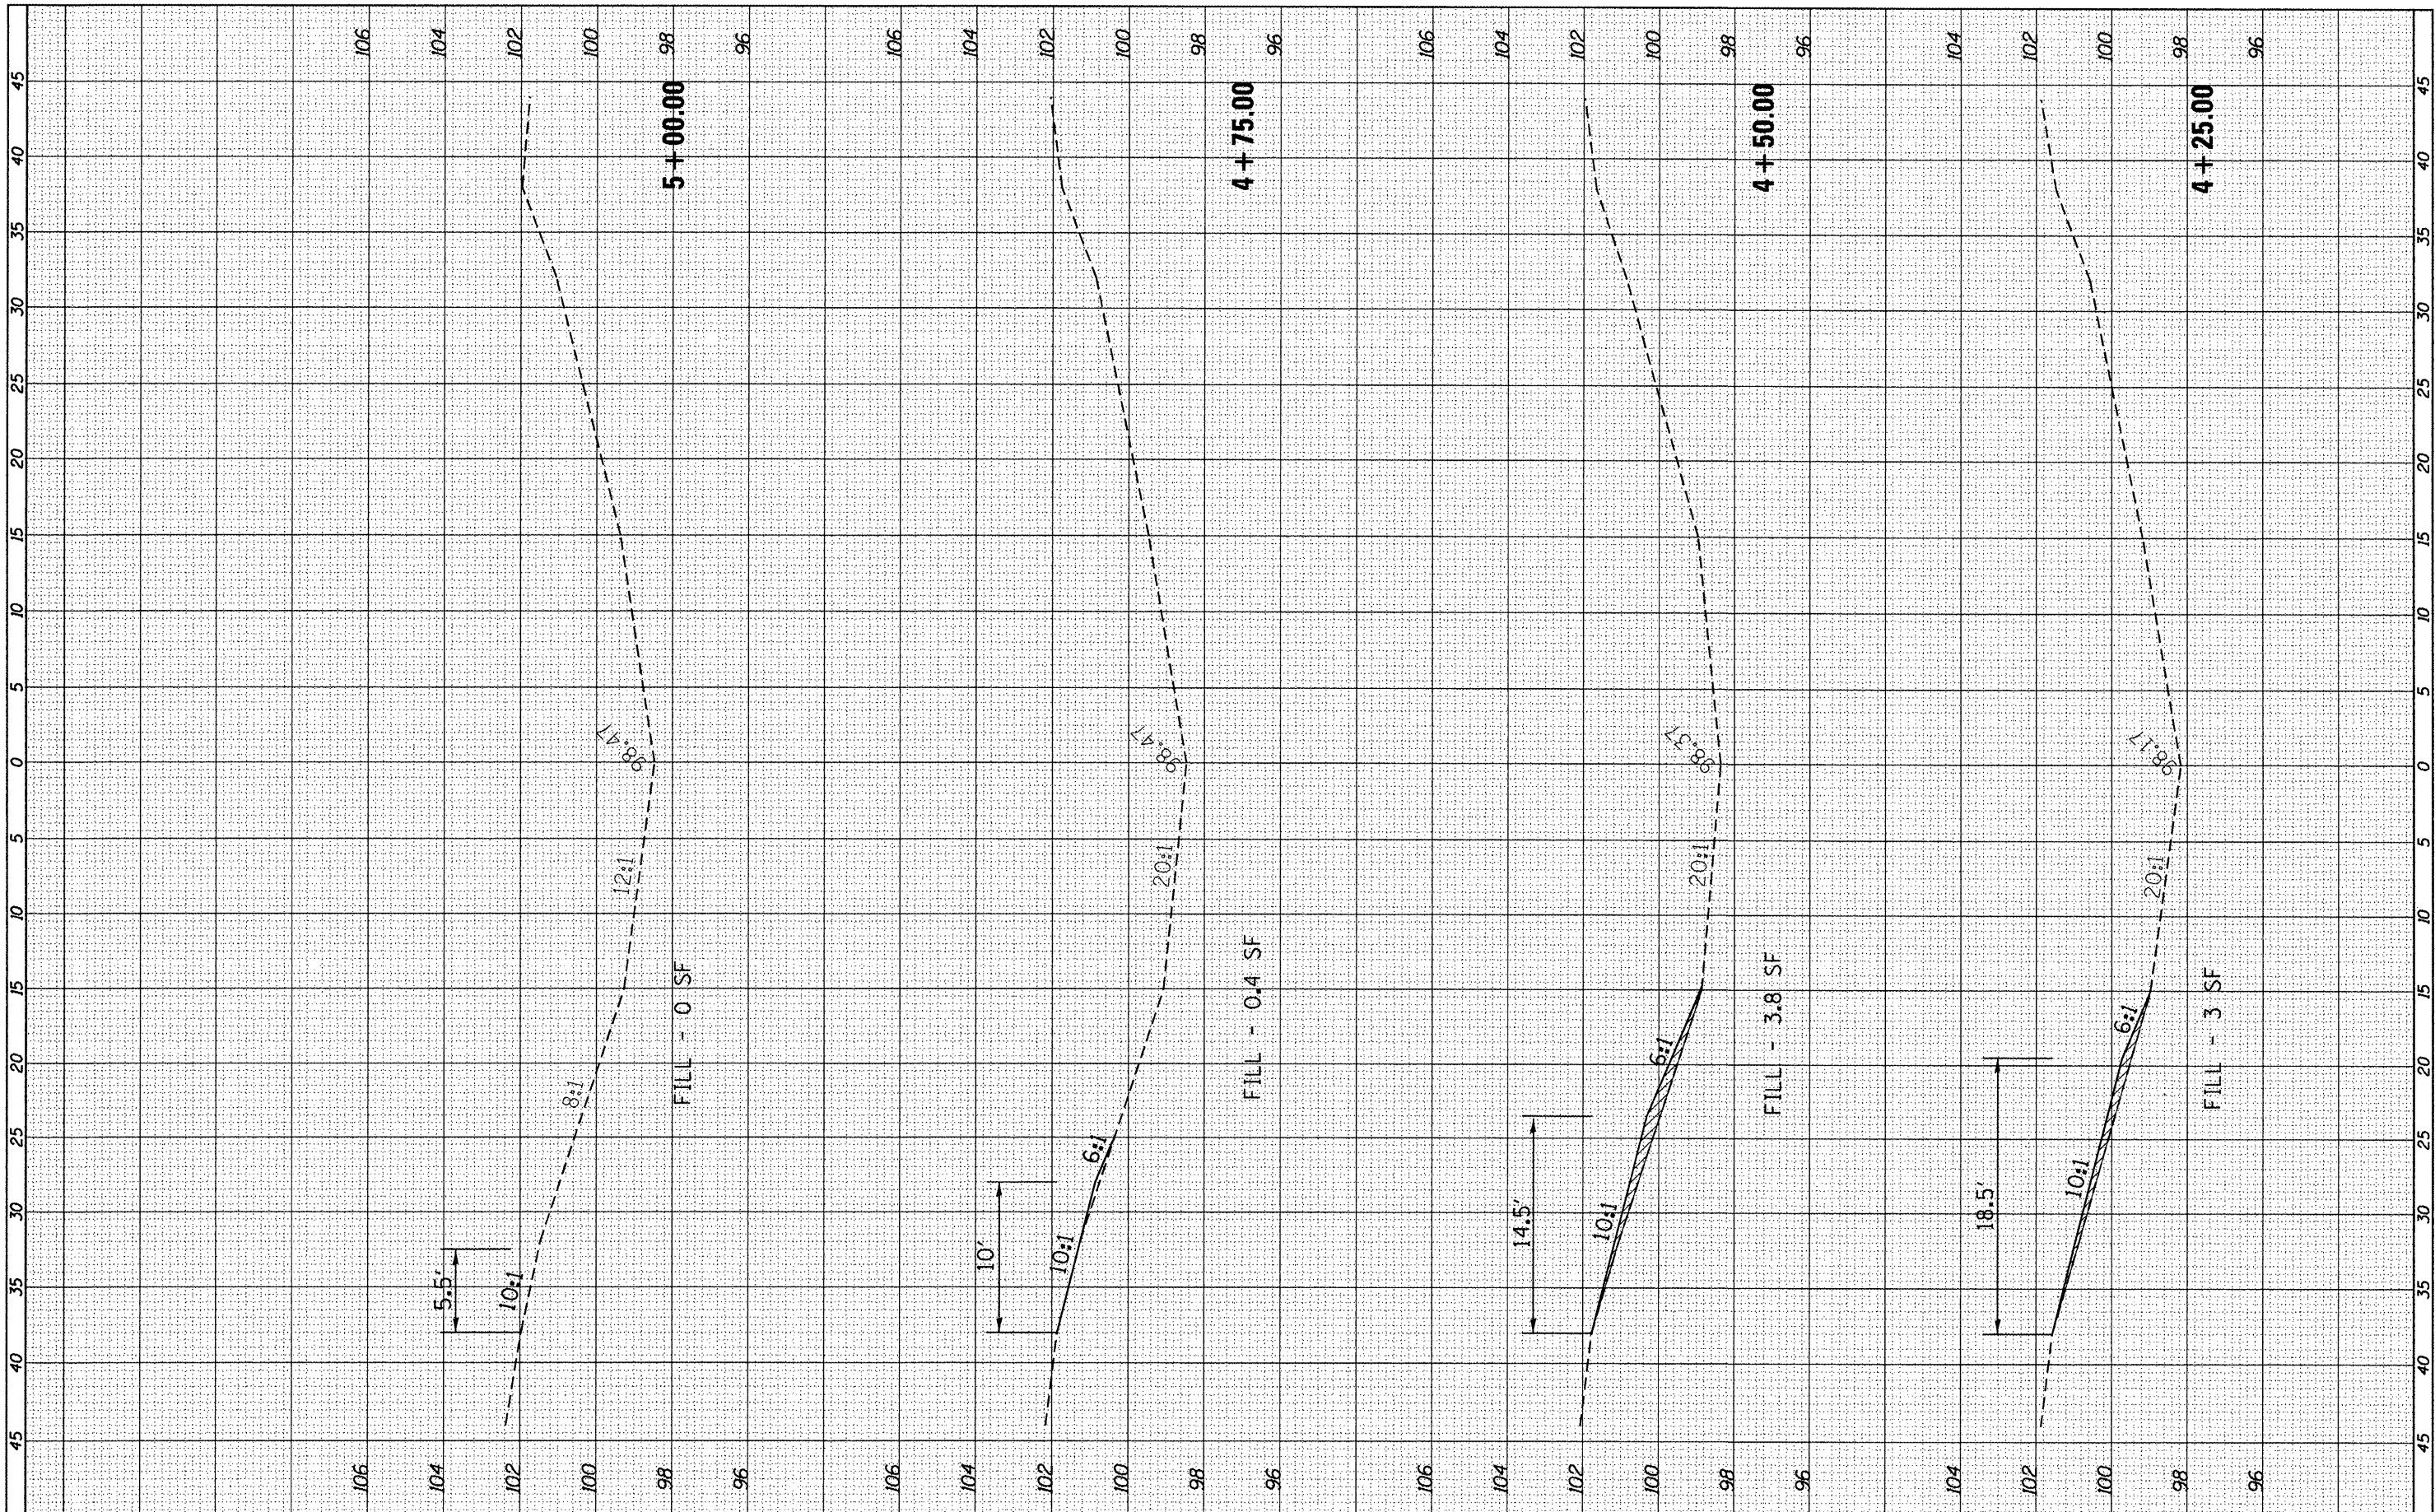

FILE NAME = c:\pw\_work\pwsdot\ferguson\ad294378\0366899-sh659-xasht.dgn  
 USER NAME = fergusonse  
 DESIGNED -  
 DRAWN -  
 CHECKED -  
 DATE -  
 PLOT SCALE = 10,0000' / 1" /  
 PLOT DATE = 3/30/2012

REVISED -  
 REVISED -  
 REVISED -  
 REVISED -

STATE OF ILLINOIS  
 DEPARTMENT OF TRANSPORTATION

SCALE: SHEET OF SHEETS STA. 4+25.00 TO STA. 5+00.00

CROSS-SECTIONS MP 65.9

F.A.I. RT.	SECTION	COUNTY	TOTAL SHEETS	SHEET NO.
39	D3 IMPACT ATT. 2012-2	LASALLE	94	74
CONTRACT NO. 66B99				
ILLINOIS FED. AID PROJECT				