


FINAL SURVEY NO.	SURVEYED	BY	DATE
	PLOTTED		
	TEMPLATE		
	NOTE BOOK		
	AREAS CHECKED		

ORIGINAL SURVEY NO.	SURVEYED	BY	DATE
	PLOTTED		
	TEMPLATE		
	NOTE BOOK		
	AREAS CHECKED		

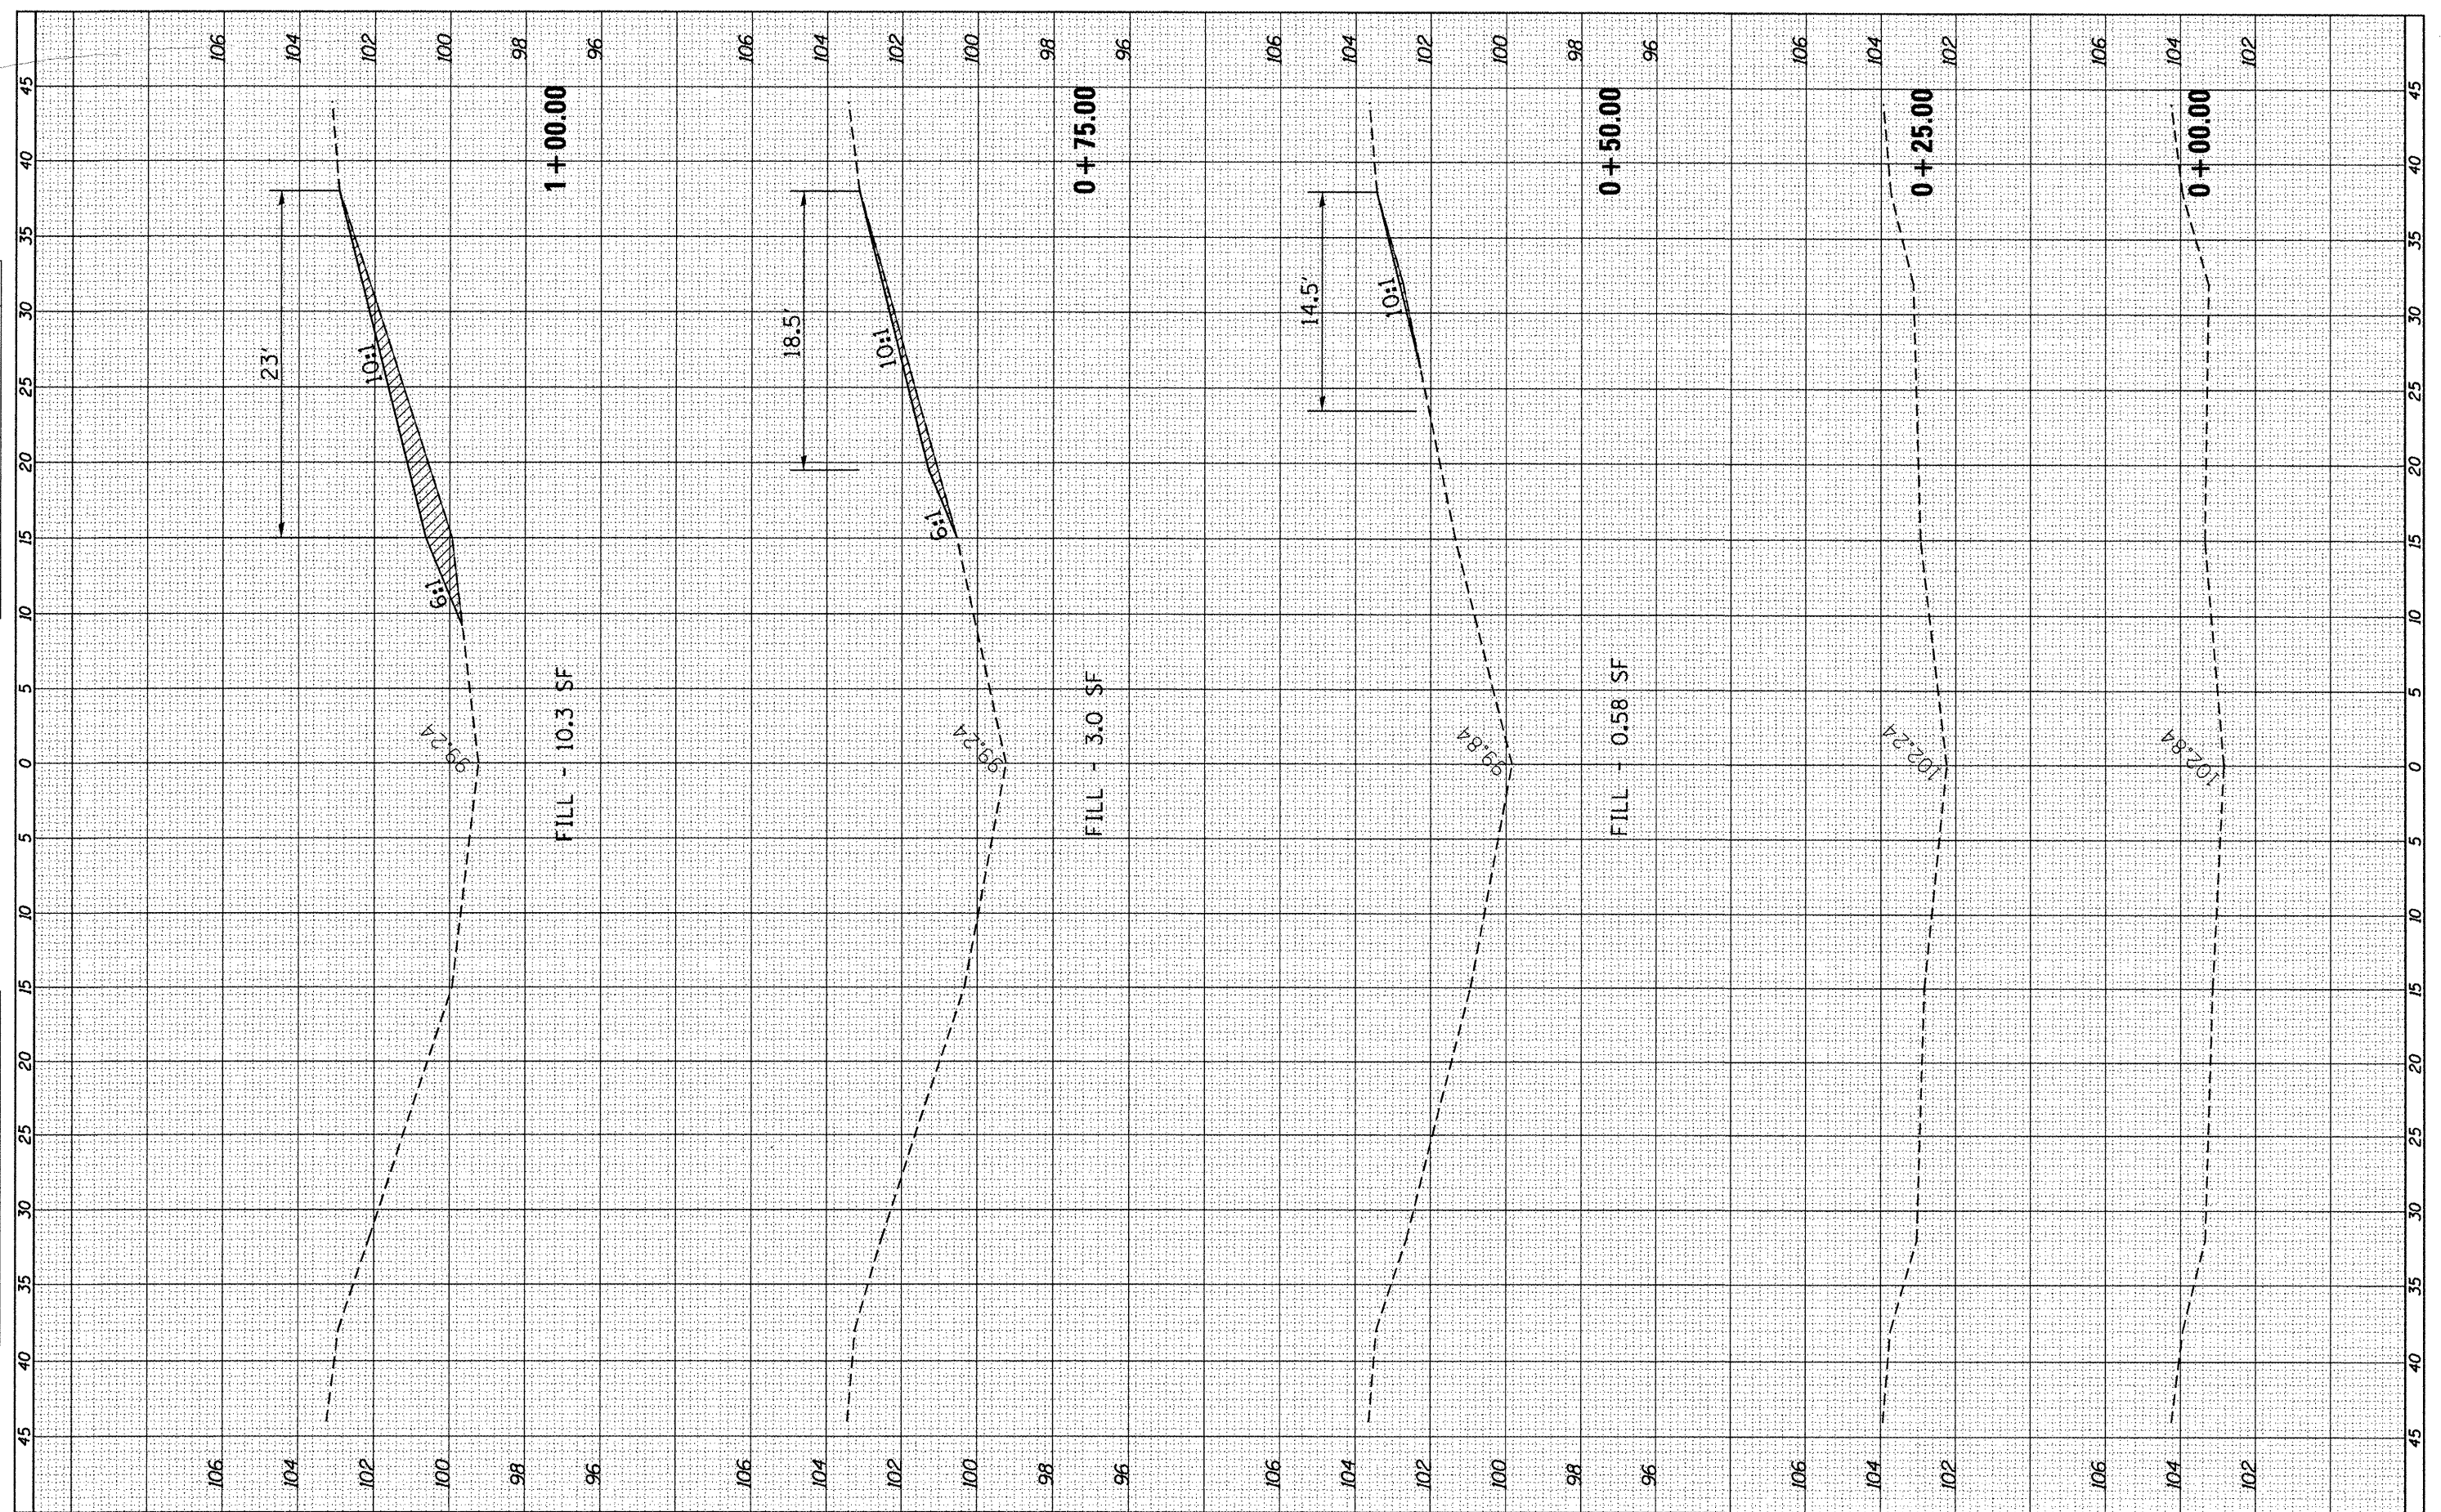

FILE NAME = c:\pwork\pvidot\ferguson\0294378\0366899\sh6825-xssht.dgn
 USER NAME = ferguson
 PLOT SCALE = 10.0000' / 1"
 PLOT DATE = 3/30/2012

DESIGNED -
 DRAWN -
 CHECKED -
 DATE -

REVISED -
 REVISED -
 REVISED -
 REVISED -

**STATE OF ILLINOIS
 DEPARTMENT OF TRANSPORTATION**

CROSS-SECTIONS MP 68.25

SCALE: SHEET OF SHEETS STA. +00.00 TO STA. 1+00.00

F.A.T. RTE. 39	SECTION D3 IMPACT ATT. 2012-2	COUNTY LASALLE	TOTAL SHEETS 94	SHEET NO. 75
ILLINOIS FED. AID PROJECT			CONTRACT NO. 66B99	