


FINISH SURVEY	SURVEYED	BY	DATE
NO. _____	NO. _____		
NOTE BOOK	PLOTTED		
NO. _____	NO. _____		
AREAS CHECKED	AREAS CHECKED		

ORIGINAL SURVEY	SURVEYED	BY	DATE
NO. _____	NO. _____		
NOTE BOOK	PLOTTED		
NO. _____	NO. _____		
AREAS CHECKED	AREAS CHECKED		

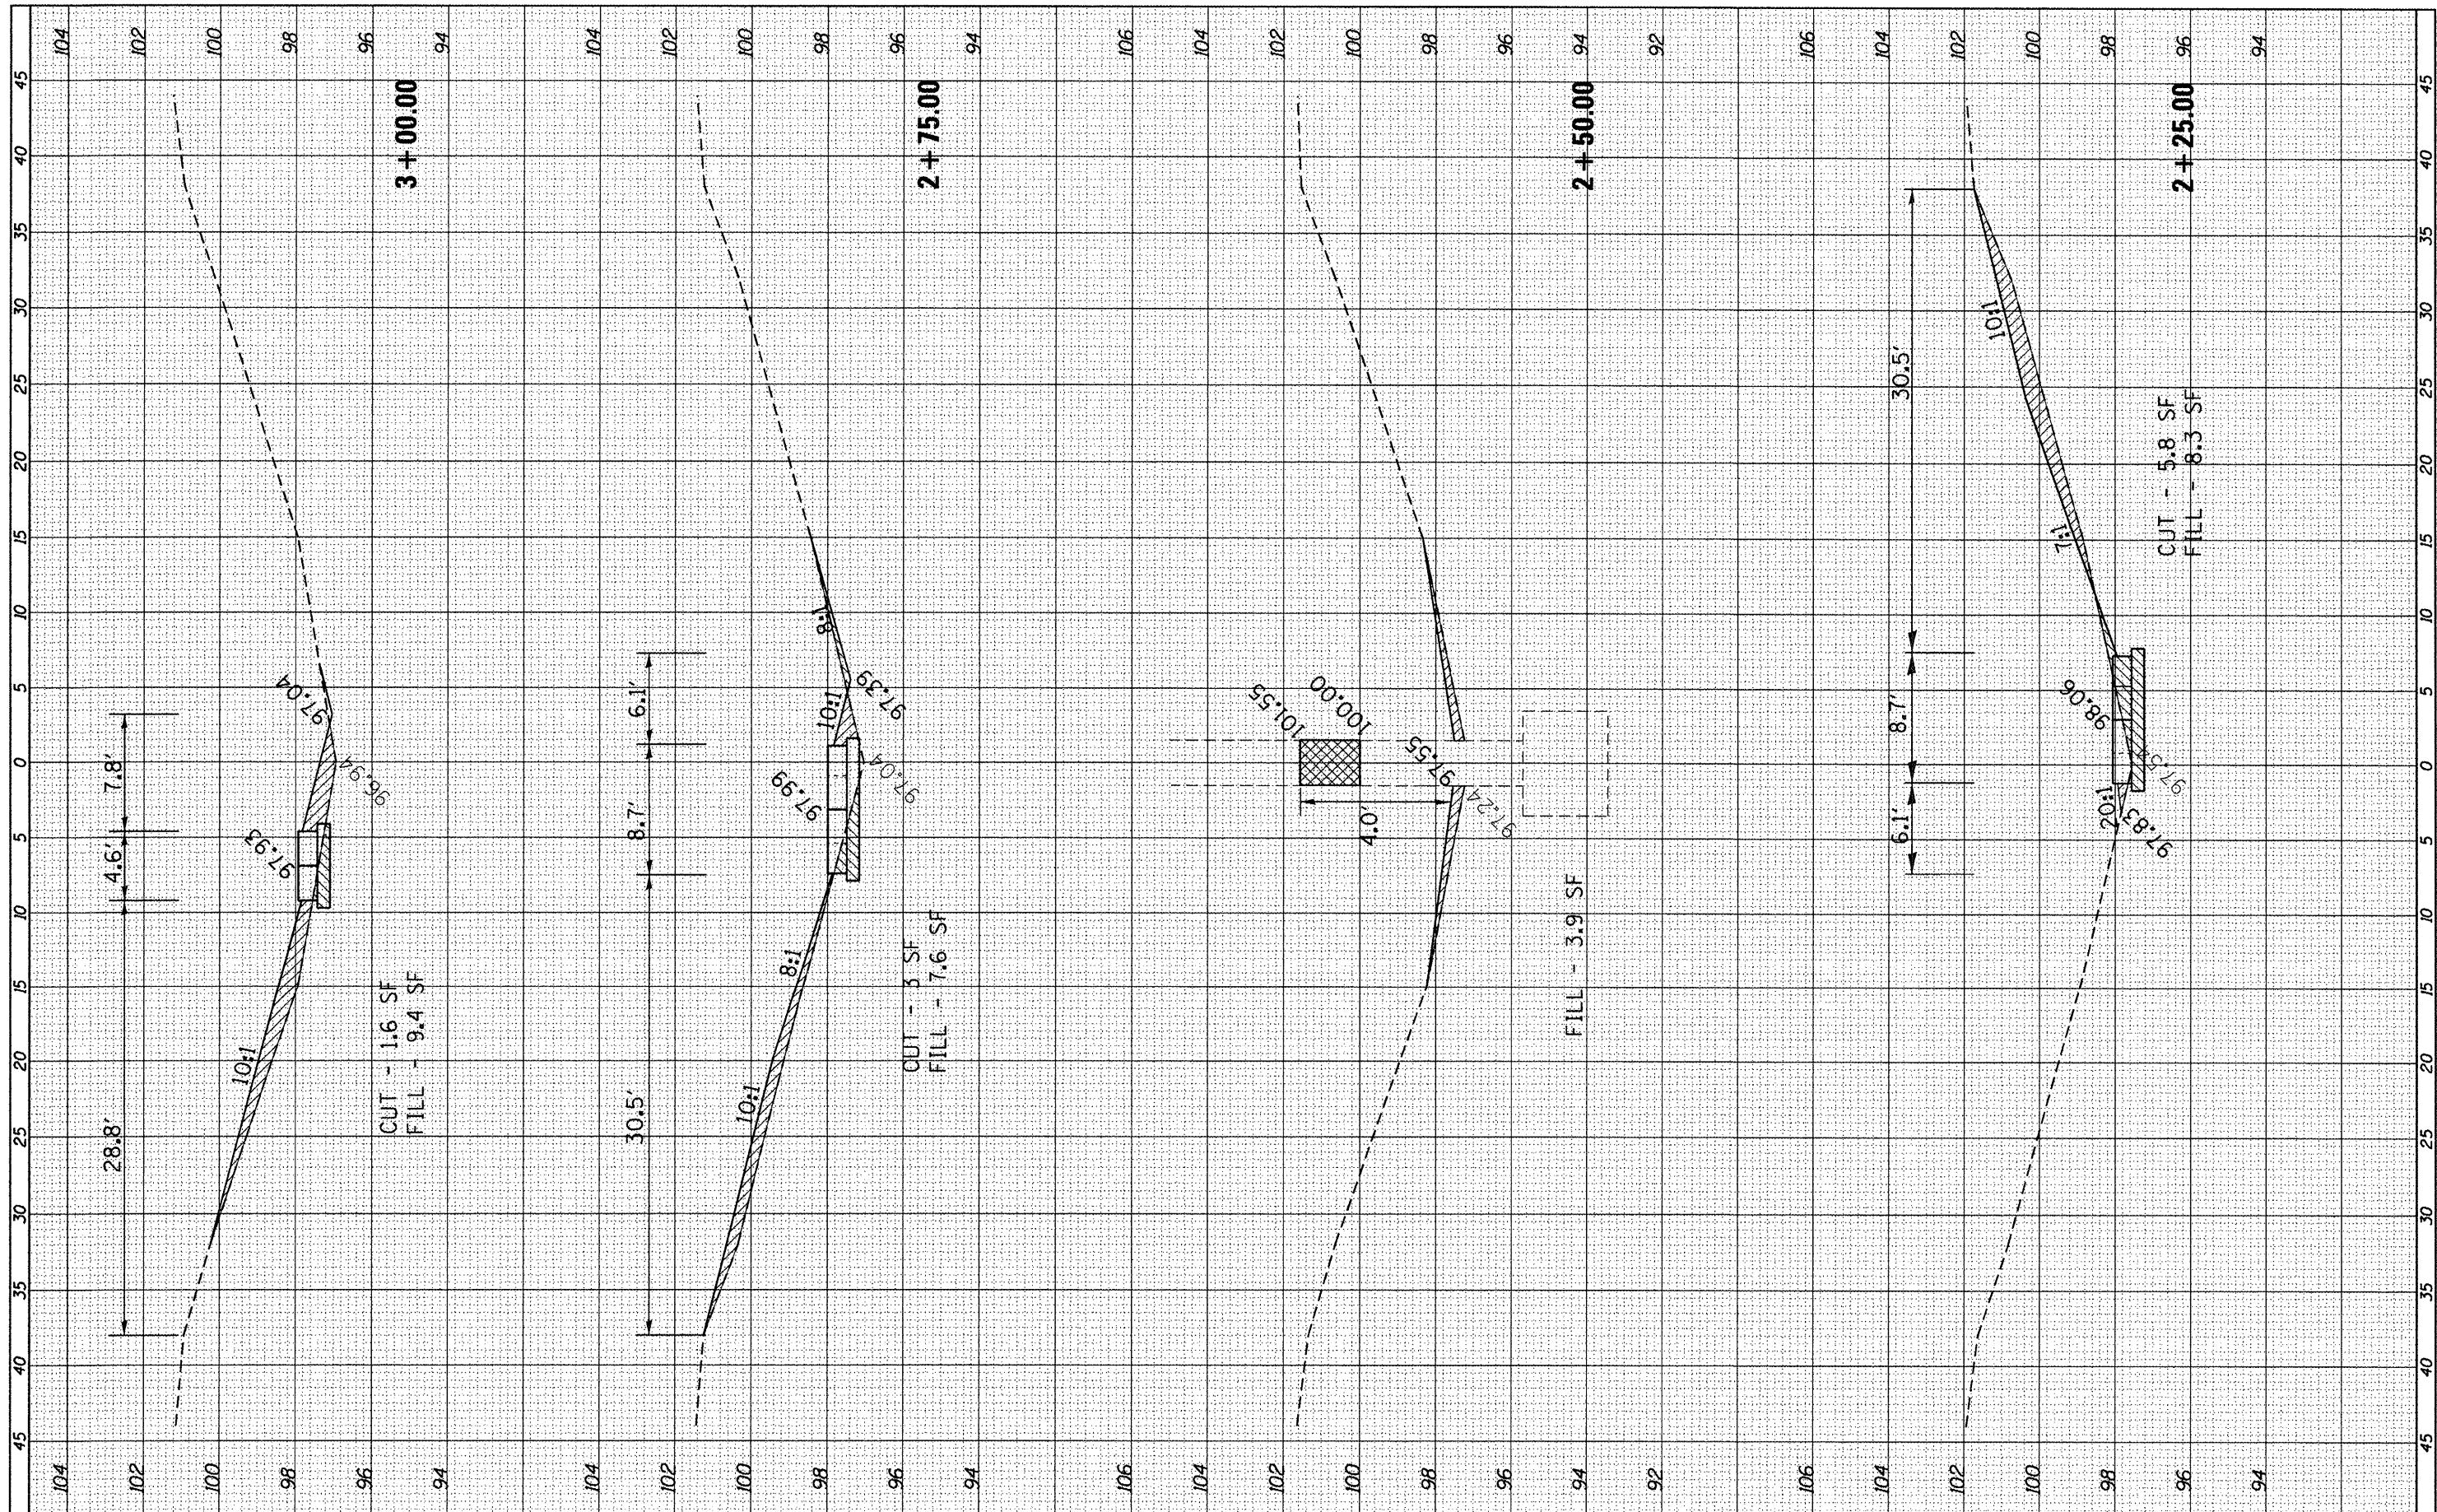

FILE NAME =	USER NAME = fergusonse	DESIGNED -	REVISED -	STATE OF ILLINOIS DEPARTMENT OF TRANSPORTATION	CROSS-SECTIONS MP 68.25	F.A.I. SECTION COUNTY TOTAL SHEET 39 D3 IMPACT ATT. 2012-2 LASALLE 94 77 CONTRACT NO. 66B99 ILLINOIS FED. AID PROJECT
c:\pwwork\pwwork\fergusonse\d0294370\0366899	sh6825-xssh.t.dgn	DRAWN -	REVISED -			
	PLOT SCALE = 10.0000' / 1"	CHECKED -	REVISED -			
	PLOT DATE = 3/30/2012	DATE -	REVISED -			
					SCALE:	
					SHEET	OF SHEETS
					STA. 2+25.00	TO STA. 3+00.00