


FINISH	SURVEYED	BY	DATE
SURVEY	PLOTTED		
NOTE BOOK	DATE		
NO.	AREAS CHECKED		

ORIGINAL	SURVEYED	BY	DATE
SURVEY	PLOTTED		
NOTE BOOK	DATE		
NO.	AREAS CHECKED		

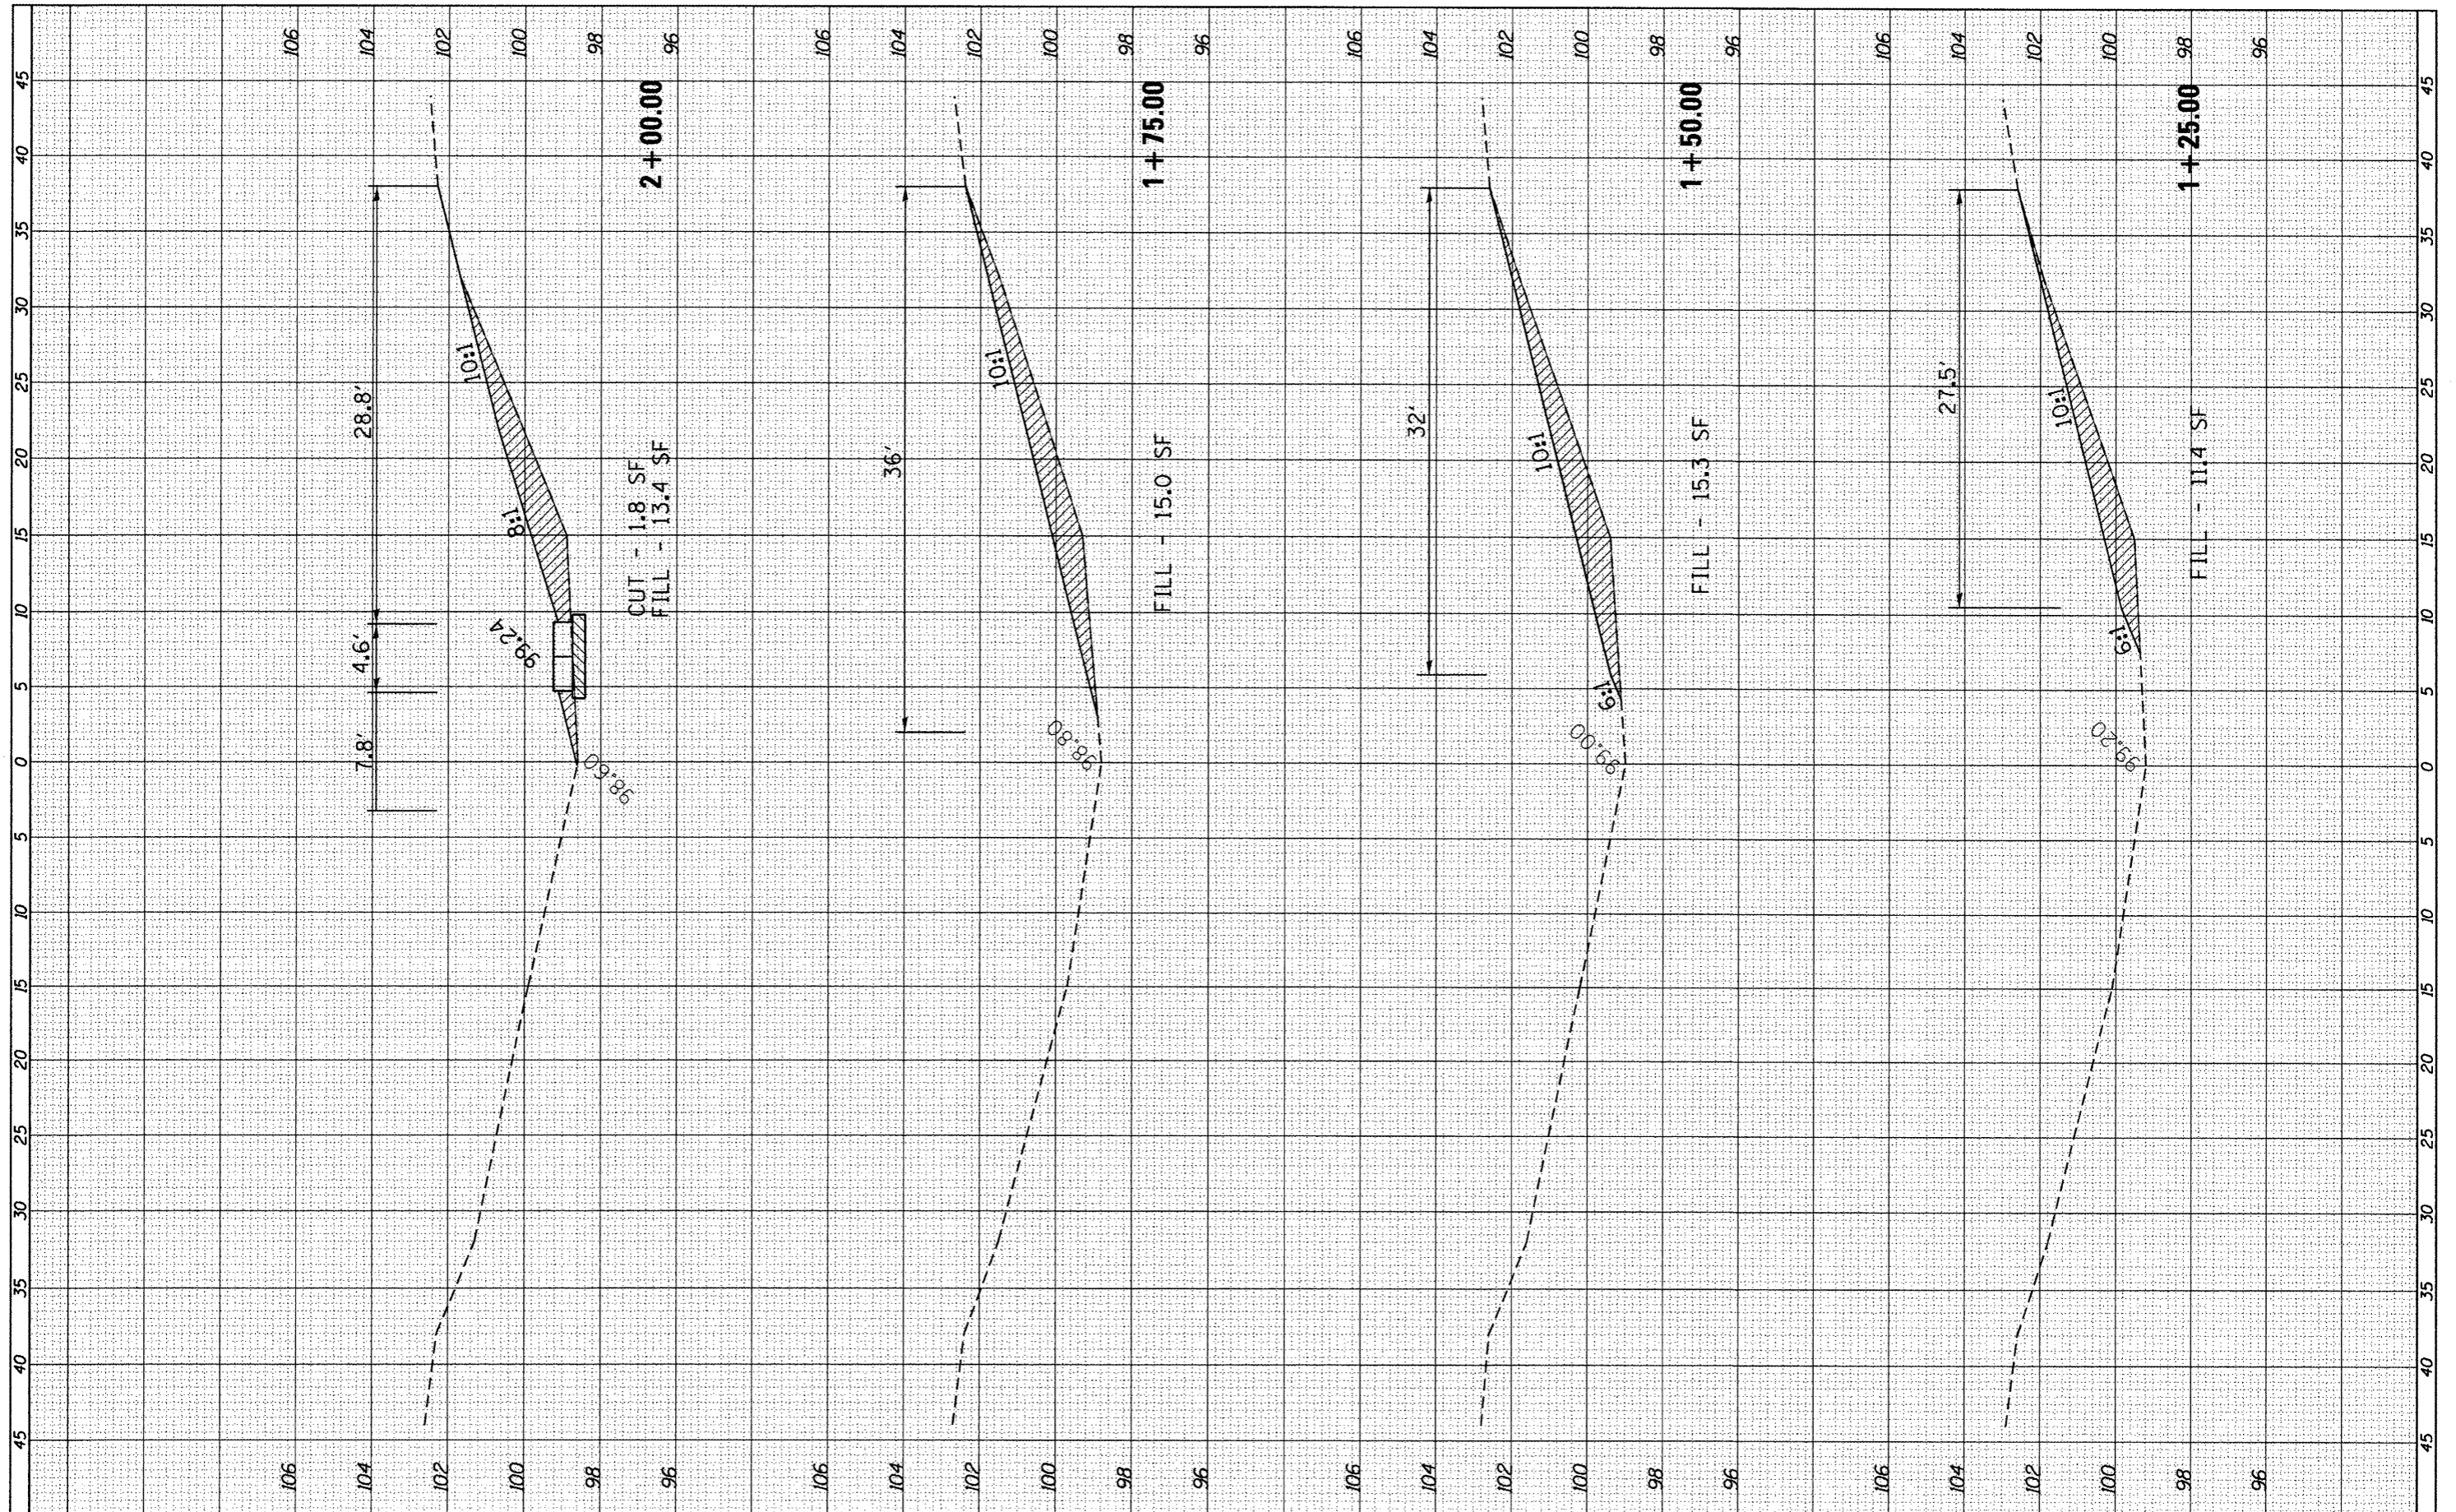

FILE NAME =	USER NAME = fergusonse	DESIGNED -	REVISED -	STATE OF ILLINOIS DEPARTMENT OF TRANSPORTATION	CROSS-SECTIONS MP 71.85		F.A.I. RTE.	SECTION	COUNTY	TOTAL SHEETS	SHEET NO.
ci:\pwork\pwjdot\fergusonse\d8294370\0366899	ph7185-xshdgn	DRAWN -	REVISED -				39	D3 IMPACT ATT. 2012-2	LASALLE	94	86
PLOT SCALE = 10.0000' / 1"		CHECKED -	REVISED -				CONTRACT NO. 66B99				
PLOT DATE = 3/30/2012		DATE -	REVISED -				ILLINOIS FED. AID PROJECT				
				SCALE:	SHEET	OF	SHEETS	STA. 1+25.00	TO STA. 2+00.00		