


FINAL SURVEY	CHECKED	BY	DATE
NOTE BOOK	PLOTTED		
NO.	TEMPLATE		
	AREAS		
	CHECKED		

ORIGINAL SURVEY	CHECKED	BY	DATE
NOTE BOOK	PLOTTED		
NO.	TEMPLATE		
	AREAS		
	CHECKED		

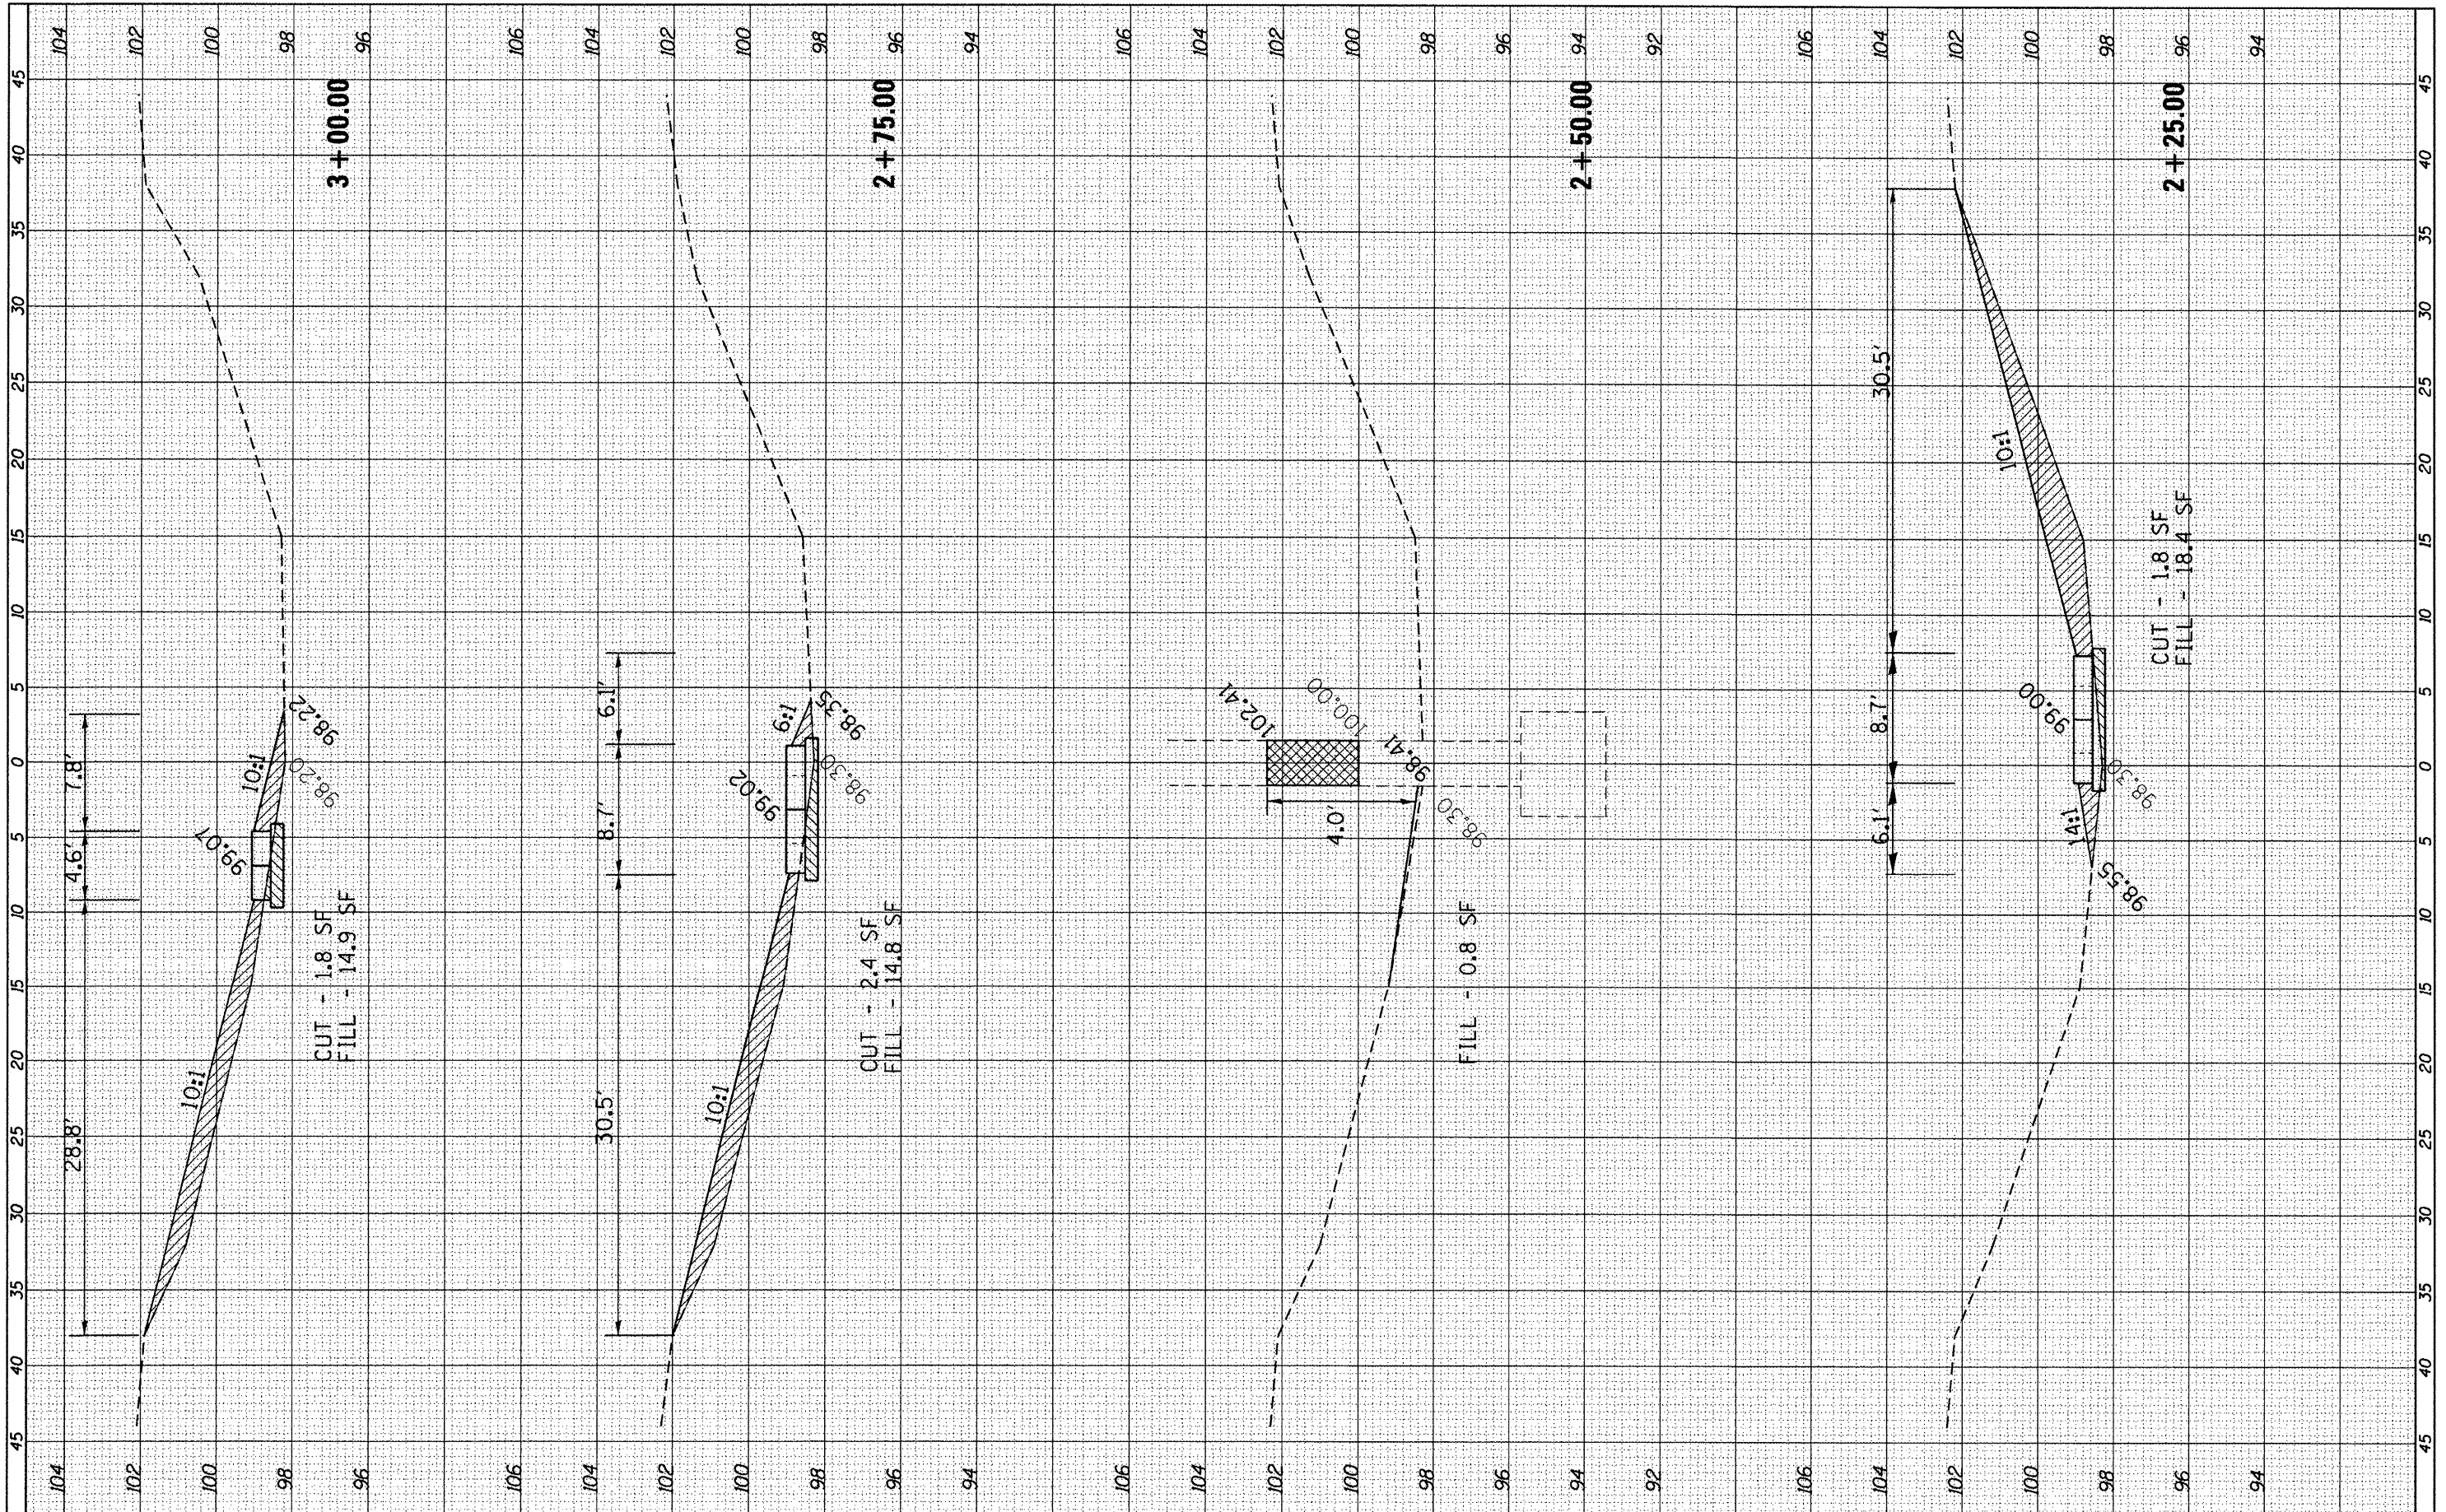

FILE NAME =	USER NAME = fergusonse	DESIGNED -	REVISED -
c:\pr\work\psidot\fergusonse\0294378\0366899	sh7185-vsh.tdgn	DRAWN -	REVISED -
	PLDT SCALE = 10.0000 / in.	CHECKED -	REVISED -
	PLDT DATE = 3/30/2012	DATE -	REVISED -

**STATE OF ILLINOIS  
DEPARTMENT OF TRANSPORTATION**

**CROSS-SECTIONS MP 71.85**

SCALE:      SHEET      OF      SHEETS      STA. 2+25.00      TO      STA. 3+00.00

F.A.I. RTE.	SECTION	COUNTY	TOTAL SHEETS	SHEET NO.
39	D3 IMPACT ATT. 2012-2	LASALLE	94	87
			CONTRACT NO. 66899	
ILLINOIS FED. AID PROJECT				