


FINAL SURVEY	DATE
SURVEYED	
PLOTTED	
NOTE BOOK	
AREAS CHECKED	

ORIGINAL SURVEY	DATE
SURVEYED	
PLOTTED	
NOTE BOOK	
AREAS CHECKED	

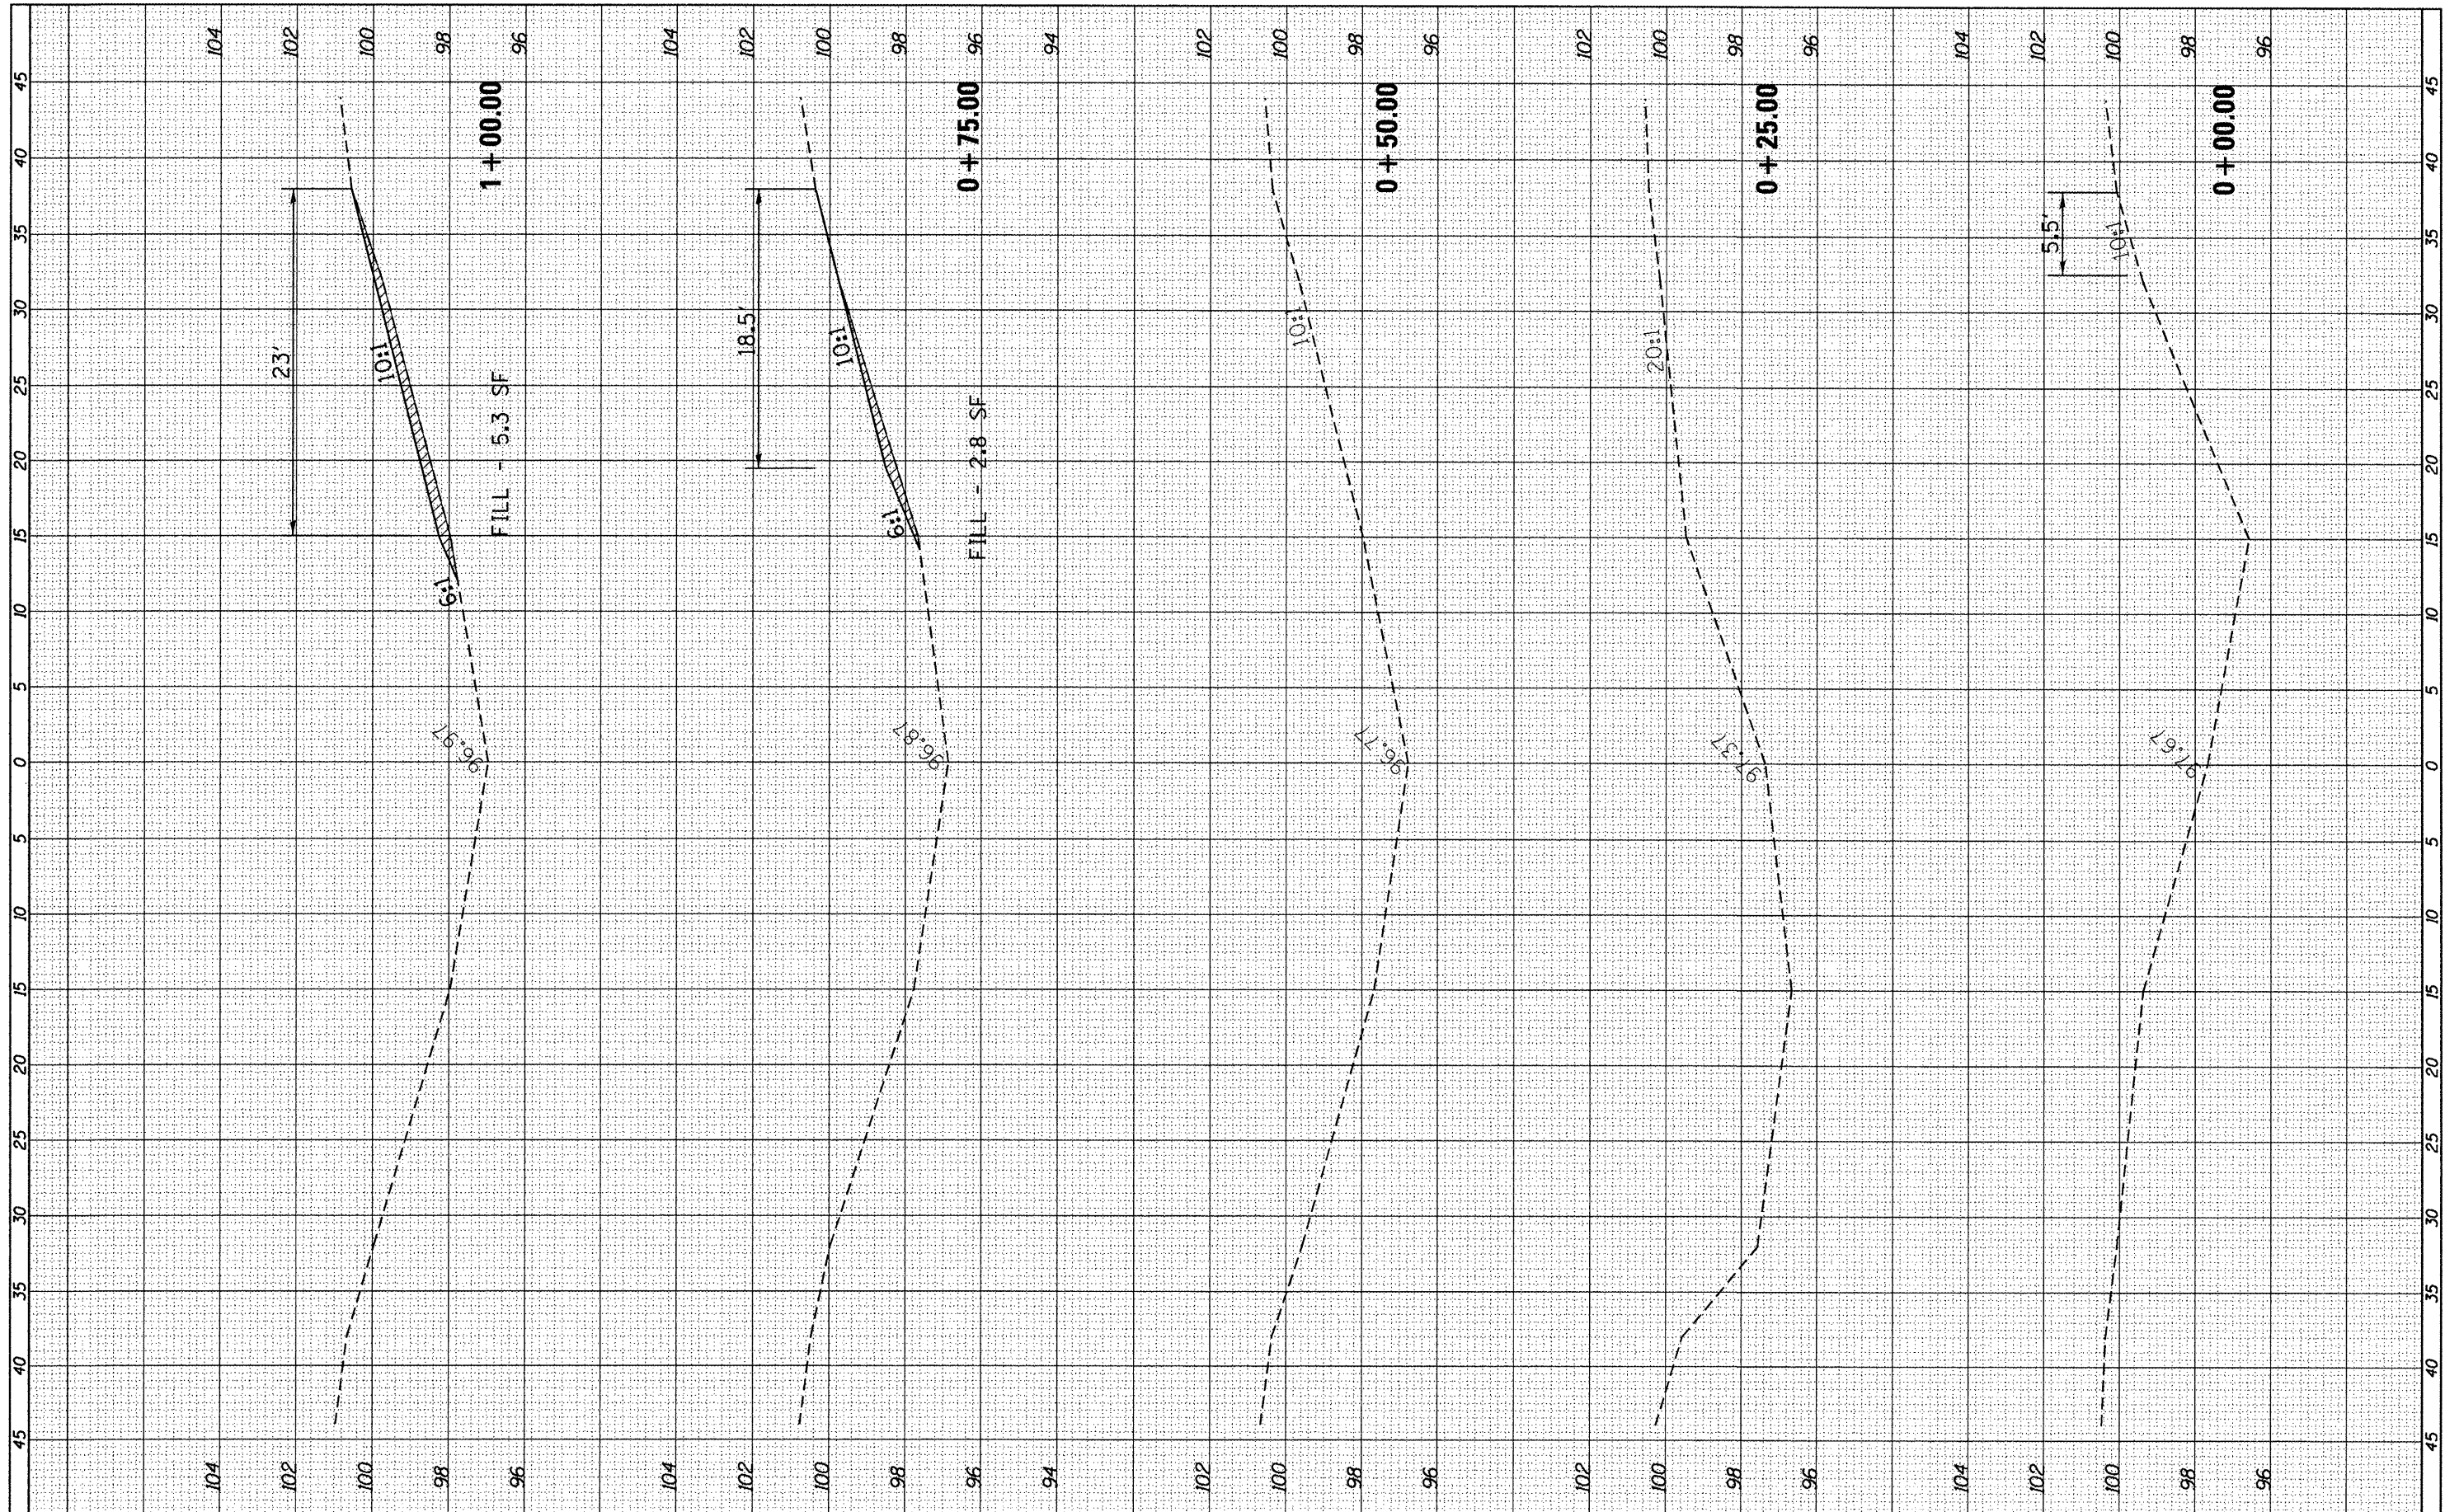

FILE NAME = c:\pwwork\pwwork\ferguson\ad0294370\0366899
 USER NAME = ferguson
 PLOT SCALE = 10.0000' / in.
 PLOT DATE = 3/30/2012

DESIGNED -
 DRAWN -
 CHECKED -
 DATE -

REVISED -
 REVISED -
 REVISED -
 REVISED -

**STATE OF ILLINOIS
 DEPARTMENT OF TRANSPORTATION**

CROSS-SECTIONS MP 74.85

SCALE: SHEET OF SHEETS STA. +00.00 TO STA. 1+00.00

F.A.L. RTE. 39	SECTION D3 IMPACT ATT. 2012-2	COUNTY LASALLE	TOTAL SHEETS 94	SHEET NO. 90
CONTRACT NO. 66B99				
ILLINOIS FED. AID PROJECT				