


FINAL SURVEY	DATE
SHRINKED	
PLOTTED	
NOTE BOOK	
AREAS CHECKED	
NO.	

ORIGINAL SURVEY	DATE
SHRINKED	
PLOTTED	
NOTE BOOK	
AREAS CHECKED	
NO.	

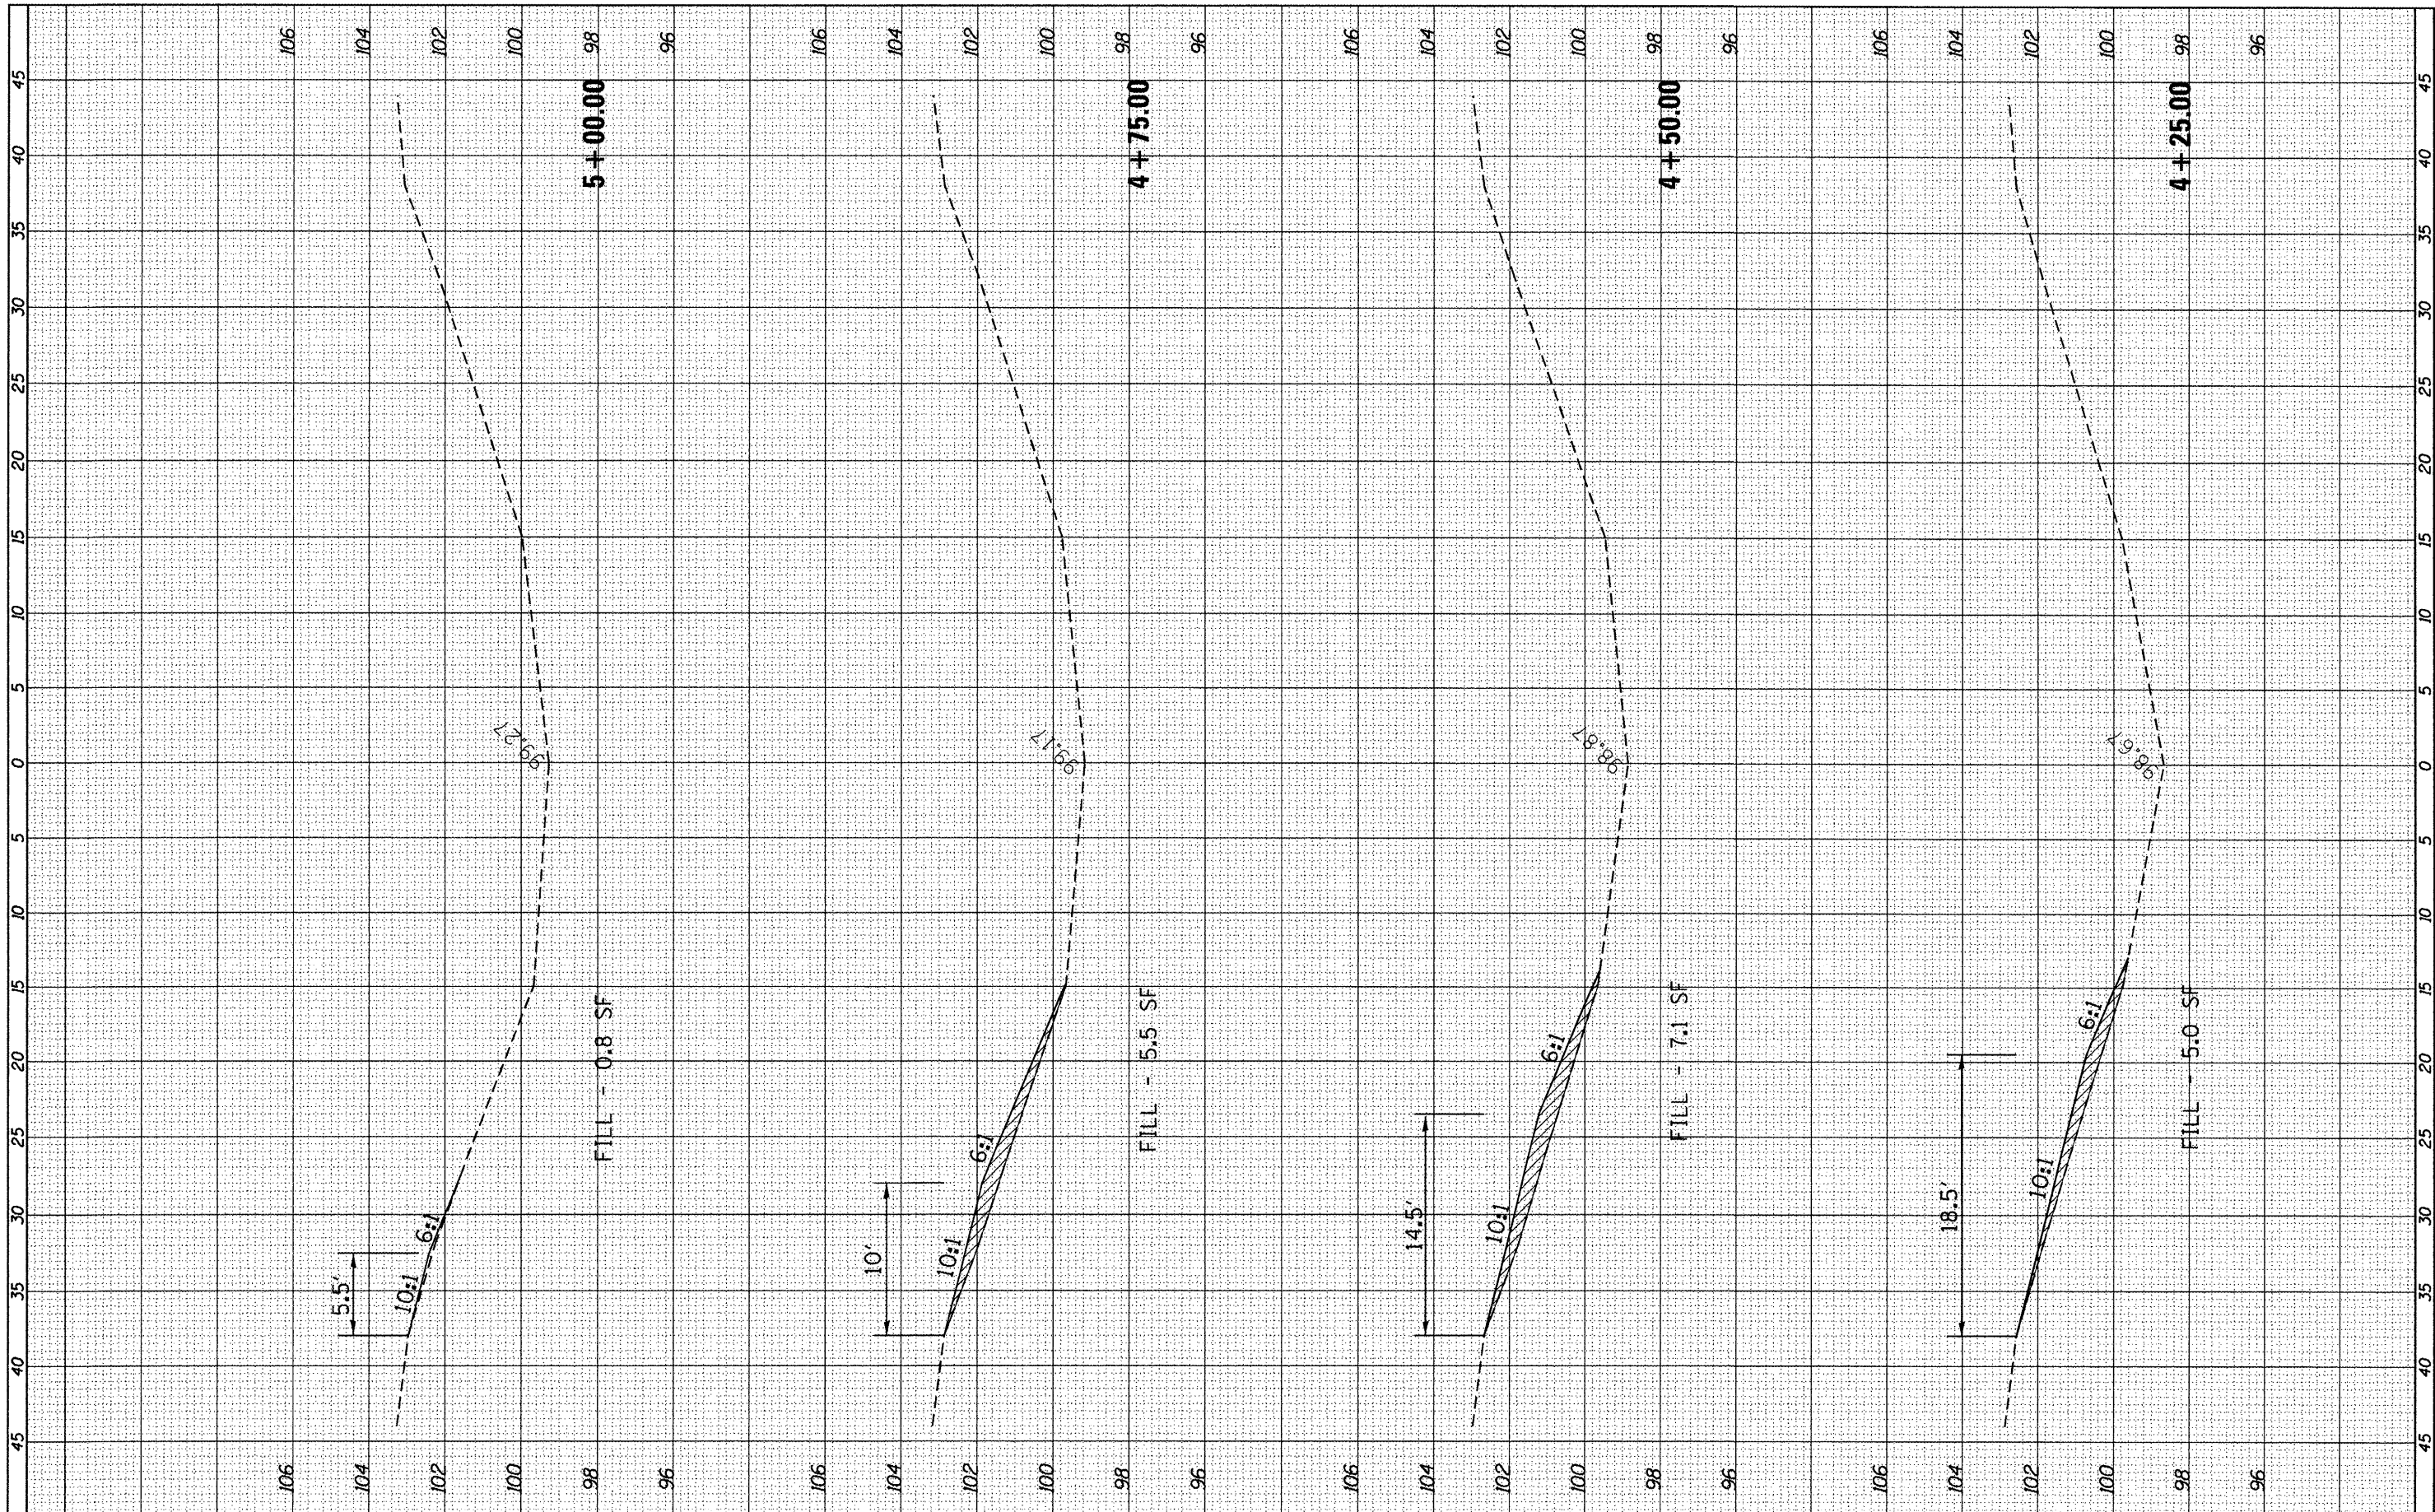

FILE NAME = c:\p\work\p\dot\fergusoa\d0294370\0366899\sh7485-xshL.dgn  
 USER NAME = fergusonae  
 PLOT SCALE = 10.0000' / in.  
 PLOT DATE = 3/30/2012

DESIGNED -	REVISED -
DRAWN -	REVISED -
CHECKED -	REVISED -
DATE -	REVISED -

**STATE OF ILLINOIS  
DEPARTMENT OF TRANSPORTATION**

**CROSS-SECTIONS MP 74.85**

SCALE: SHEET OF SHEETS STA. 4+25.00 TO STA. 5+00.00

F.A.I. RTE.	SECTION	COUNTY	TOTAL SHEETS	SHEET NO.
39	D3 IMPACT ATT. 2012-2	LASALLE	94	94
ILLINOIS FED. AID PROJECT			CONTRACT NO. 66899	