


FINAL SURVEY	BY	DATE
SURVEYED		
PLOTTED		
NOTE BOOK		
AREAS		
CHECKED		
NO.		

ORIGINAL SURVEY	BY	DATE
SURVEYED		
PLOTTED		
NOTE BOOK		
AREAS		
CHECKED		
NO.		

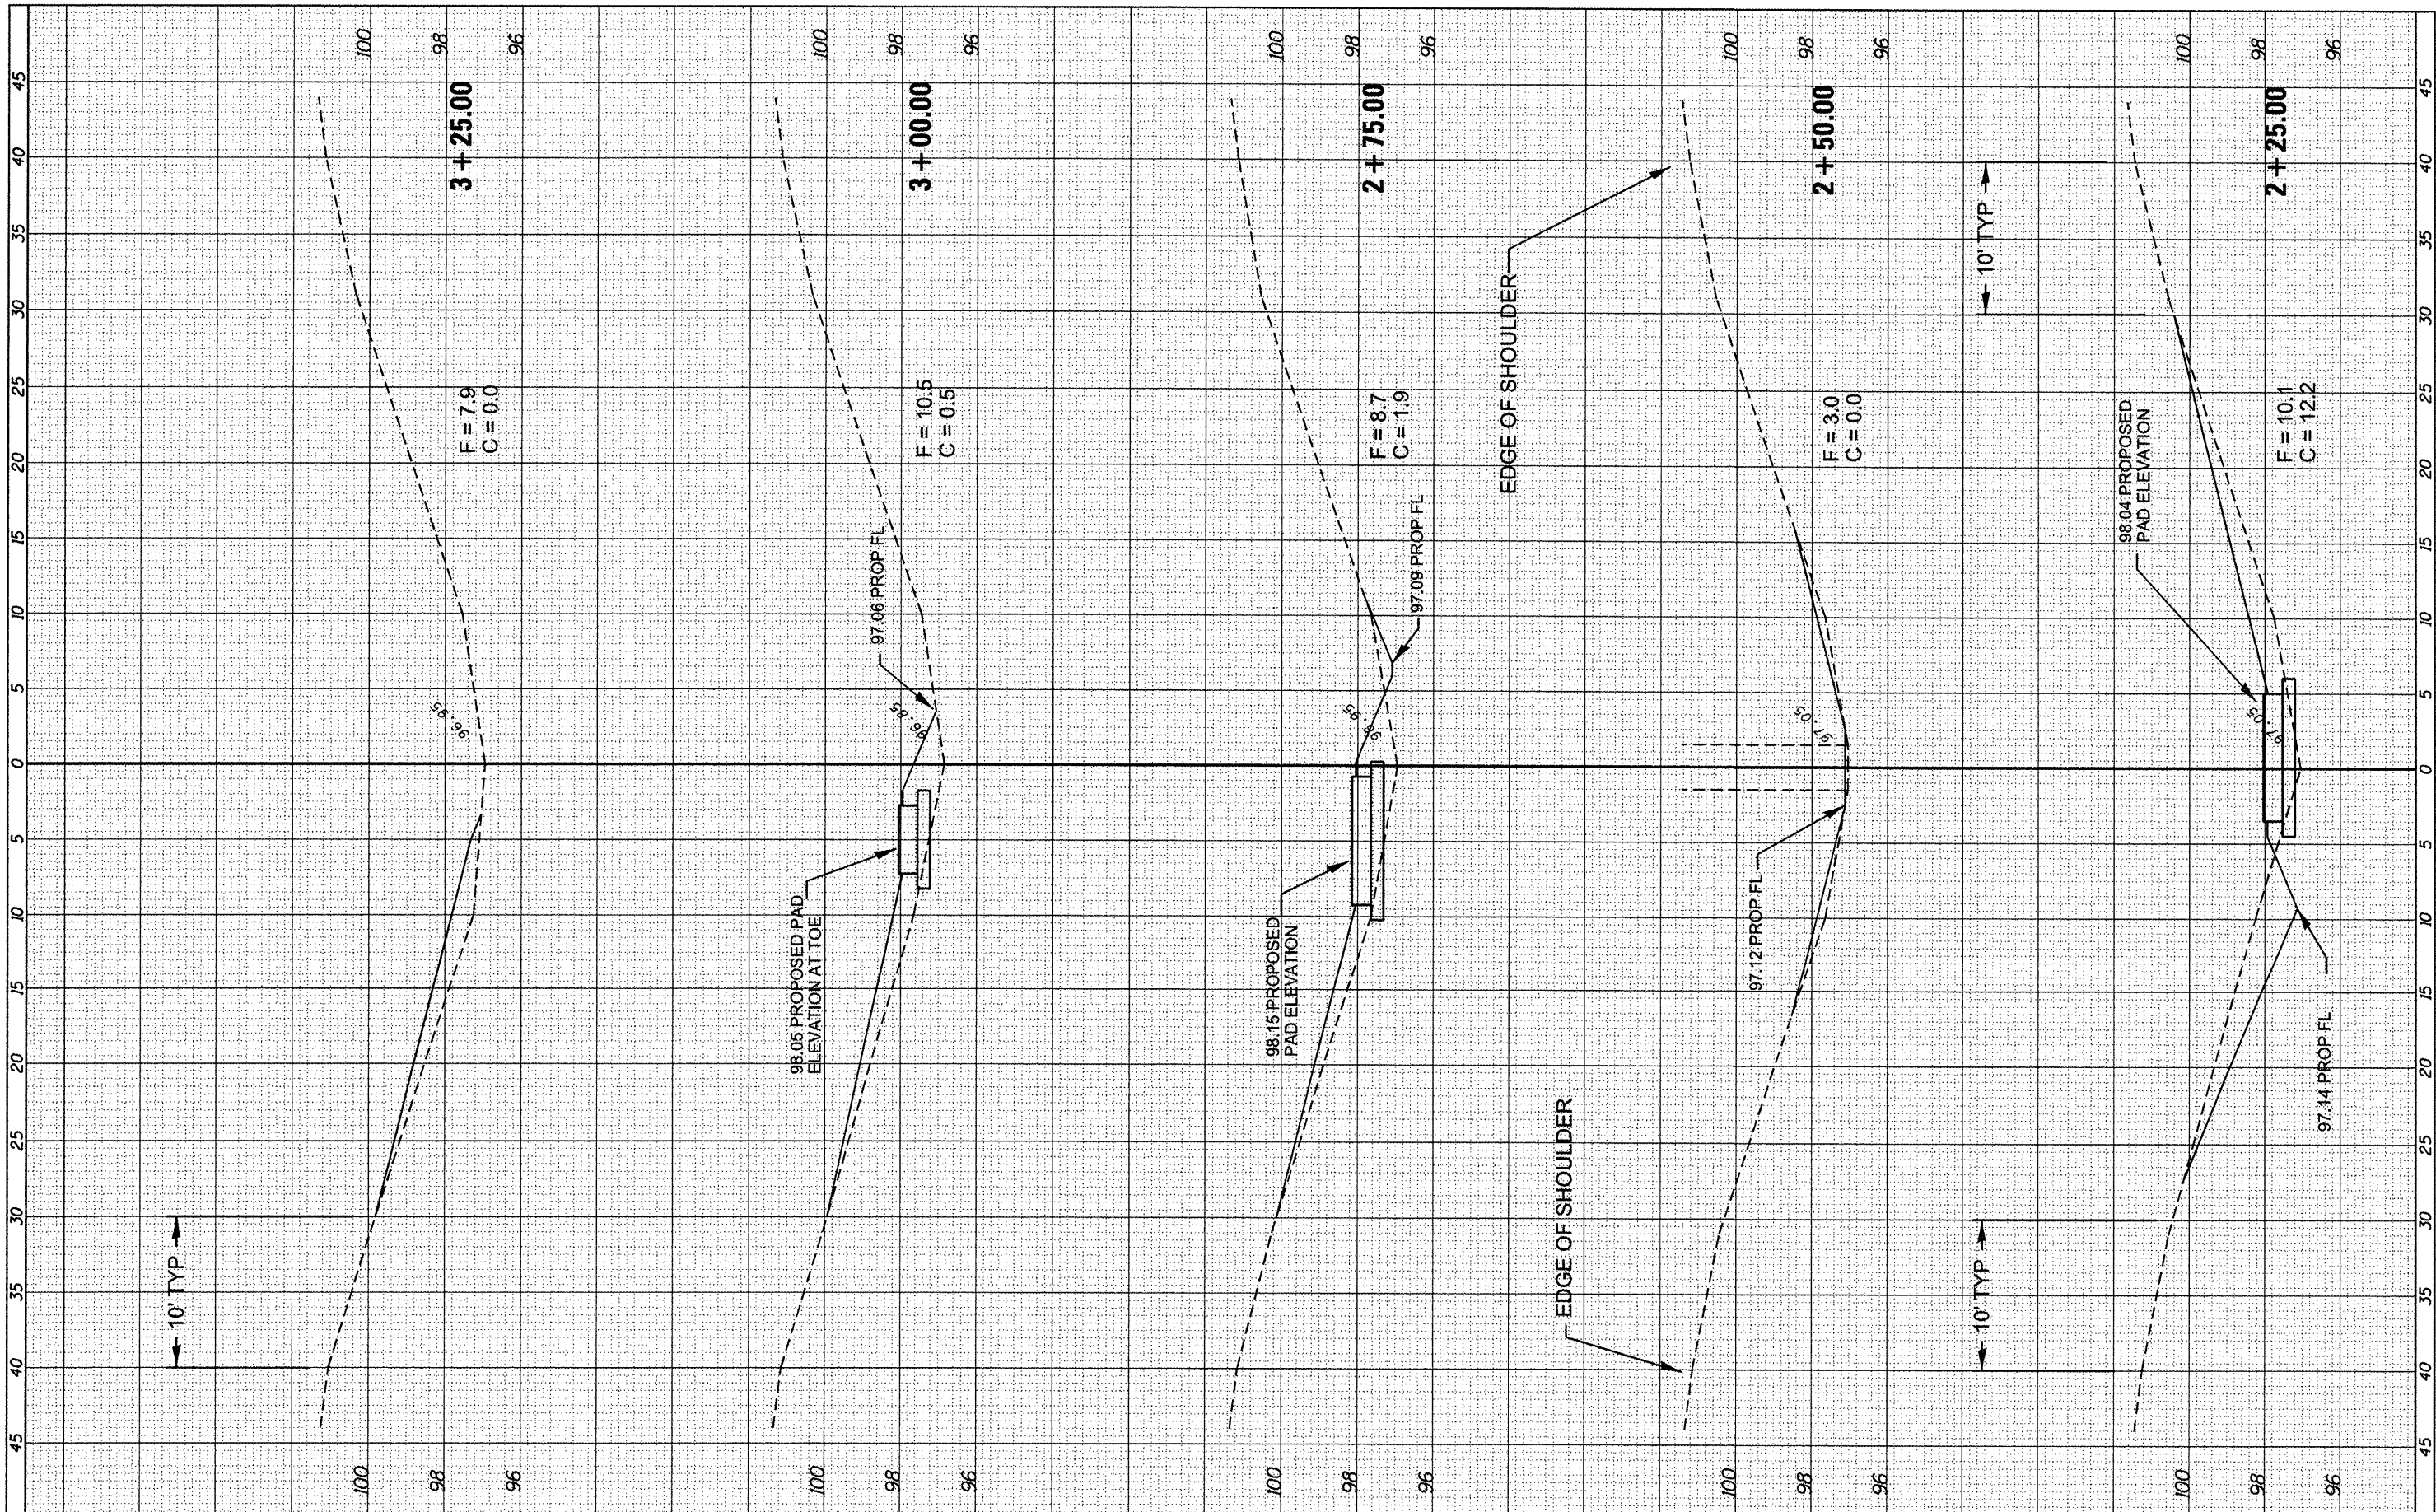

FILE NAME =	USER NAME = quigley1	DESIGNED -	REVISED -
c:\pwork\pwork\quigley1\029444\0366C01-sh	MP 191.3.dgn	DRAWN -	REVISED -
PLOT SCALE = 18.0000 / in.		CHECKED -	REVISED -
PLOT DATE = 3/30/2012		DATE -	REVISED -

**STATE OF ILLINOIS
DEPARTMENT OF TRANSPORTATION**

SN 053-0122 MP 191.3

SCALE: SHEET OF SHEETS STA. 2+25.00 TO STA. 3+25.00

F.A.I. RTE.	SECTION	COUNTY	TOTAL SHEETS	SHEET NO.
55	D3 IMPACT ATT. 2012-3	*	96	36
* LIVINGSTON-GRUNDY			CONTRACT NO. 66C01	
ILLINOIS FED. AID PROJECT				