


FINAL SURVEY	BY	DATE
SURVEYED		
NOTE BOOK		
TEMPLATE		
AREAS CHECKED		
NO.		

ORIGINAL SURVEY	BY	DATE
SURVEYED		
NOTE BOOK		
TEMPLATE		
AREAS CHECKED		
NO.		

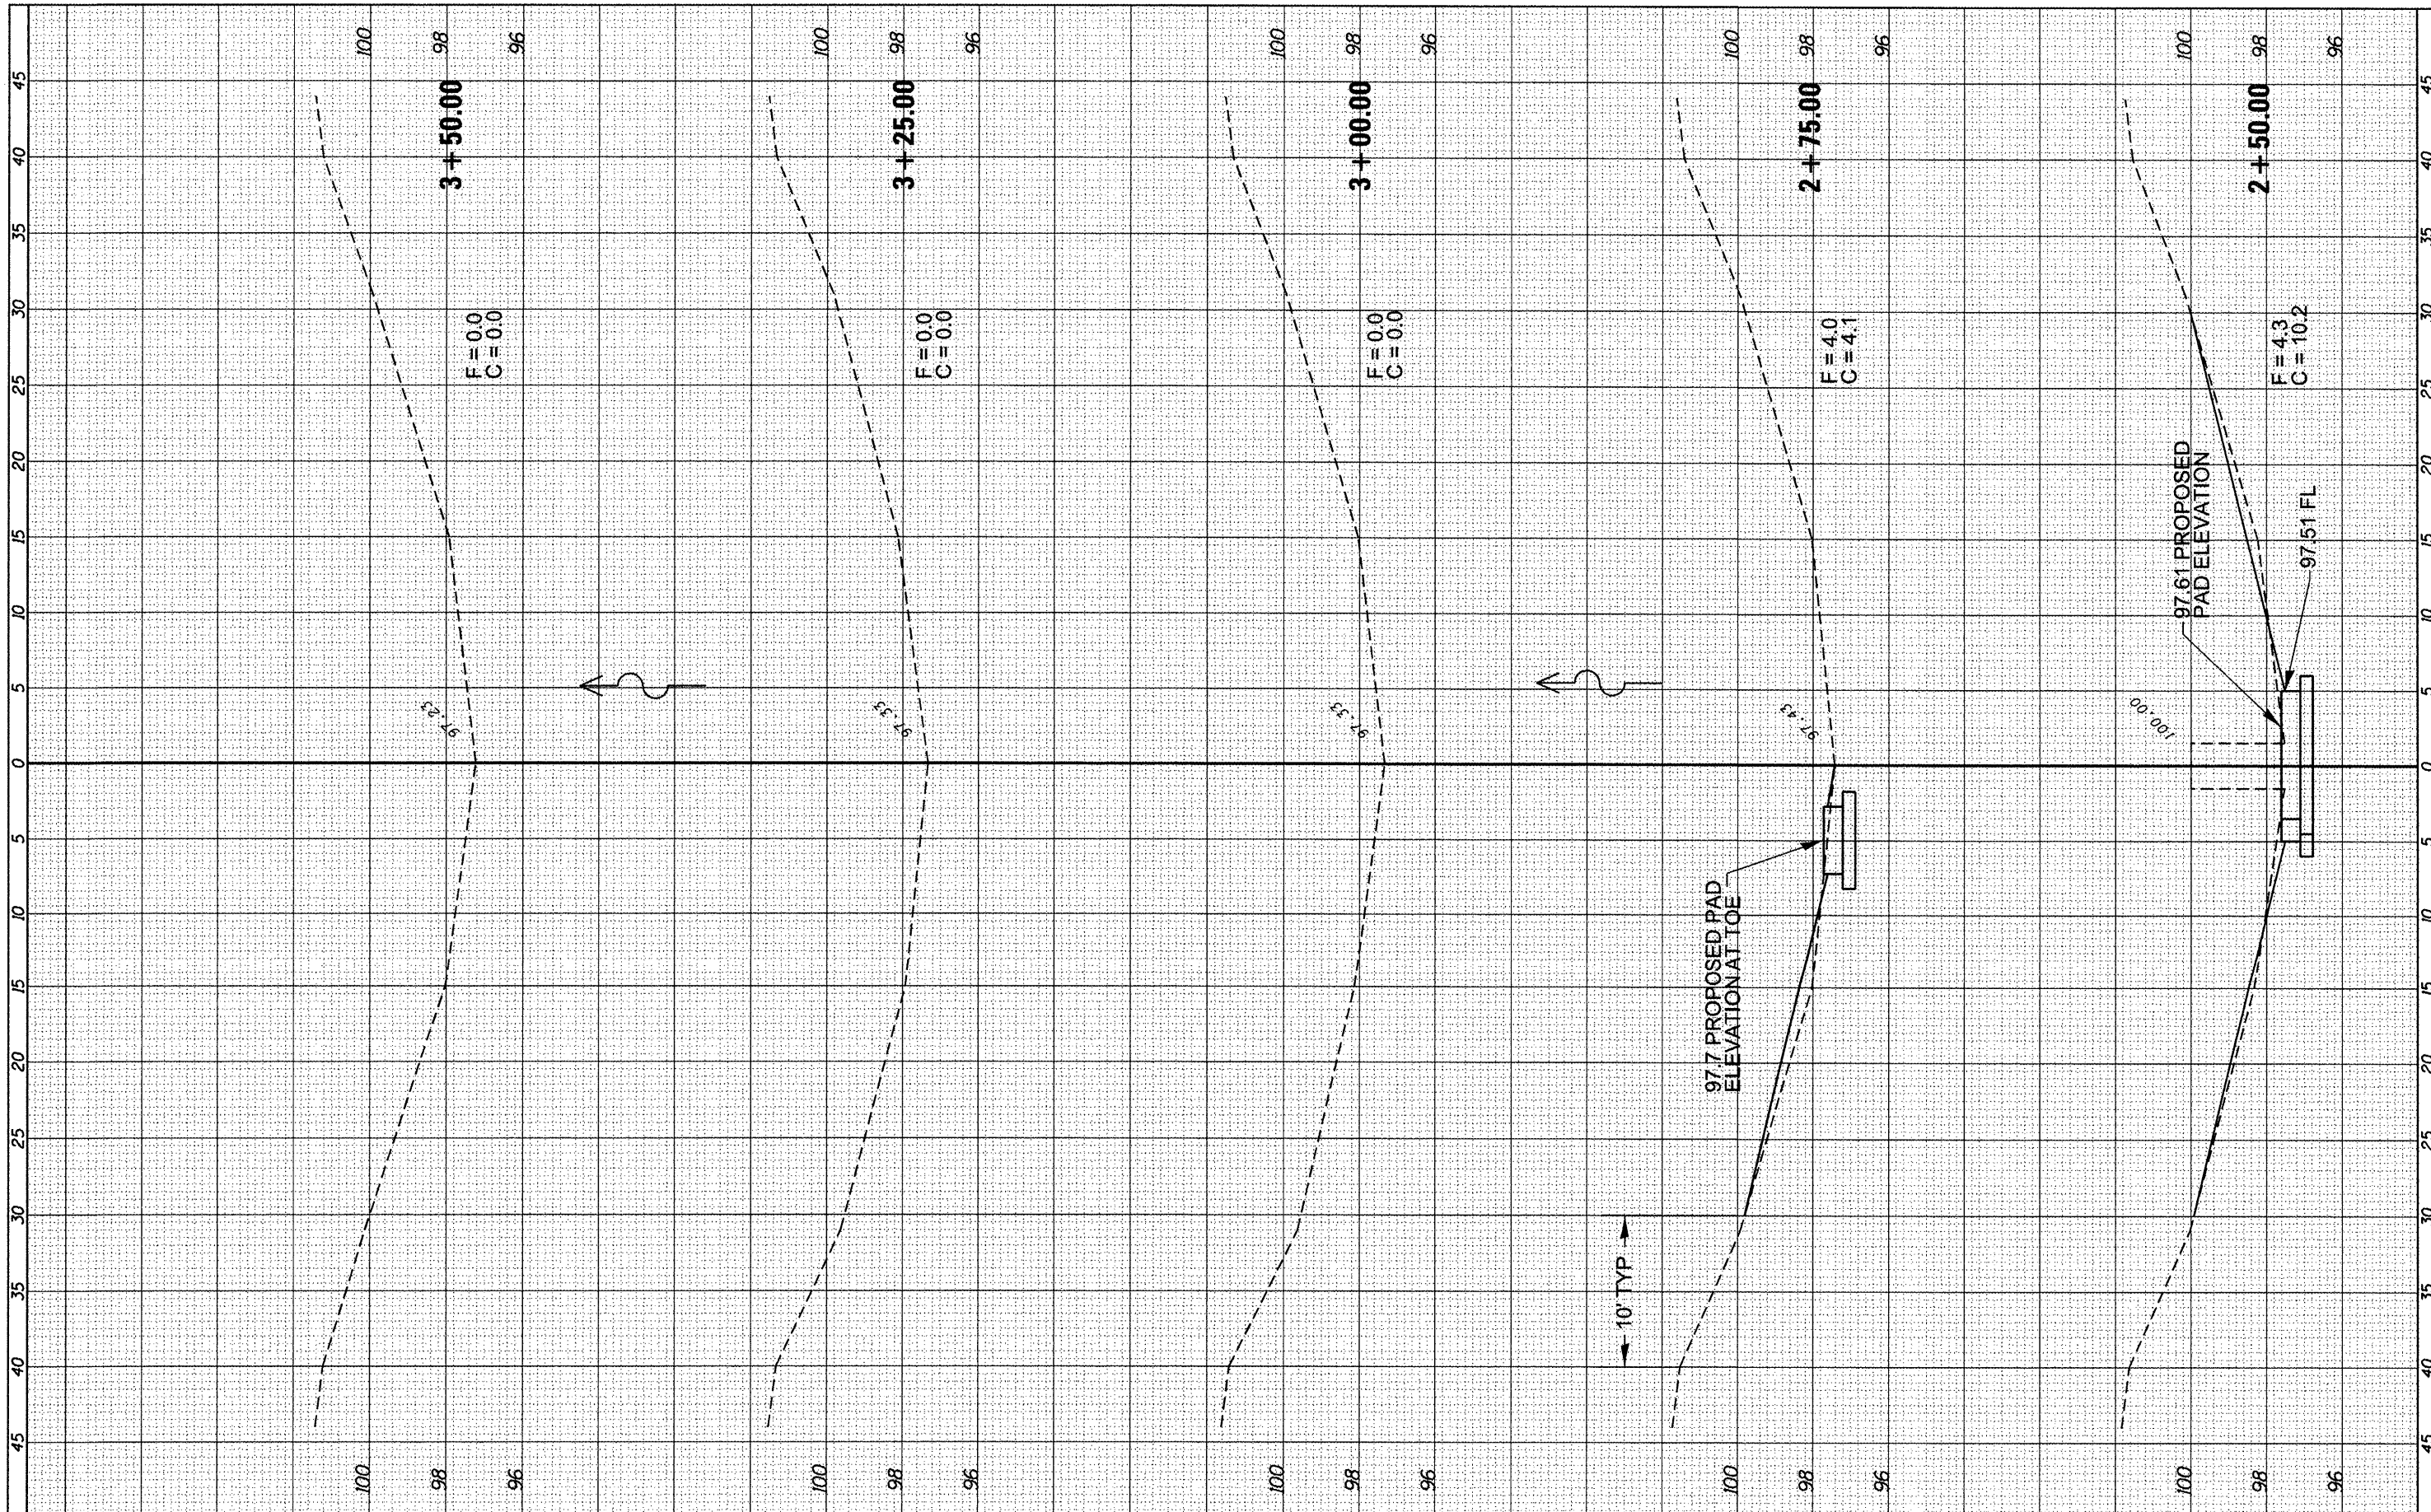

FILE NAME =
 USER NAME = quigley1
 DESIGNED -
 DRAWN -
 CHECKED -
 DATE -
 PLOT SCALE = 18.0000 / in.
 PLOT DATE = 3/30/2012

DESIGNED -
 DRAWN -
 CHECKED -
 DATE -
 REVISED -
 REVISED -
 REVISED -
 REVISED -

**STATE OF ILLINOIS
 DEPARTMENT OF TRANSPORTATION**

SN 053-0135 MP 203.6

SCALE: SHEET OF SHEETS STA. 2+50.00 TO STA. 3+50.00

F.A.I. RTE.	SECTION	COUNTY	TOTAL SHEETS	SHEET NO.
55	D3 IMPACT ATT. 2012-3	*	96	46
* LIVINGSTON-GRUNDY			CONTRACT NO. 66C01	
ILLINOIS FED. AID PROJECT				