


FINAL SURVEY	SURVEYED	BY	DATE
SURVEY	PLOTTED		
NOTE BOOK	TEMPLATE		
NO.	AREAS CHECKED		

ORIGINAL SURVEY	SURVEYED	BY	DATE
SURVEY	PLOTTED		
NOTE BOOK	TEMPLATE		
NO.	AREAS CHECKED		

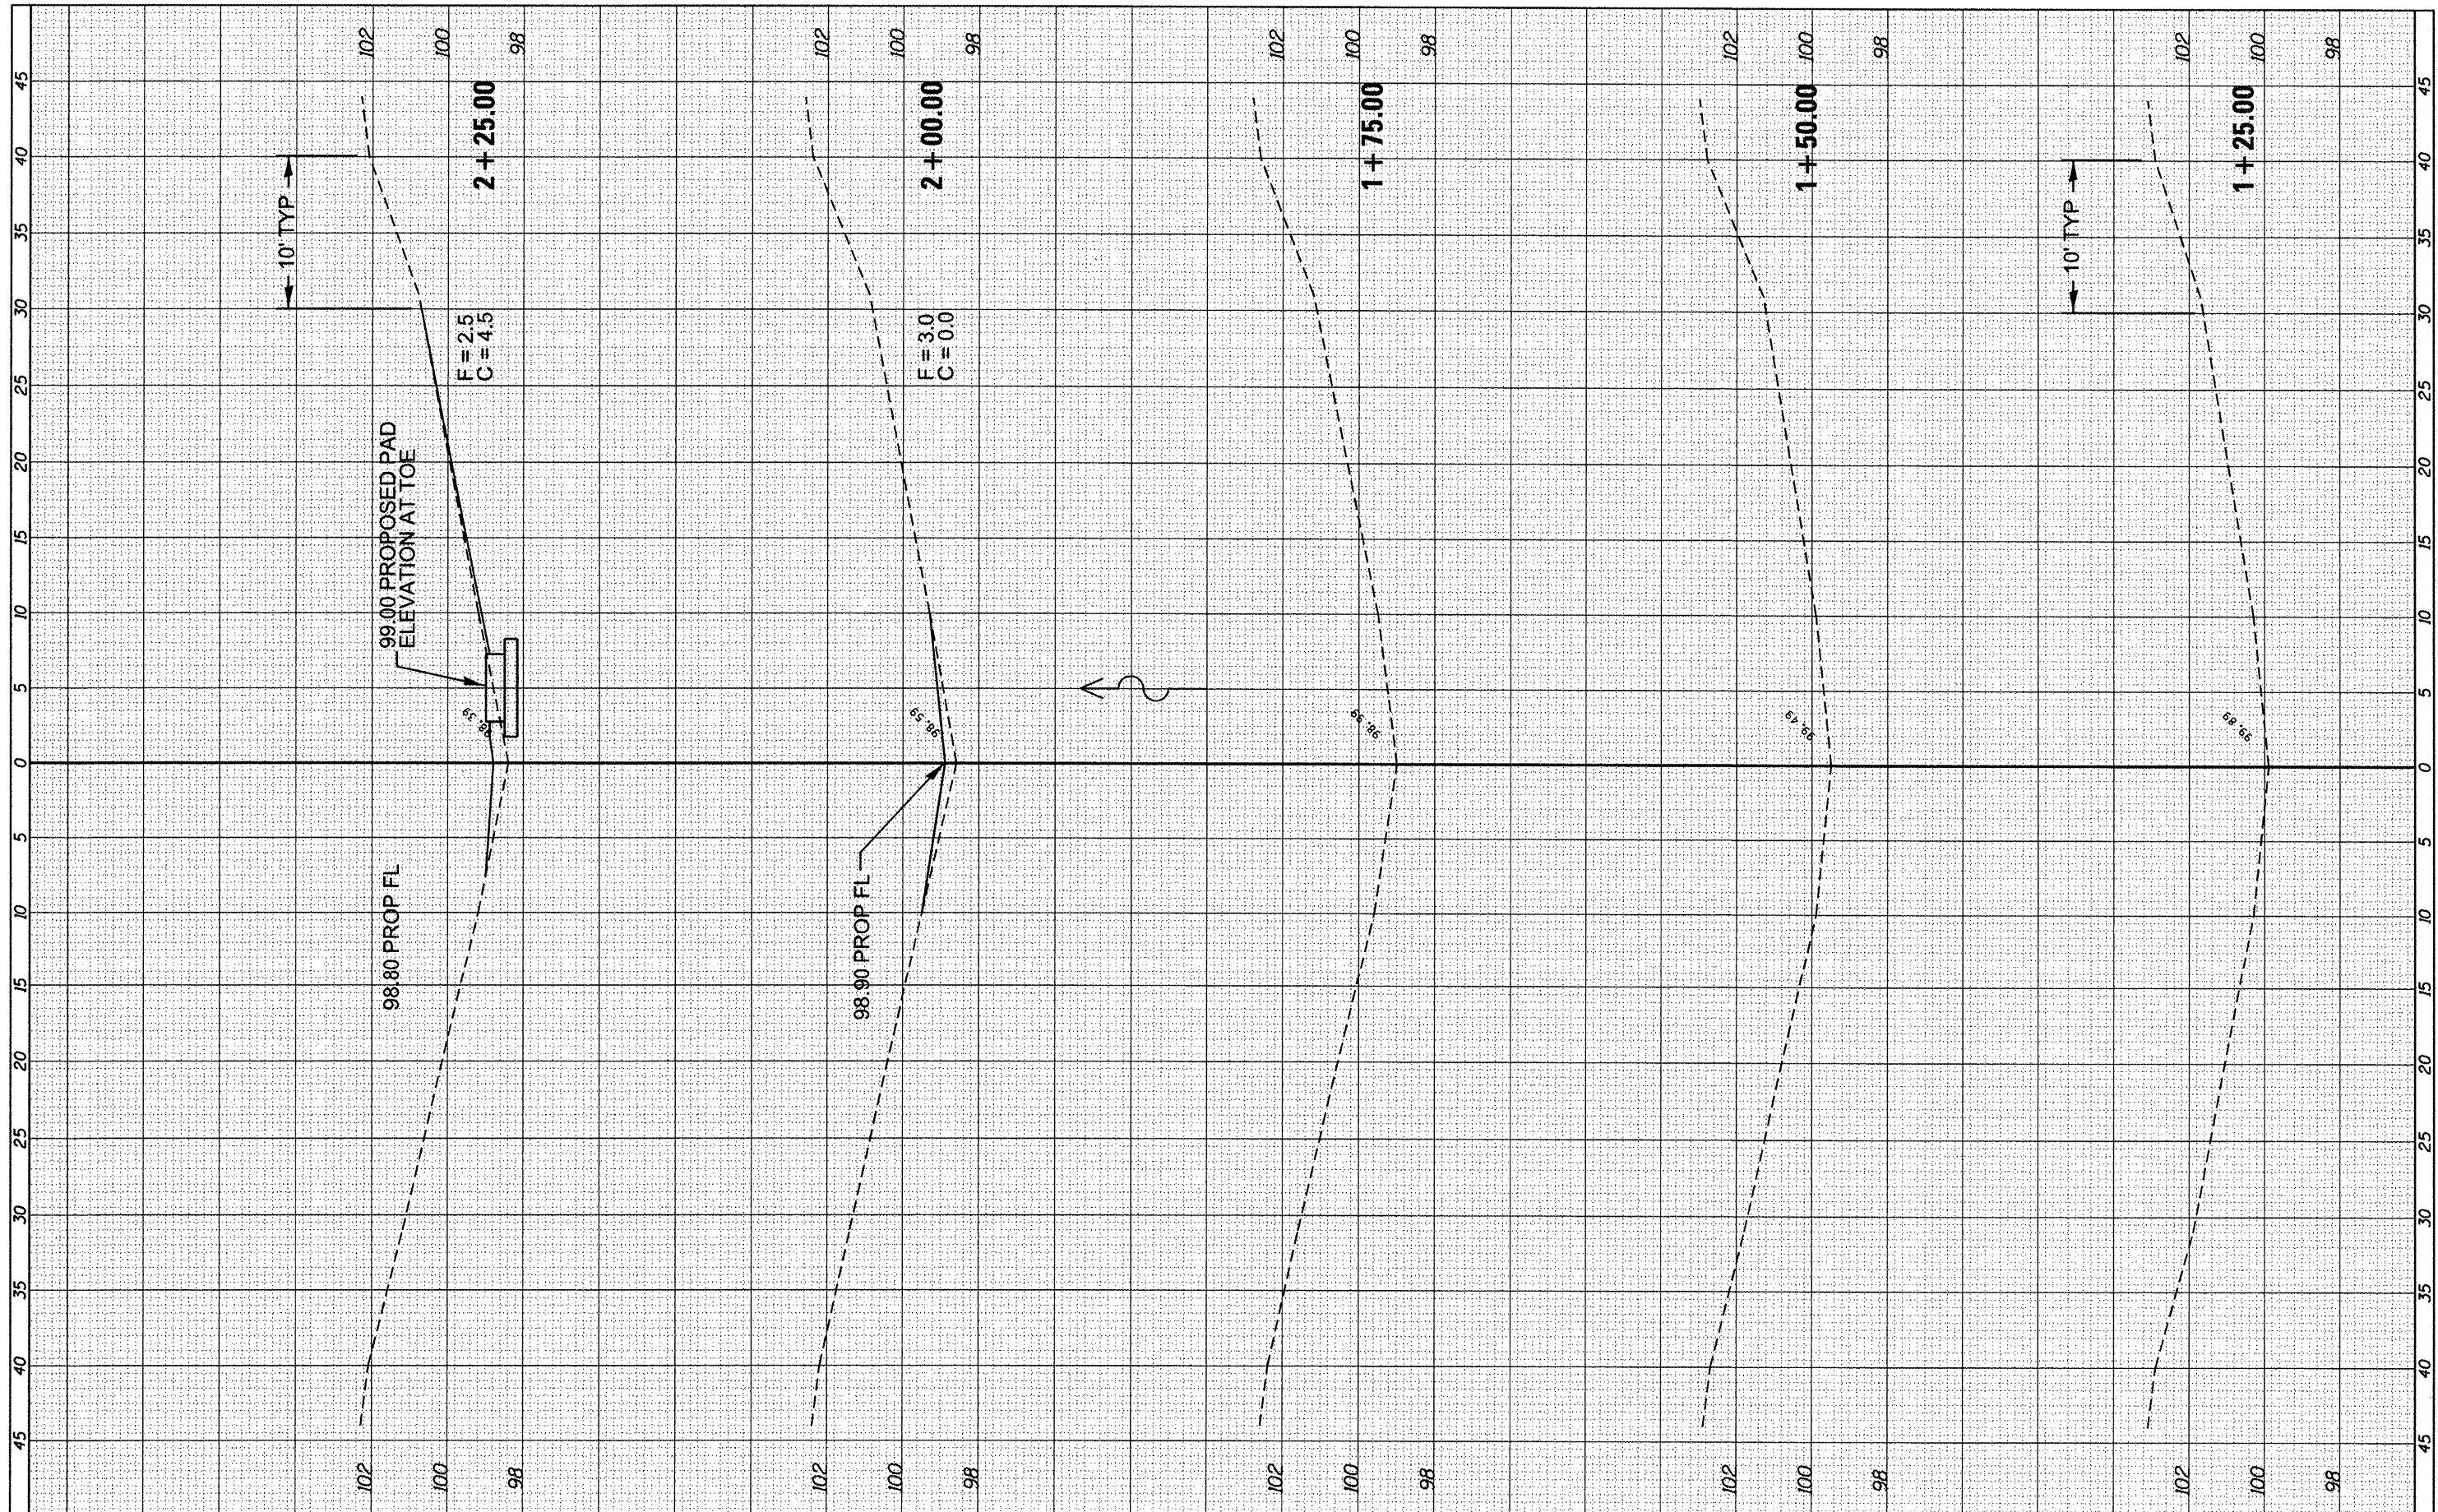

FILE NAME =	USER NAME = quigleyml	DESIGNED -	REVISED -	STATE OF ILLINOIS DEPARTMENT OF TRANSPORTATION	SN 053-0113 MP 208	F.A.I. RTE.	SECTION	COUNTY	TOTAL SHEETS	SHEET NO.	
c:\pwork\pwork\quigleyml\0294440\0366C01-sh	MP 208.dgn	DRAWN -	REVISED -			55	D3 IMPACT ATT, 2012-3	*	96	50	
PLOT SCALE = 10.0000 / in.		CHECKED -	REVISED -			* LIVINGSTON-GRUNDY					
PLOT DATE = 3/30/2012		DATE -	REVISED -			CONTRACT NO. 66C01					
SCALE: SHEET OF SHEETS STA. 1+25.00 TO STA. 2+25.00						ILLINOIS FED. AID PROJECT					