


BY	DATE

BY	DATE

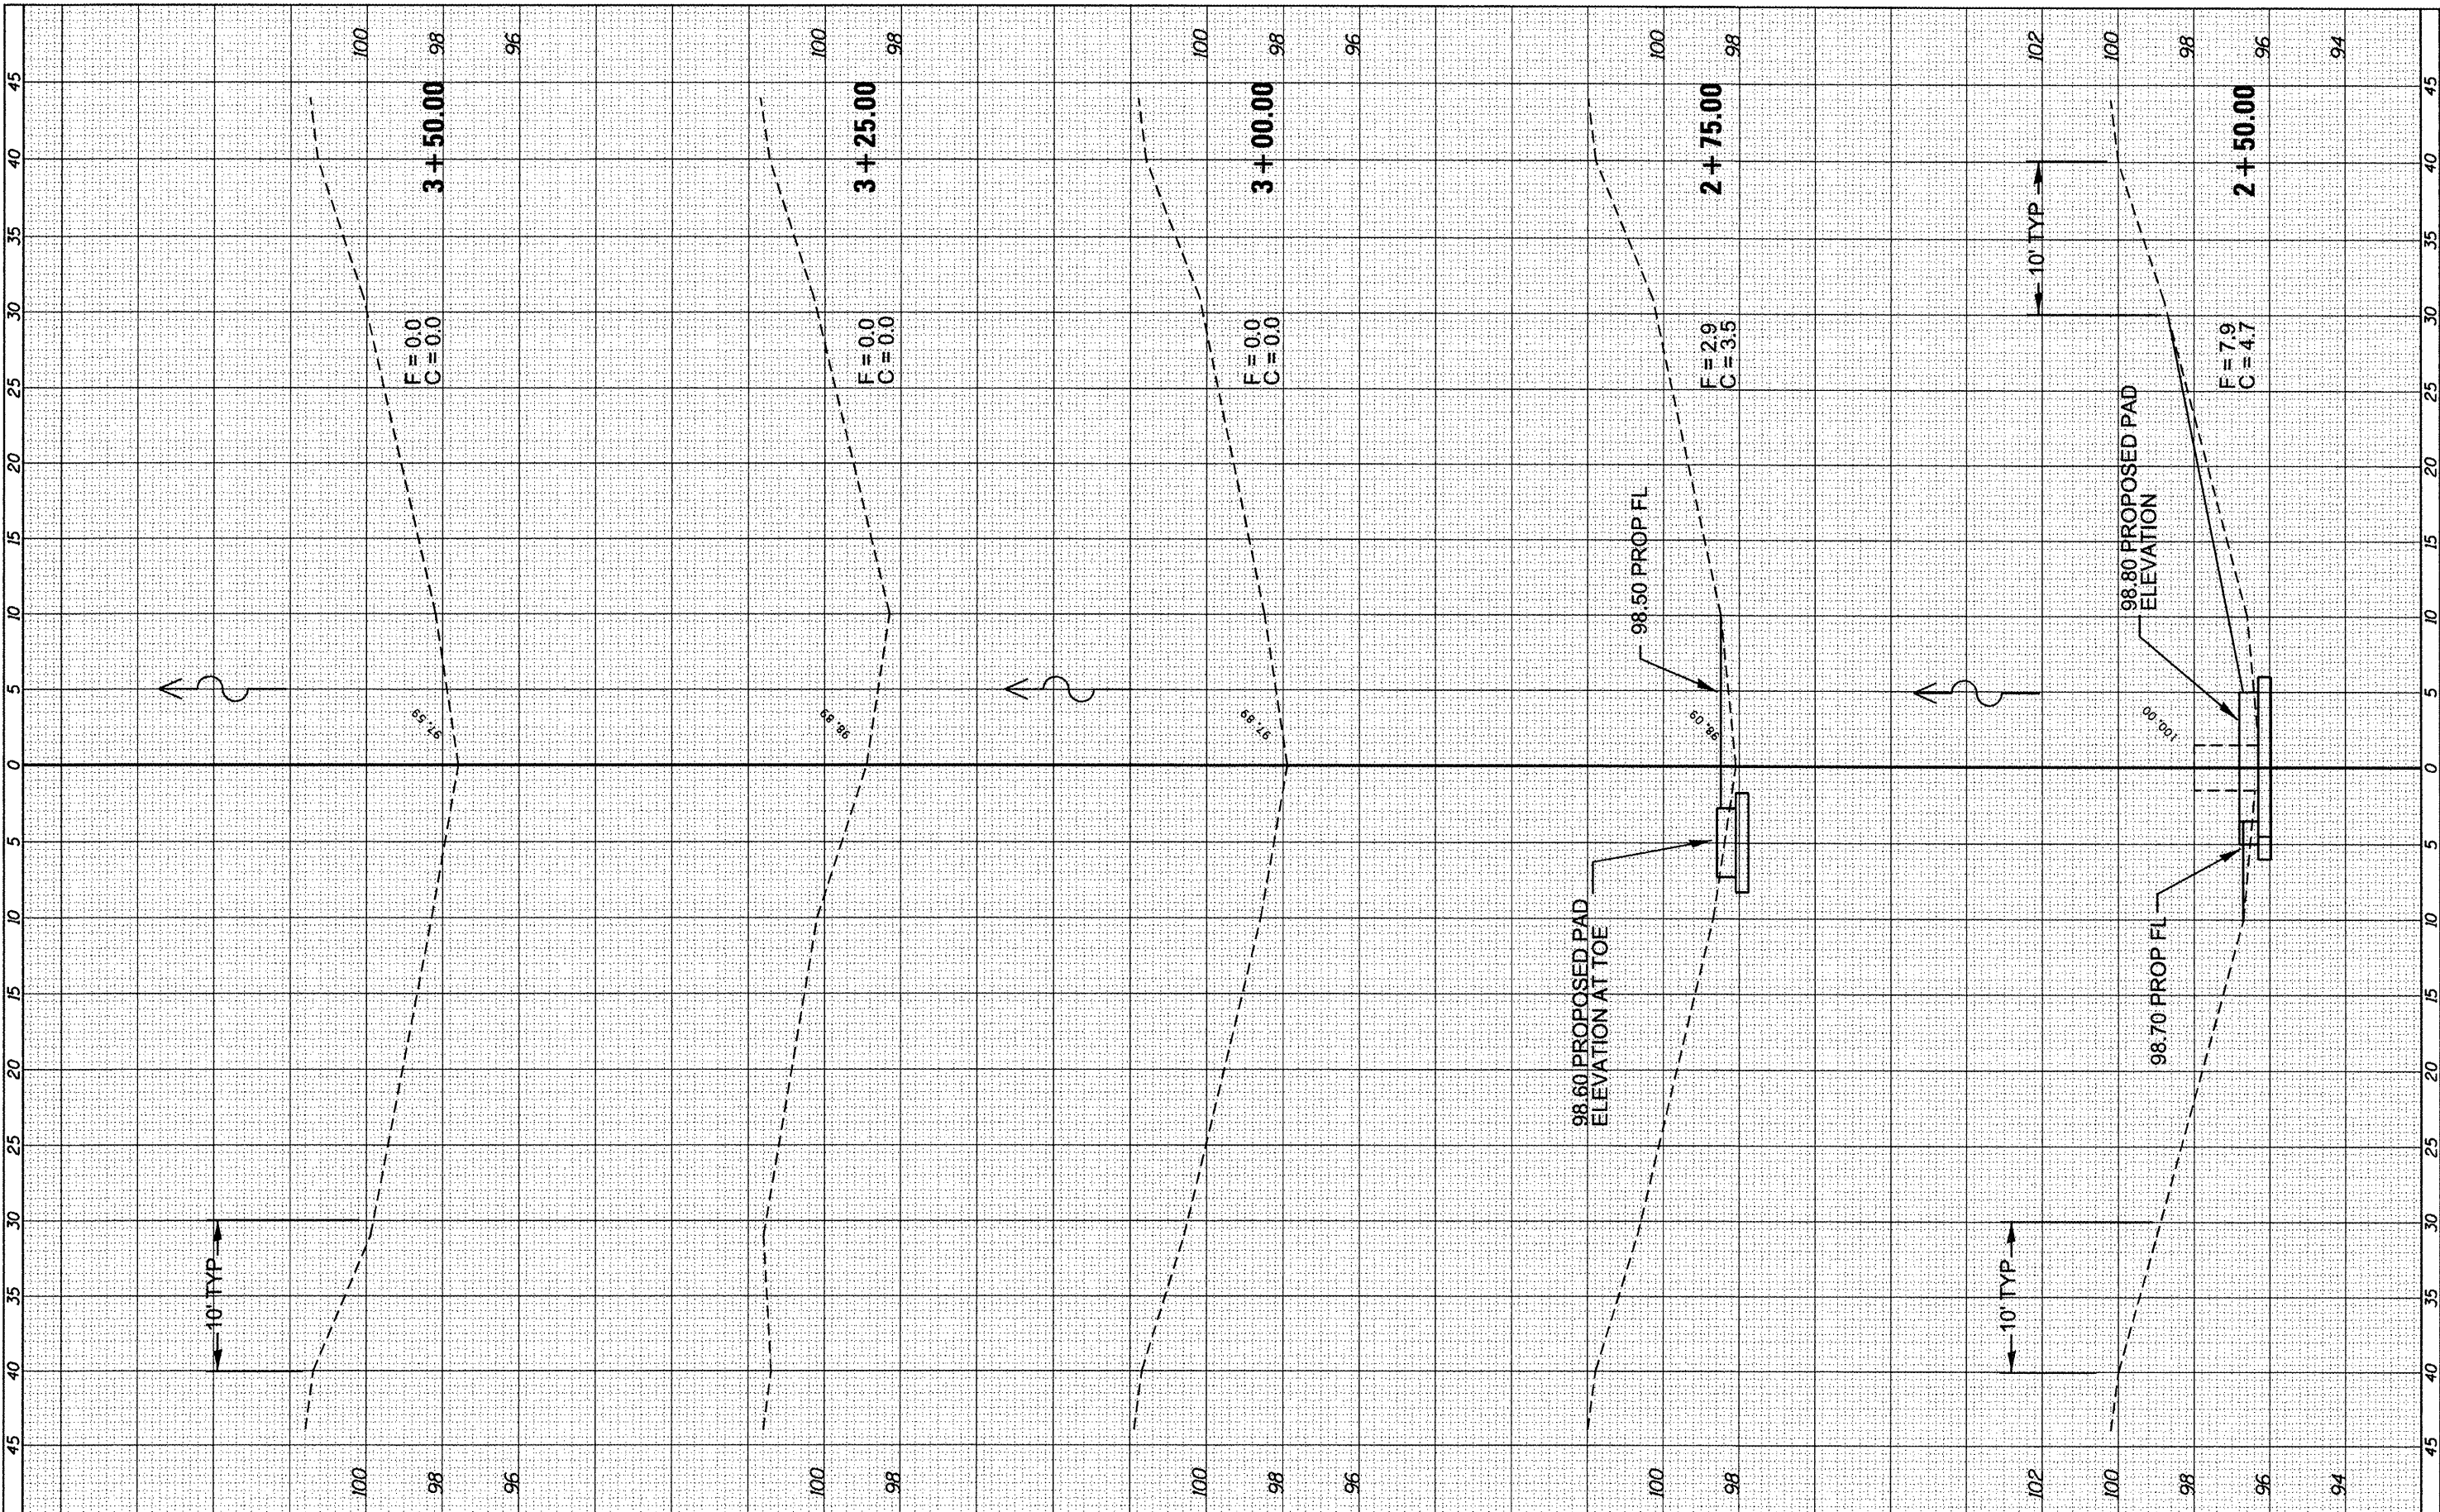

FILE NAME =	USER NAME = quigleyml	DESIGNED -	REVISED -
c:\pwwork\pwwork\quigleyml\d0294448\0366C01-sh	csxshst-MP 208.dgn	DRAWN -	REVISED -
PLOT SCALE = 10.0000' / in.	CHECKED -		
PLOT DATE = 3/30/2012	DATE -		

**STATE OF ILLINOIS
DEPARTMENT OF TRANSPORTATION**

SCALE:	SHEET	OF	SHEETS	STA. 2+50.00	TO STA. 3+50.00
SN 053-0113 MP 208					

F.A.I. RTE.	SECTION	COUNTY	TOTAL SHEETS	SHEET NO.
55	D3 IMPACT ATT. 2012-3	*	96	51
* LIVINGSTON-GRUNDY				
CONTRACT NO. 66C01				
ILLINOIS FED. AID PROJECT				