


| | | |
|--------------|---------------|------|
| FINAL SURVEY | SURVEYED | DATE |
| NOTE BOOK | PLOTTED | BY |
| NO. | TEMPLATE | |
| | AREAS CHECKED | |

| | | |
|-----------------|---------------|------|
| ORIGINAL SURVEY | SURVEYED | DATE |
| NOTE BOOK | PLOTTED | BY |
| NO. | TEMPLATE | |
| | AREAS CHECKED | |

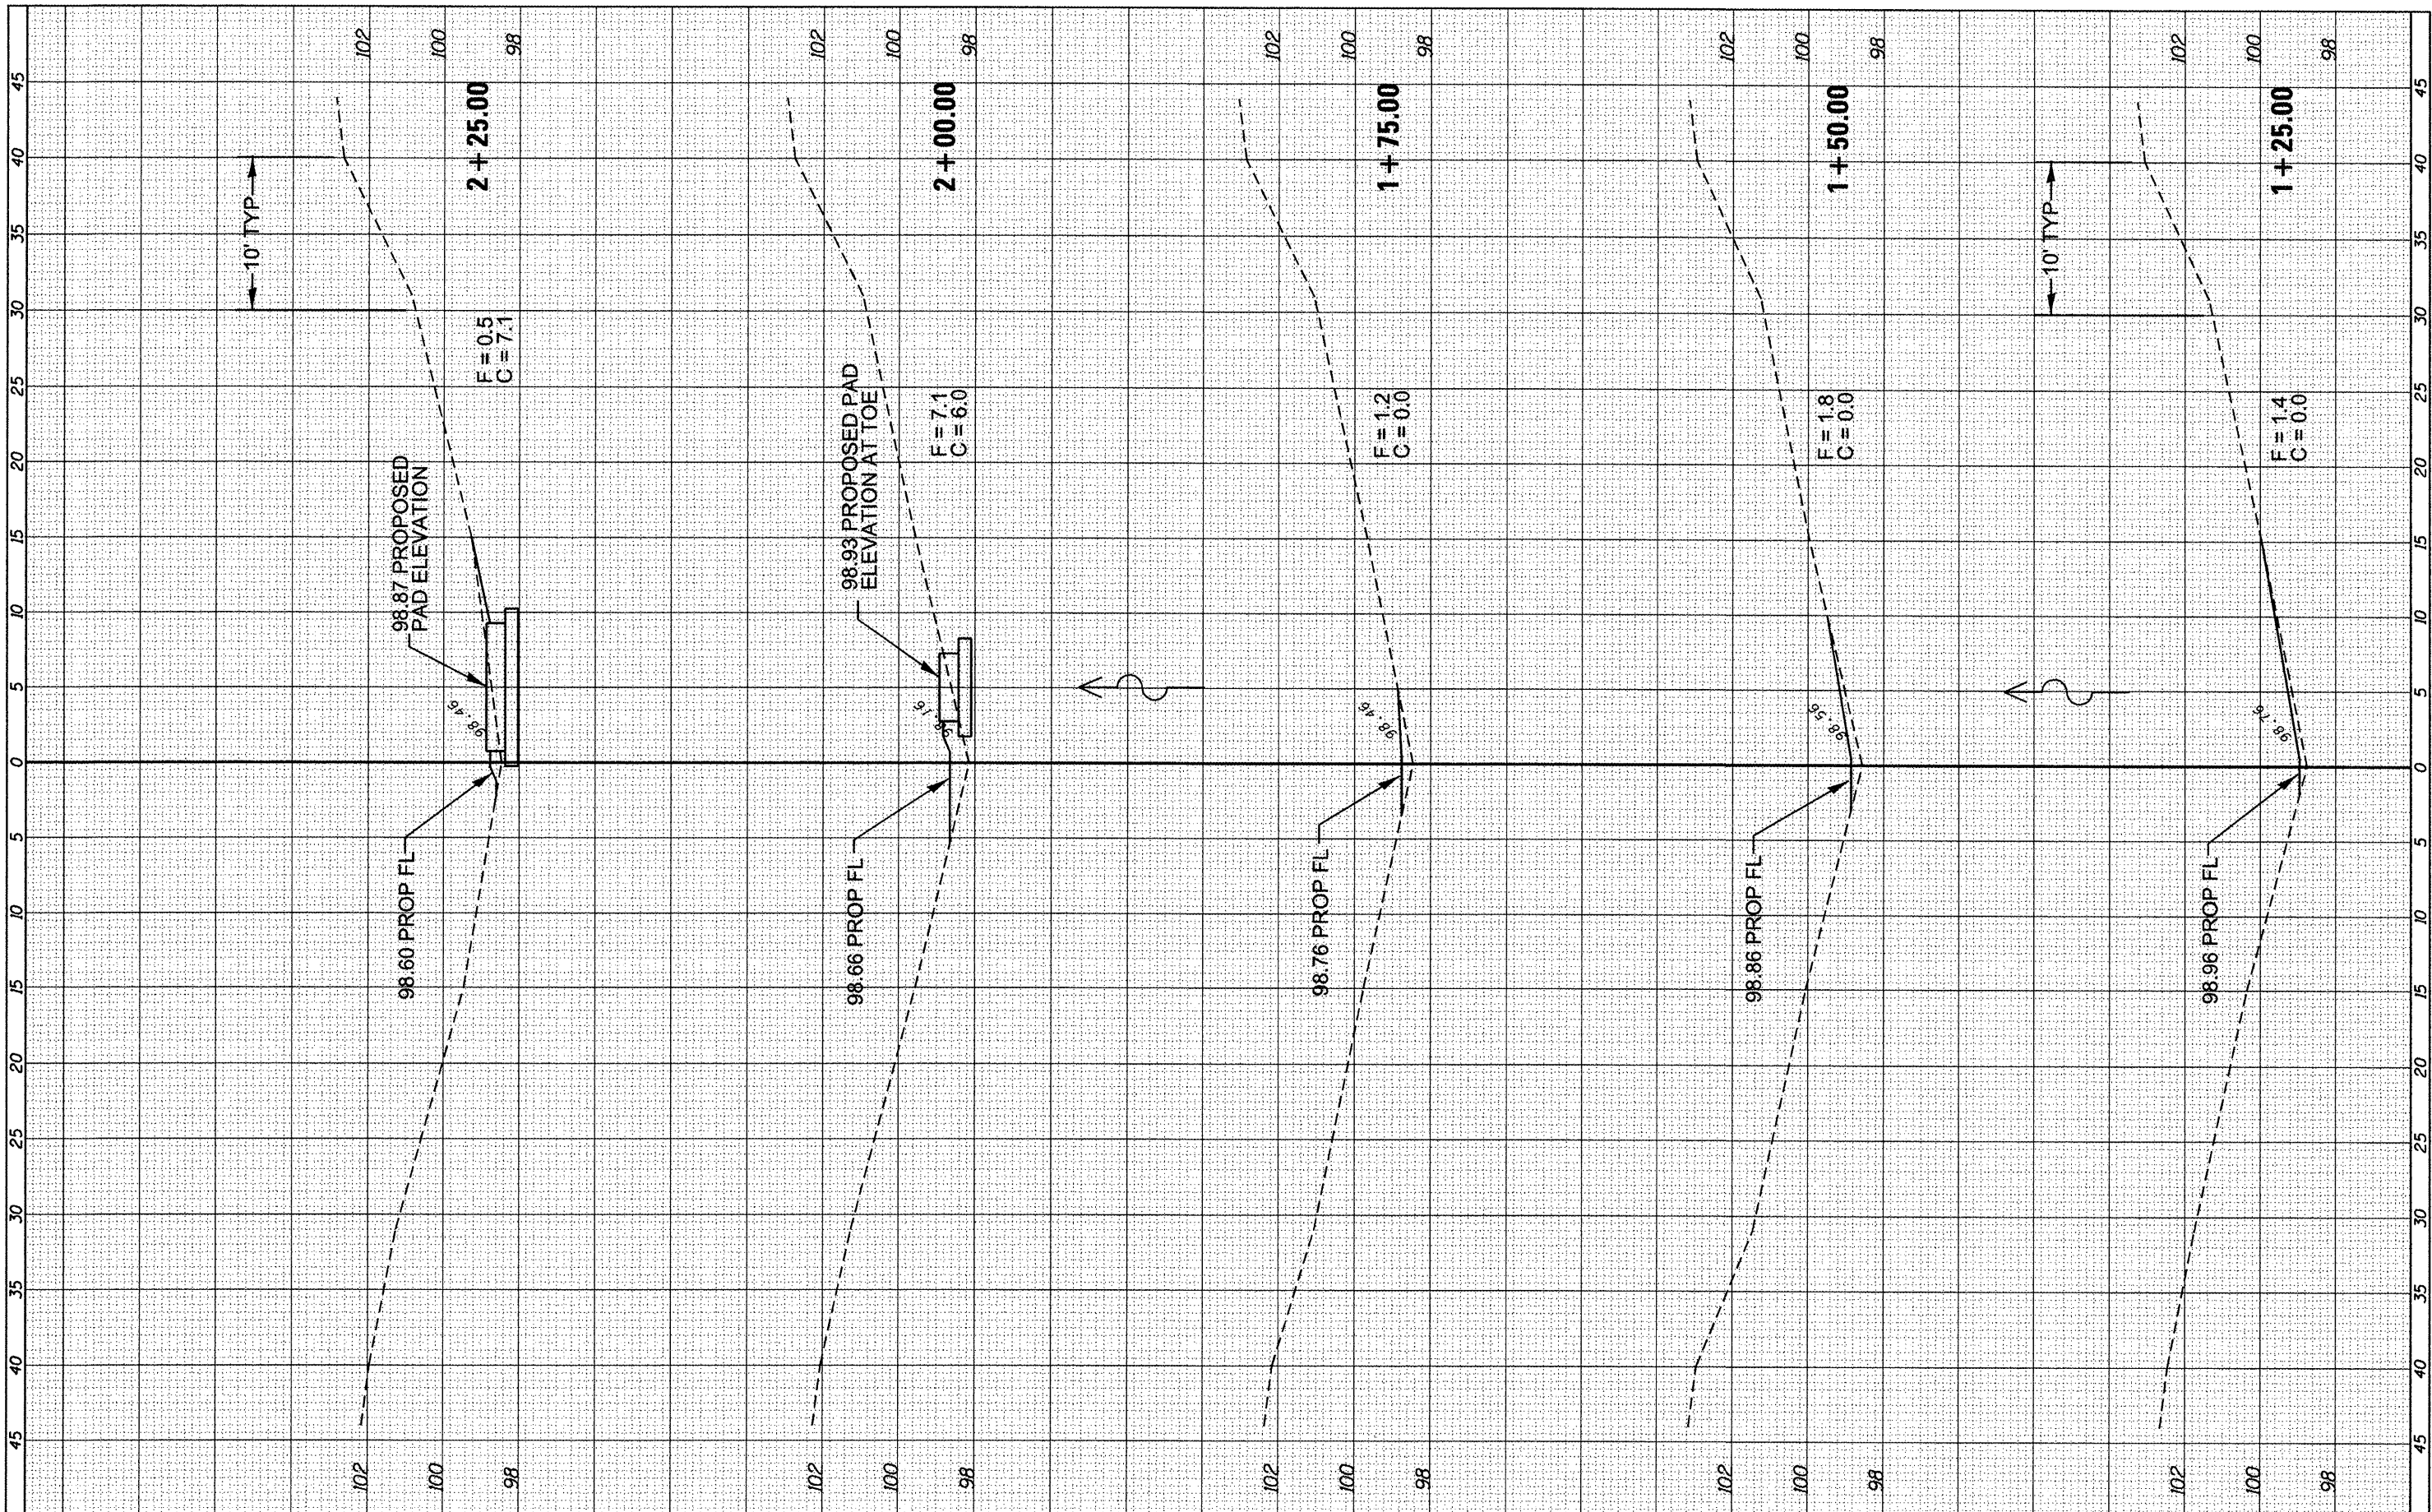

| | | | |
|--|-----------------------|------------|-----------|
| FILE NAME = | USER NAME = quigleyml | DESIGNED - | REVISED - |
| er\pv_work\pvidot\quigleyml\0294440\0366C01-sh | | DRAWN - | REVISED - |
| | | CHECKED - | REVISED - |
| | | DATE - | REVISED - |

**STATE OF ILLINOIS
DEPARTMENT OF TRANSPORTATION**

| | | | | | |
|--------|-------|----|--------|--------------|-----------------|
| SCALE: | SHEET | OF | SHEETS | STA. 1+25.00 | TO STA. 2+25.00 |
|--------|-------|----|--------|--------------|-----------------|

| | | | | |
|---------------|-----------------------------|--------|--------------------|-----------|
| F.A.I. R.T.E. | SECTION | COUNTY | TOTAL SHEETS | SHEET NO. |
| 55 | D3 IMPACT ATT. 2012-3 | * | 96 | 55 |
| | * LIVINGSTON-GRUNDY | | CONTRACT NO. 66C01 | |
| | [ILLINOIS] FED. AID PROJECT | | | |