


FINAL SURVEY NO.	SURVEYED	BY	DATE
NOTE BOOK NO.	PLOTTED		
	TEMPLATE		
	AREAS CHECKED		

ORIGINAL SURVEY NO.	SURVEYED	BY	DATE
NOTE BOOK NO.	PLOTTED		
	TEMPLATE		
	AREAS CHECKED		

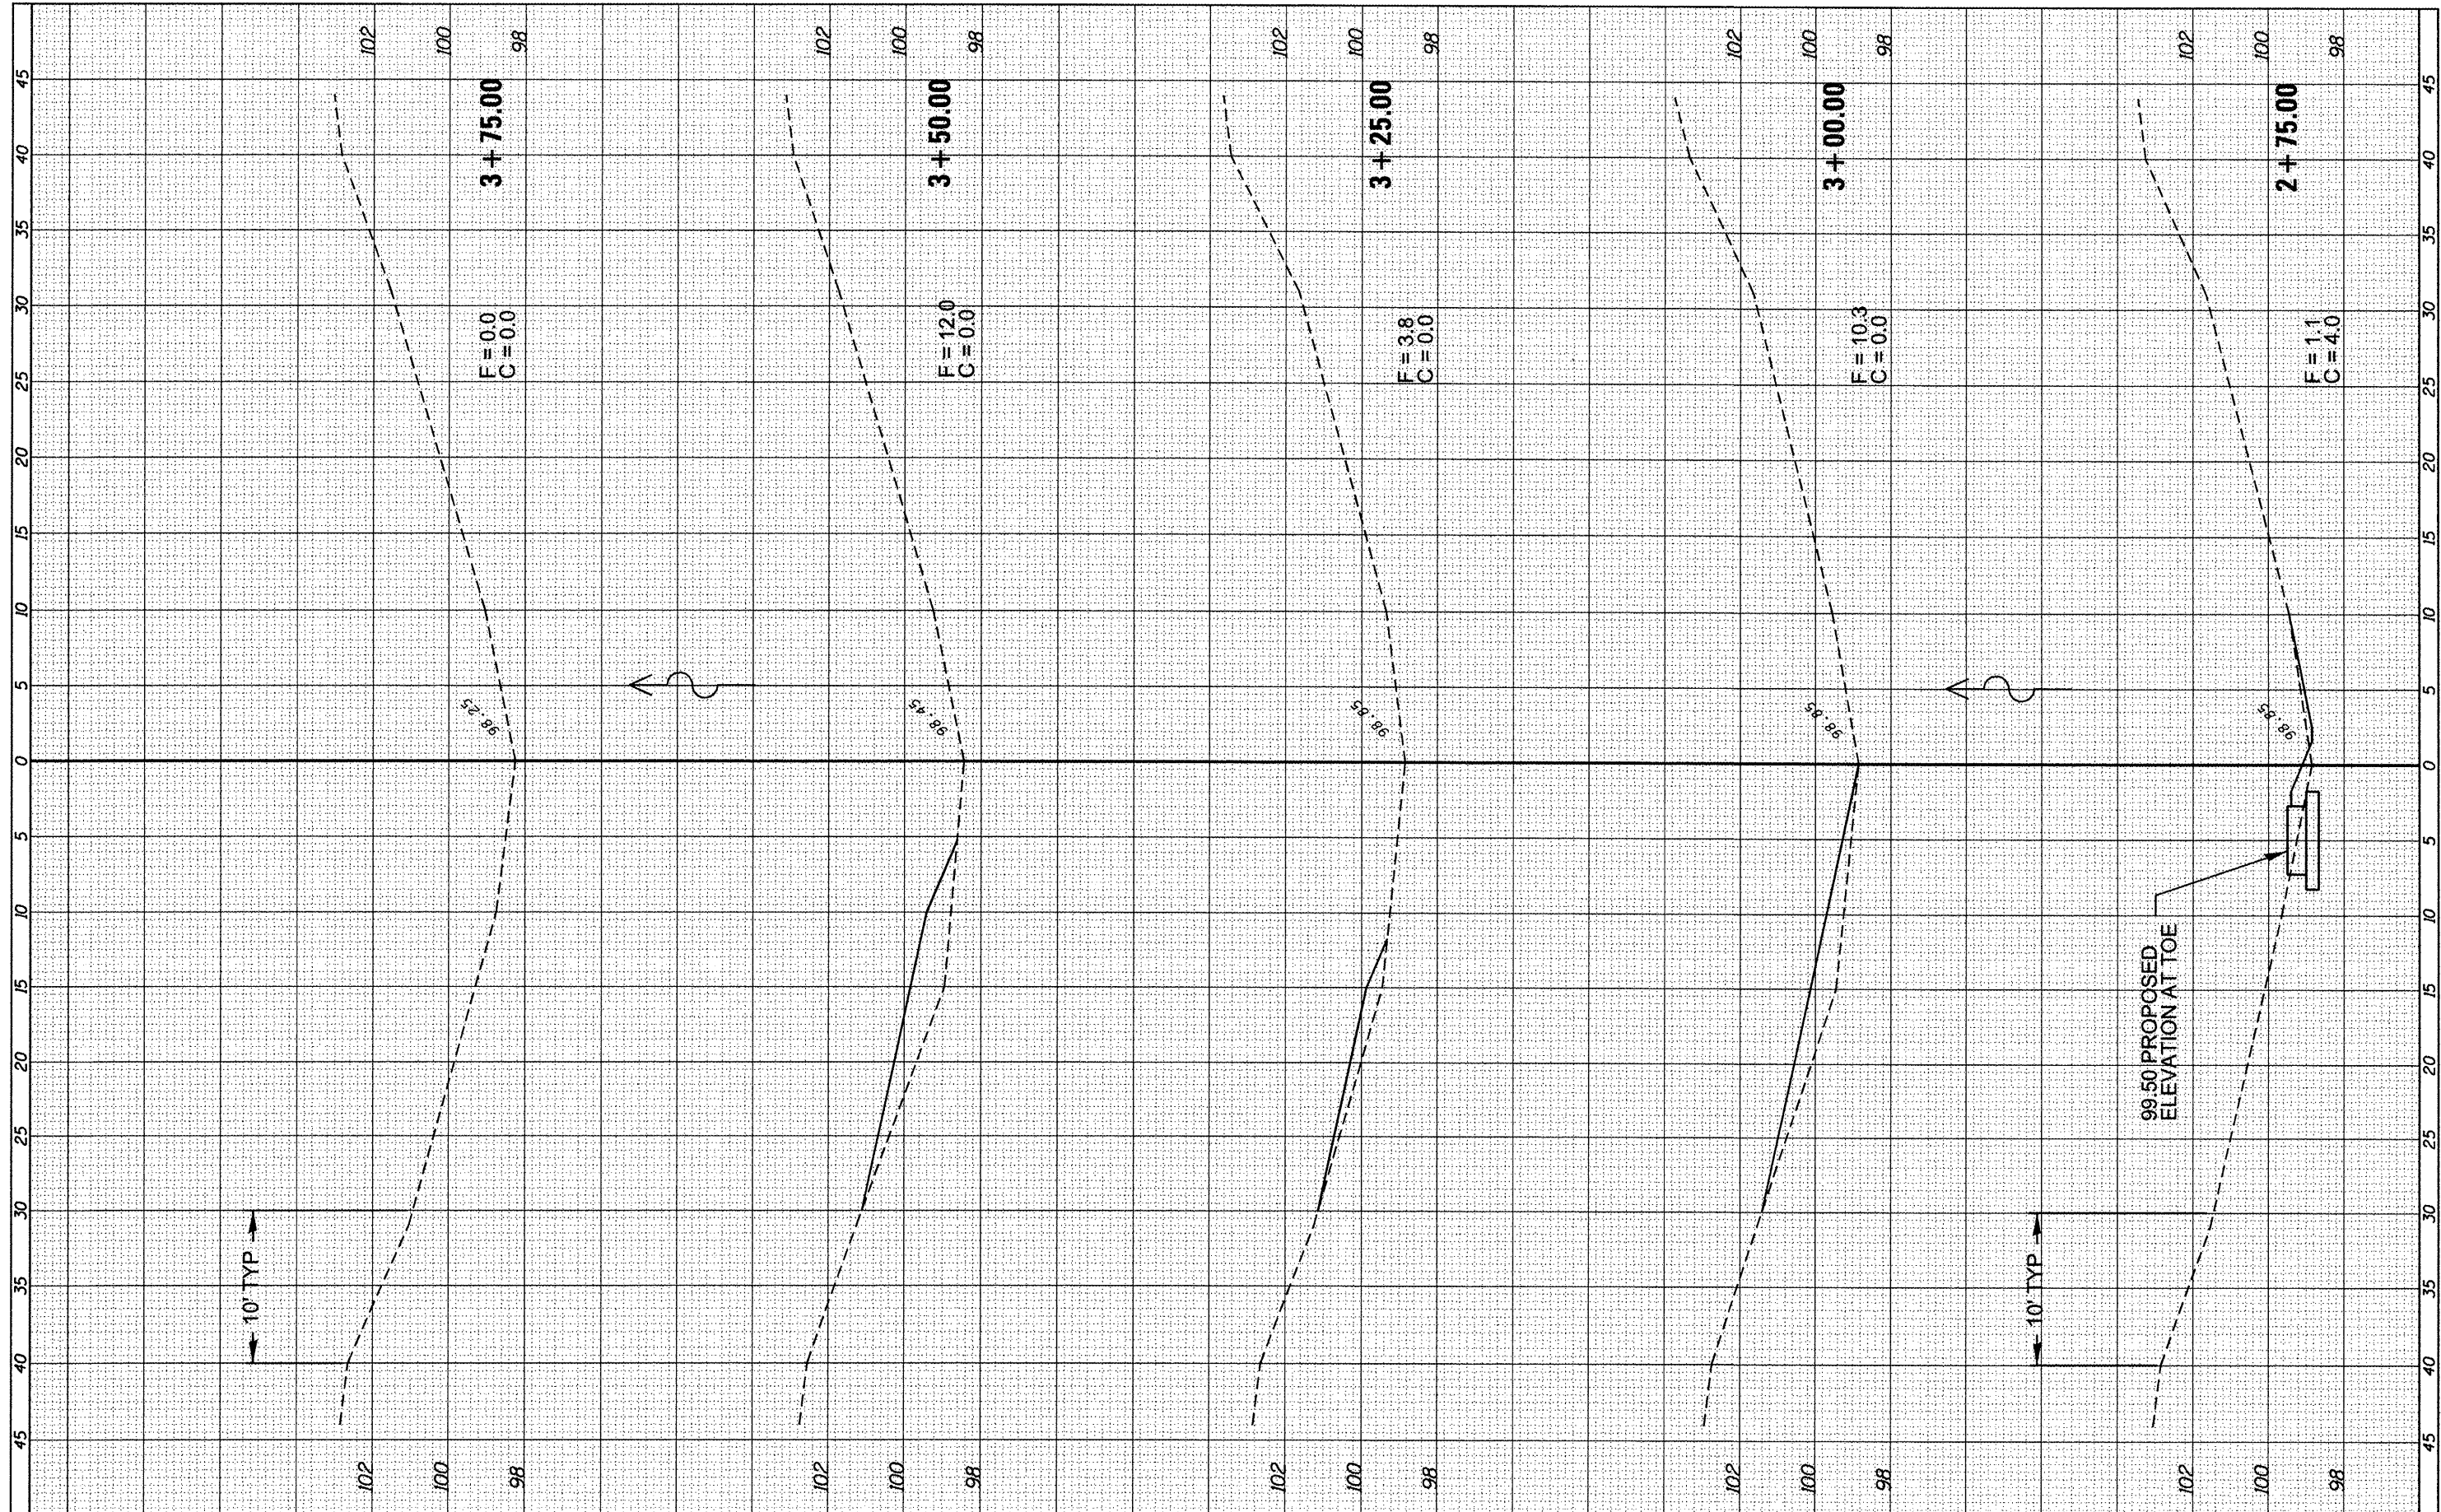

FILE NAME = c:\pwork\pwork\quigley\0294440\0366C01-sh...	USER NAME = quigley1	DESIGNED -	REVISED -
PLOT SCALE = 18,0000 / 1"		DRAWN -	REVISED -
PLOT DATE = 3/30/2012		CHECKED -	REVISED -
		DATE -	REVISED -

**STATE OF ILLINOIS
DEPARTMENT OF TRANSPORTATION**

SCALE:	SHEET	OF	SHEETS	STA. 2+75.00	TO STA. 3+75.00
--------	-------	----	--------	--------------	-----------------

F.A.I. RTE. 55	SECTION D3 IMPACT ATT. 2012-3	COUNTY *	TOTAL SHEETS 96	SHEET NO. 62
* LIVINGSTON-GRUNDY			CONTRACT NO. 66C01	
ILLINOIS FED. AID PROJECT				