


FINAL SURVEY NO.	SURVEYED	BY	DATE
NOTE BOOK NO.	PLOTTED		
AREAS CHECKED	REPLATE		
	AREAS CHECKED		

ORIGINAL SURVEY NO.	SURVEYED	BY	DATE
NOTE BOOK NO.	PLOTTED		
AREAS CHECKED	REPLATE		
	AREAS CHECKED		

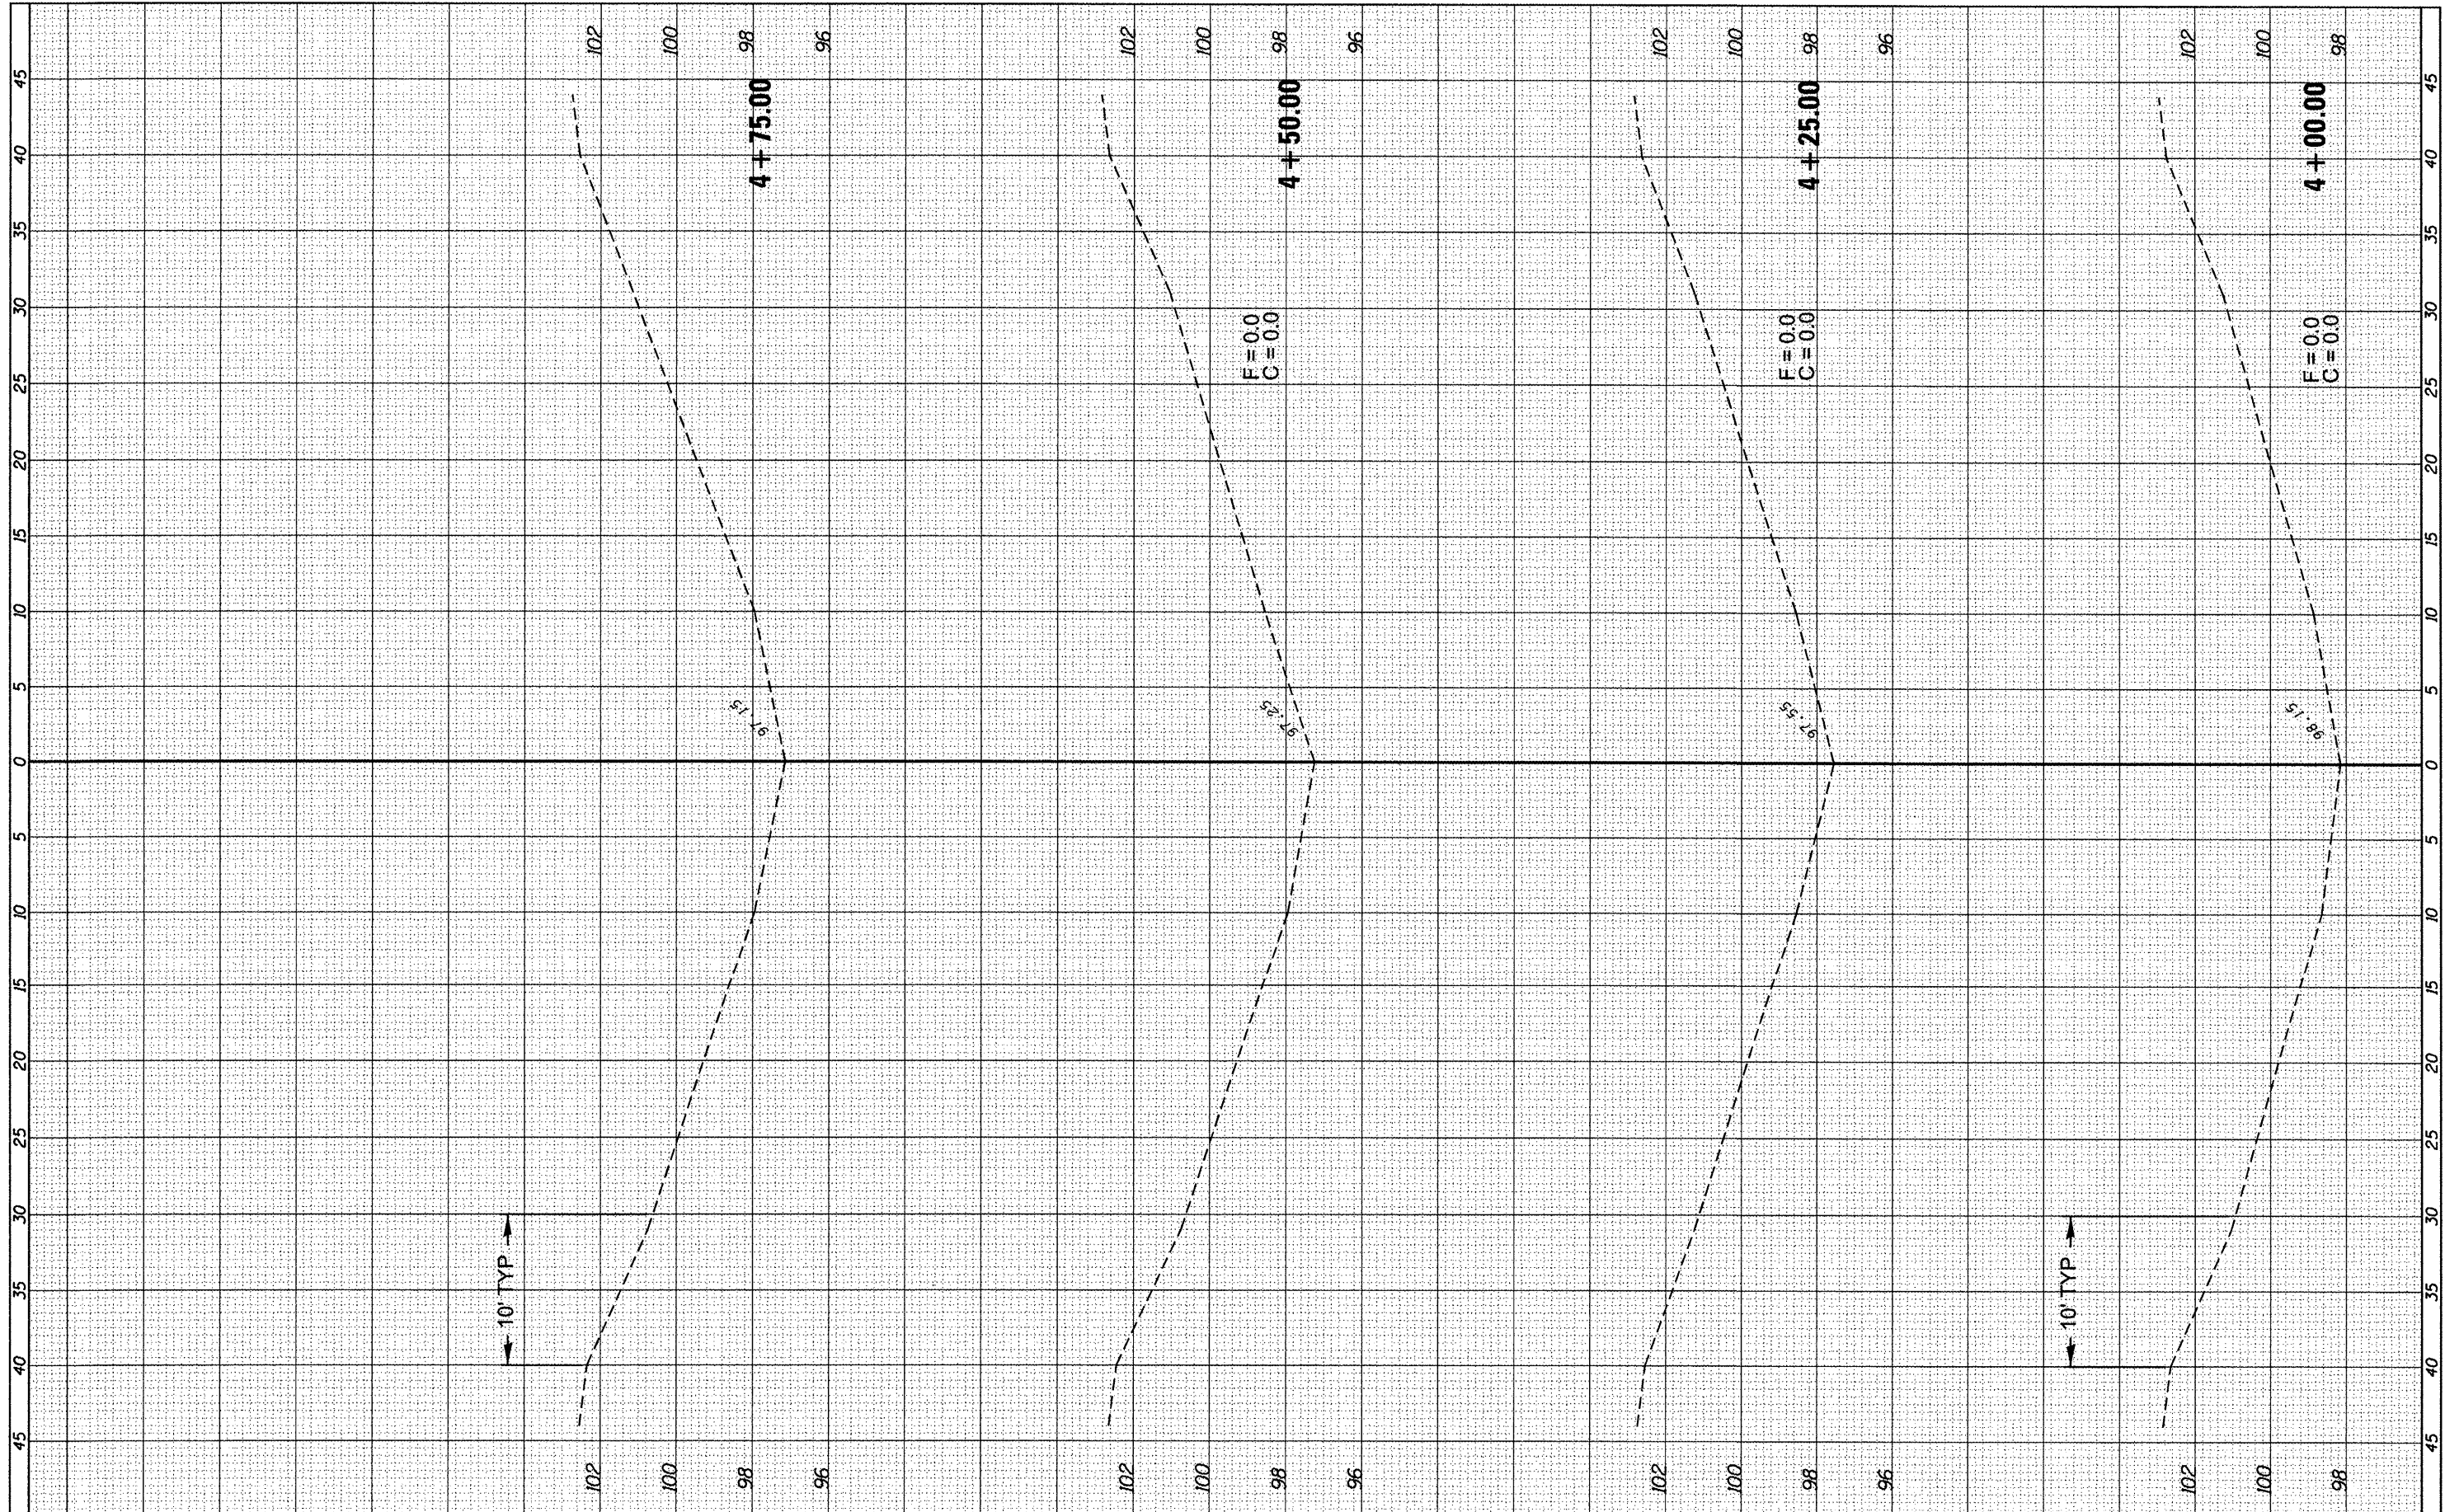

FILE NAME =  
 c:\pwwork\pwwidat\quigley\1\0294440\0366C01-sh...

USER NAME = quigley1	DESIGNED -	REVISED -
DRAWN -	REVISED -	REVISED -
CHECKED -	REVISED -	REVISED -
DATE -	REVISED -	REVISED -
PLOT SCALE = 10.0000 / in.		
PLOT DATE = 3/30/2012		

**STATE OF ILLINOIS  
 DEPARTMENT OF TRANSPORTATION**

**SN 053-0112 MP 210.1**

SCALE: SHEET OF SHEETS STA. 4+00.00 TO STA. 4+75.00

F.A.I. R.T.E.	SECTION	COUNTY	TOTAL SHEETS	SHEET NO.
55	D3 IMPACT ATT. 2012-3	*	96	63
* LIVINGSTON-GRUNDY			CONTRACT NO. 66C01	
ILLINOIS FED. AID PROJECT				