


FINAL SURVEY NO.	SURVEYED	BY	DATE
	PLOTTED		
	REPLATE		
	AREAS CHECKED		

ORIGINAL SURVEY NO.	SURVEYED	BY	DATE
	PLOTTED		
	REPLATE		
	AREAS CHECKED		

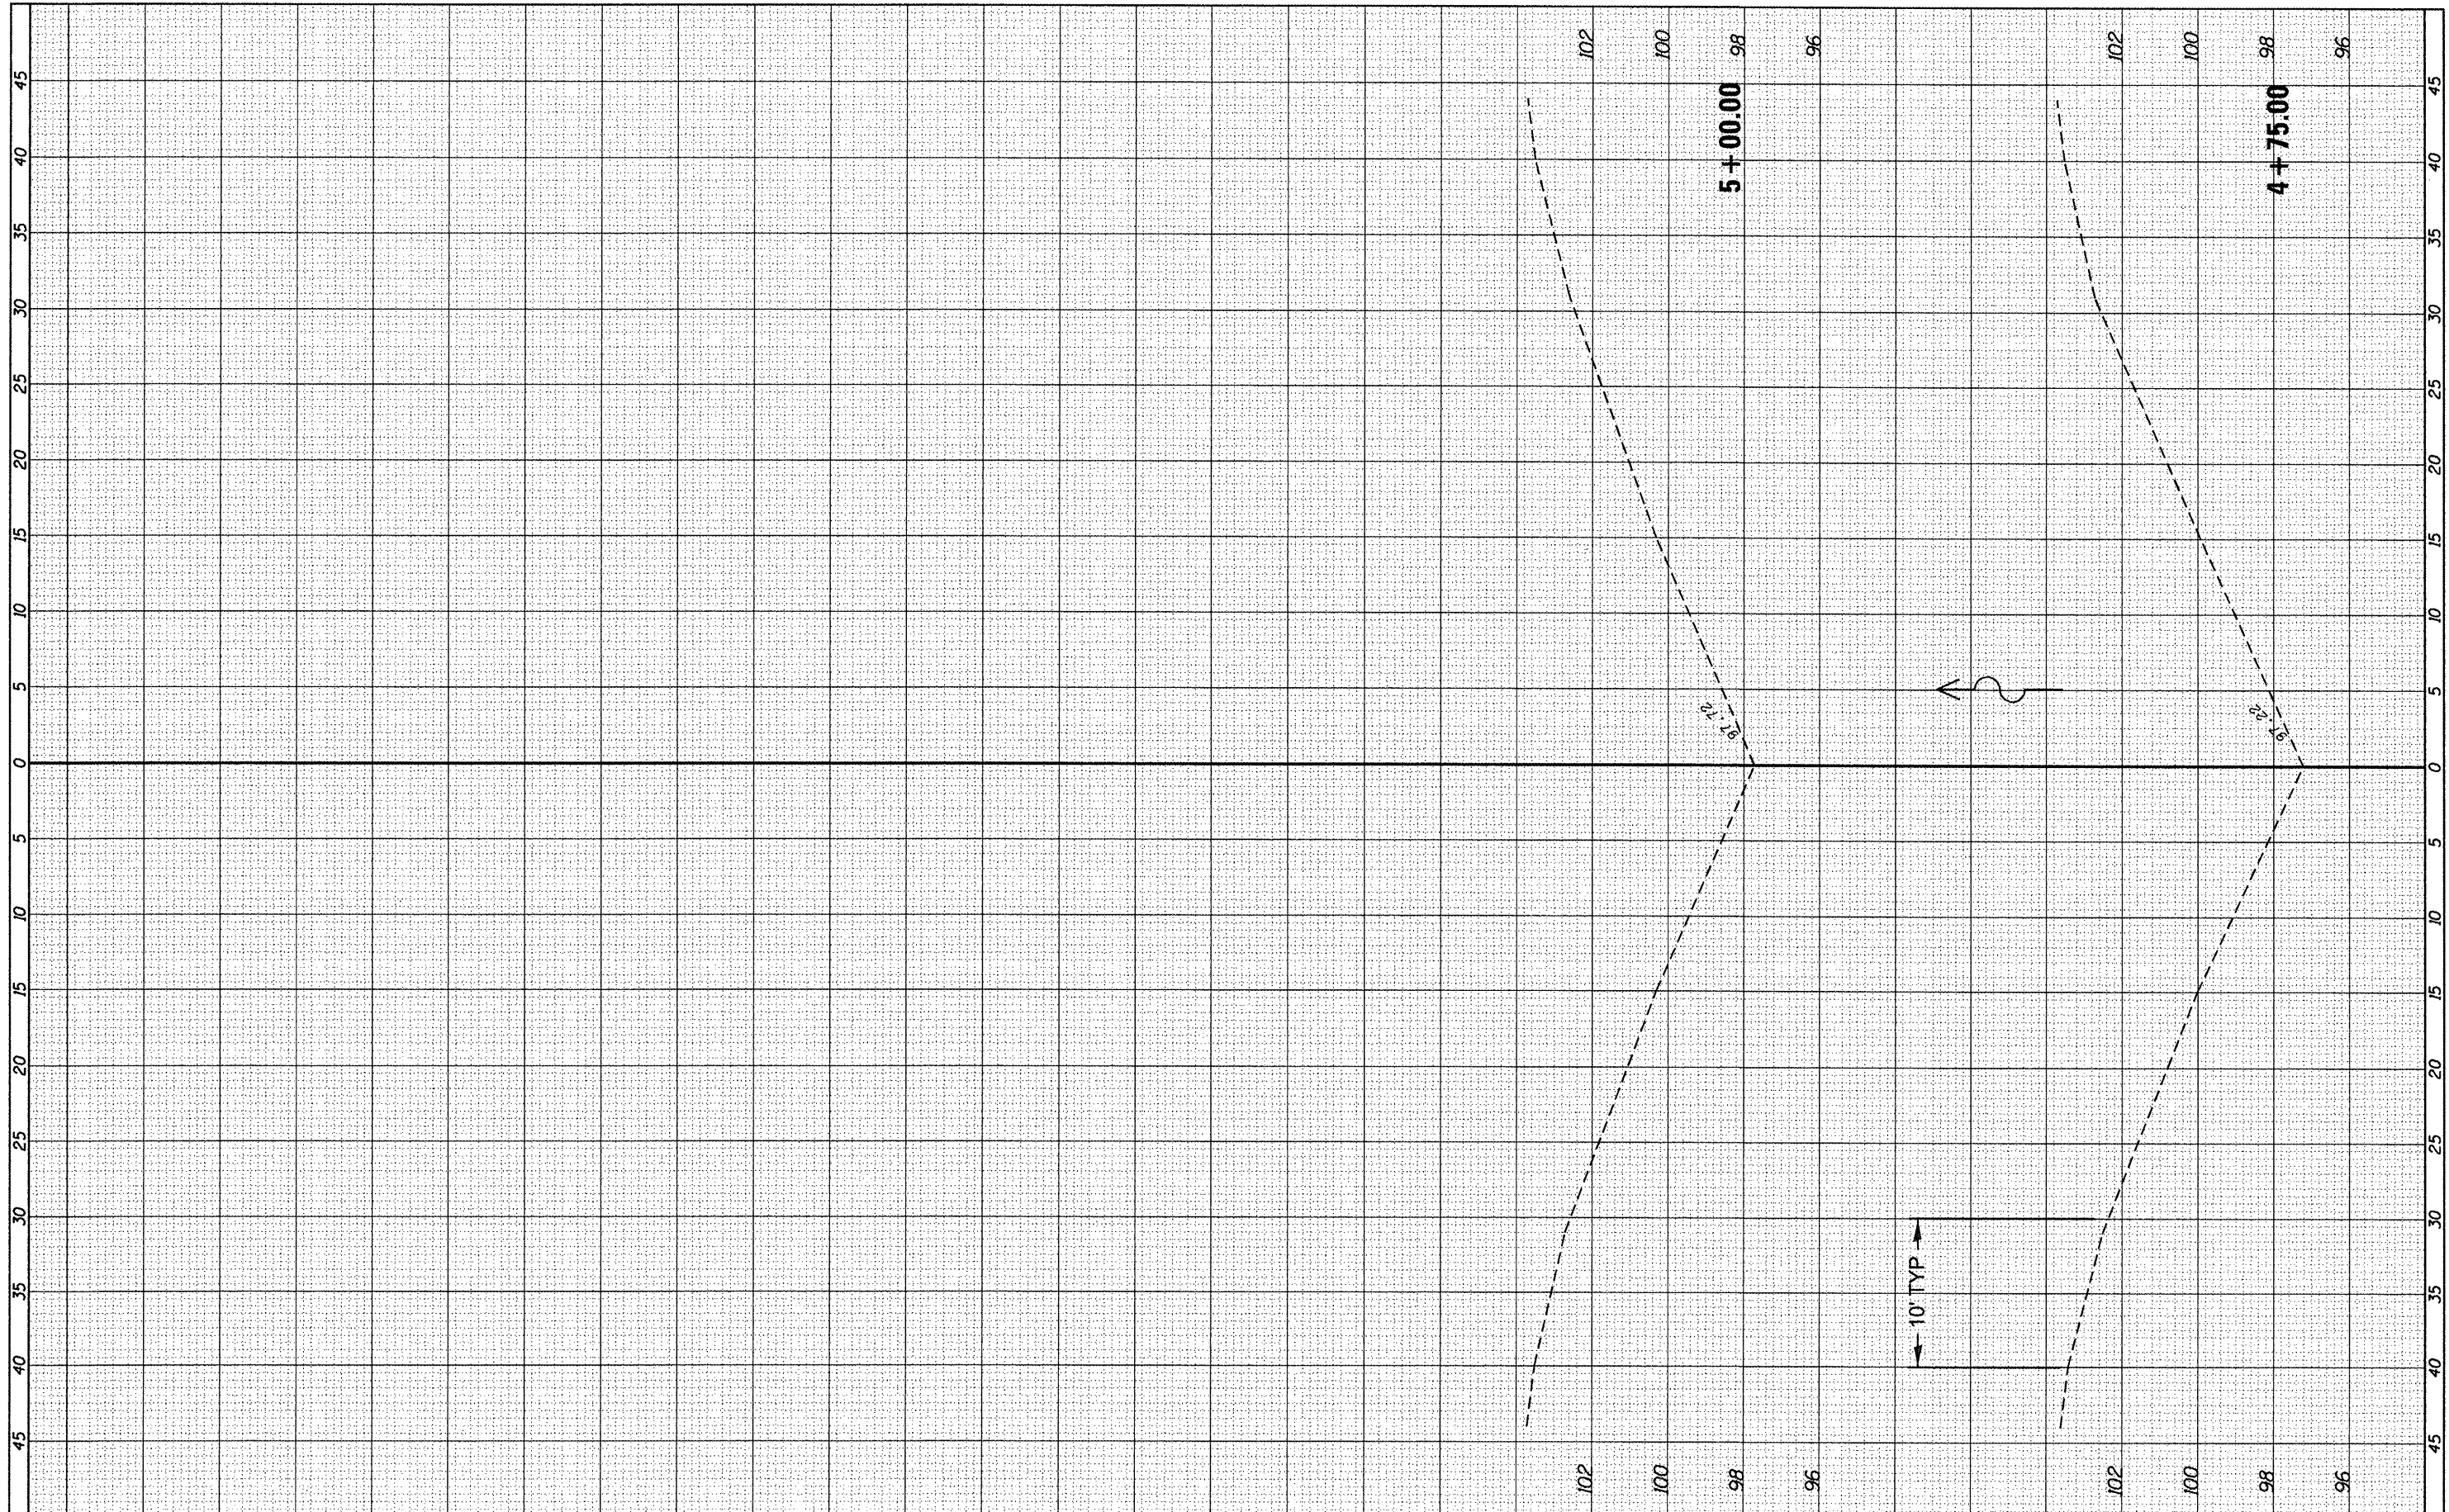

FILE NAME = c:\pwork\pwork\quigley\0294440\0366081-sh...

USER NAME = quigleyml	DESIGNED -	REVISED -
MP 217.dgn	DRAWN -	REVISED -
PLOT SCALE = 10.0000' / in.	CHECKED -	REVISED -
PLOT DATE = 3/30/2012	DATE -	REVISED -

**STATE OF ILLINOIS
DEPARTMENT OF TRANSPORTATION**

SN 053-0114 MP 217

SCALE: SHEET OF SHEETS STA. 4+75.00 TO STA. 5+00.00

F.A.I. RTE.	SECTION	COUNTY	TOTAL SHEETS	SHEET NO.
55	D3 IMPACT ATT. 2012-3	*	96	77
* LIVINGSTON-GRUNDY			CONTRACT NO. 66C01	
ILLINOIS FED. AID PROJECT				