


FINAL SURVEY	SURVEYED	DATE
NOTE BOOK	PLOTTED	BY
NO.	DATE	
	AREAS CHECKED	

ORIGINAL SURVEY	SURVEYED	DATE
NOTE BOOK	PLOTTED	BY
NO.	DATE	
	AREAS CHECKED	

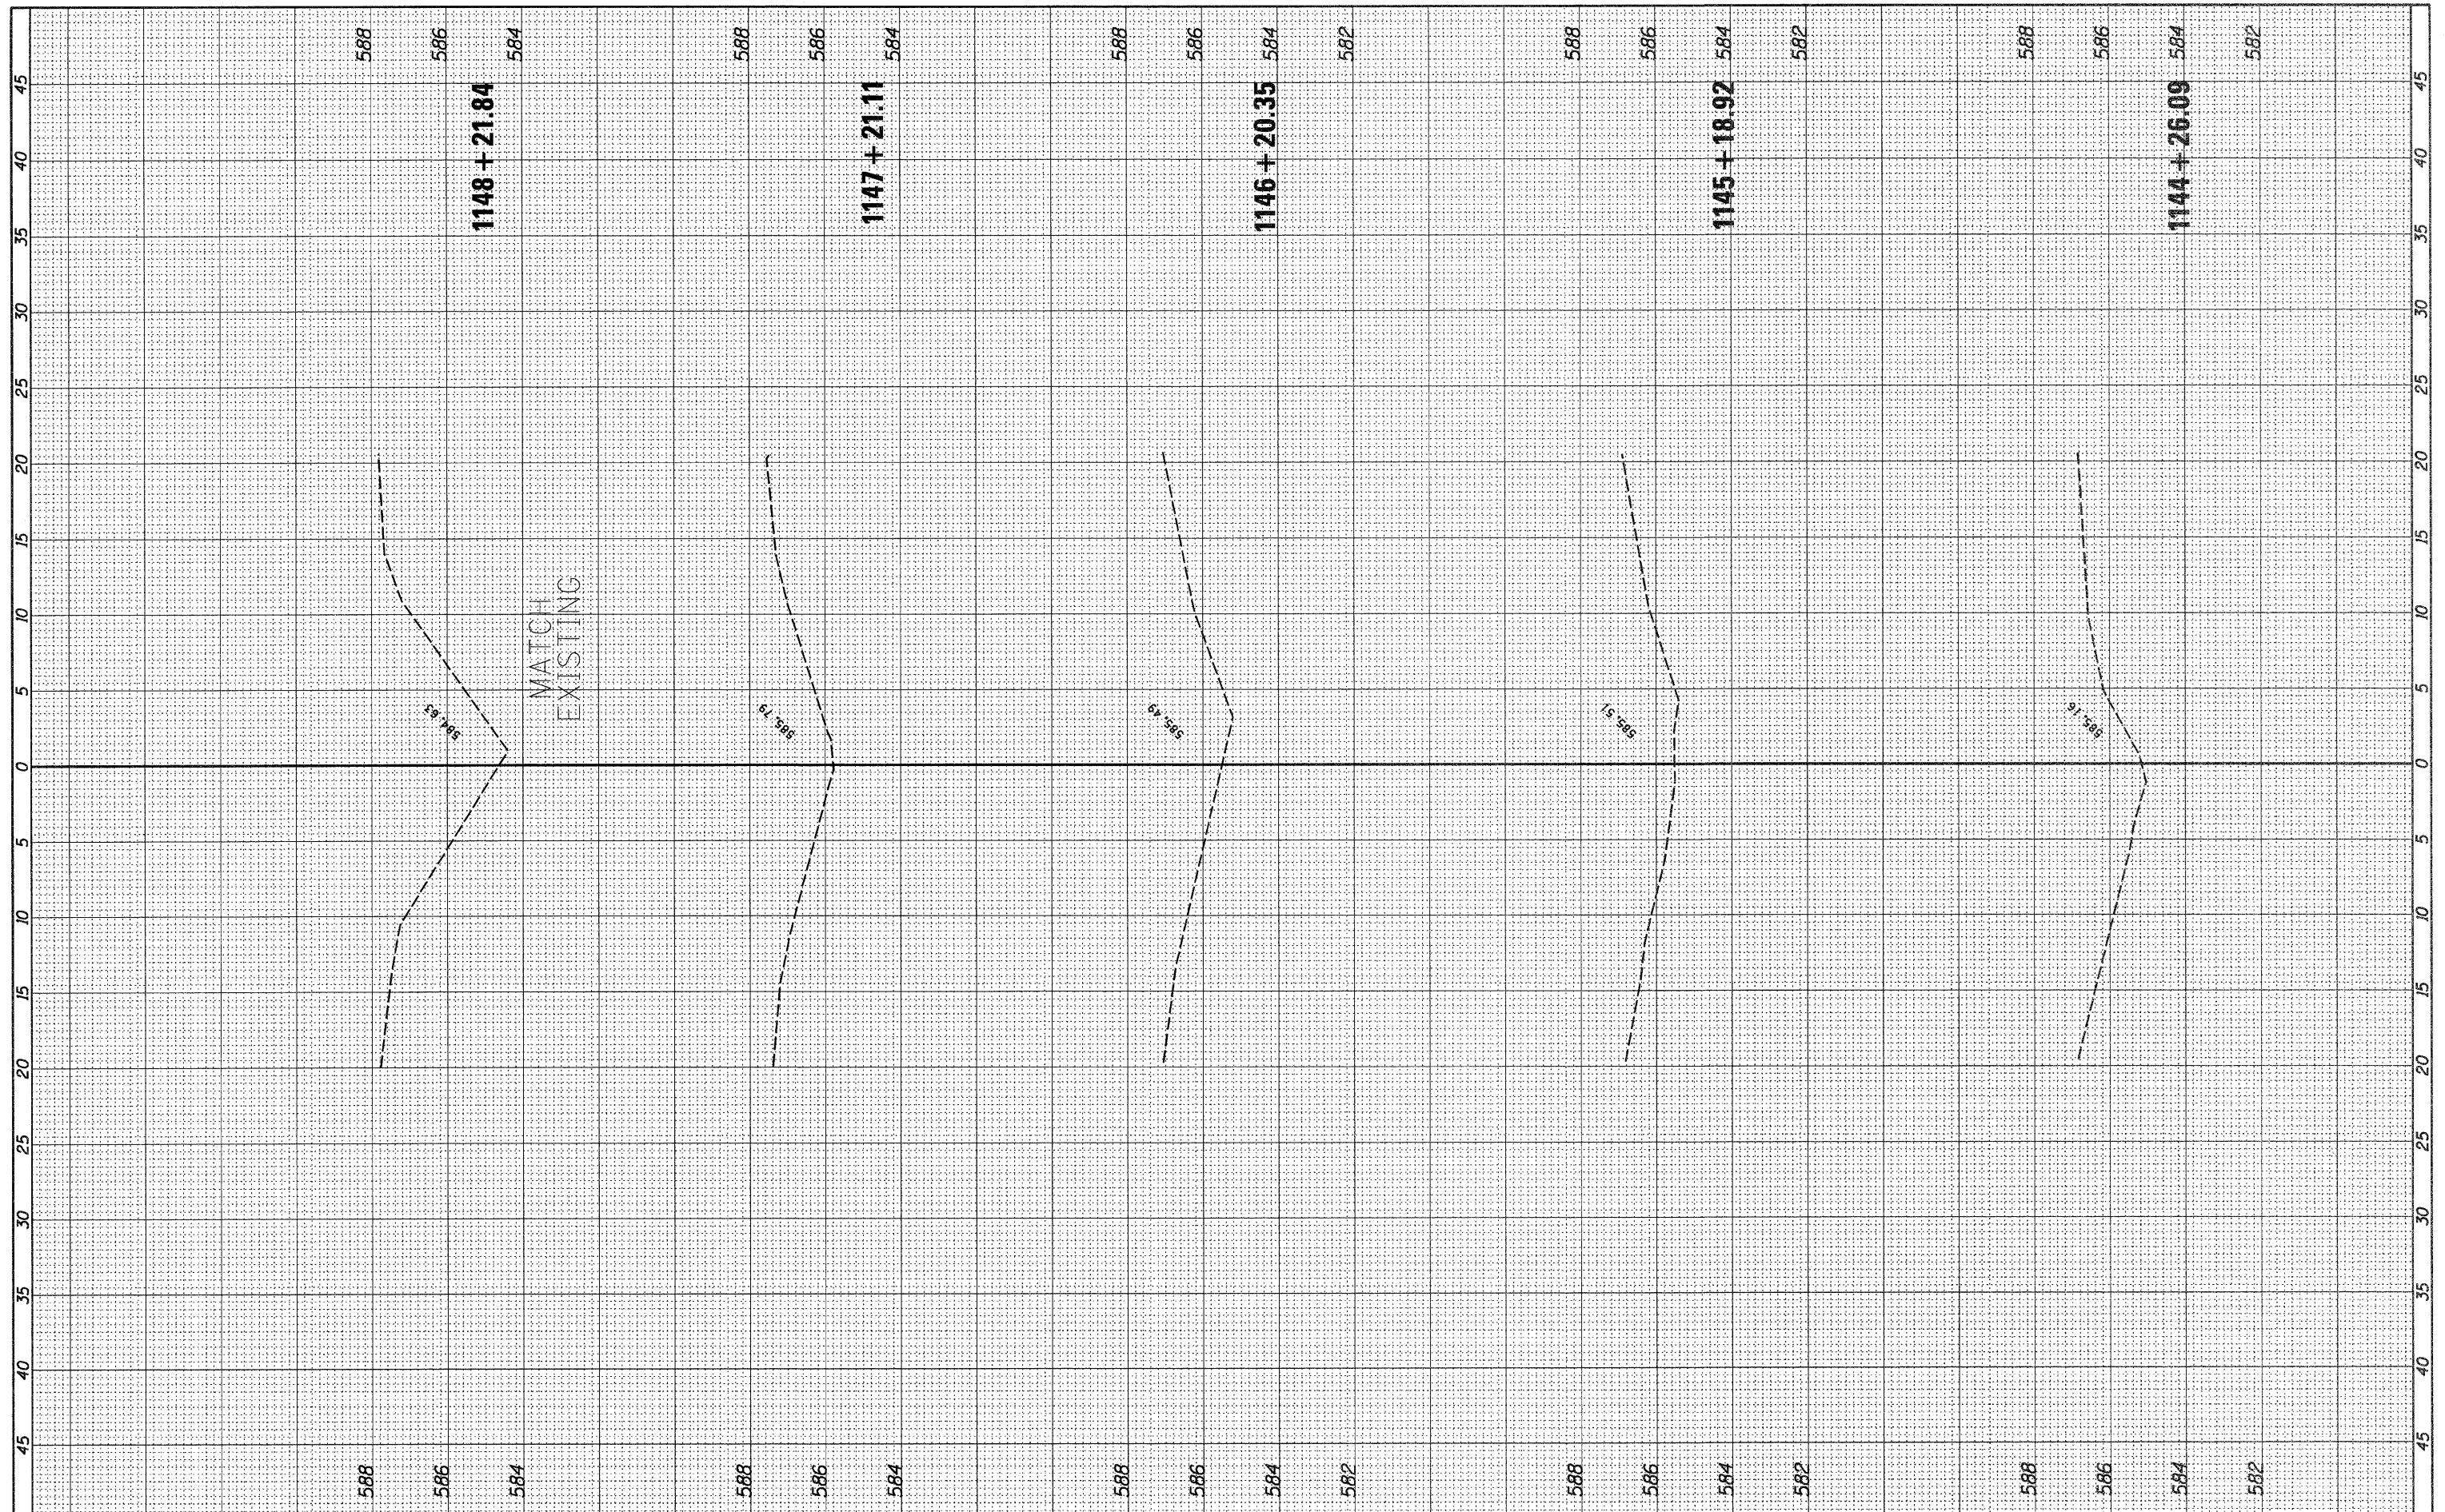

FILE NAME =	USER NAME = braboyac	DESIGNED -	REVISED -	STATE OF ILLINOIS DEPARTMENT OF TRANSPORTATION	SCALE: SHEET OF SHEETS STA. 1144+26.09 TO STA. 1148+21.84	F.A.I. RTE.	SECTION	COUNTY	TOTAL SHEETS	SHEET NO.	
c:\pwwork\pwwork\braboyac\0295002\0366C05-sh	PLT SCALE = 5.0000' / 1"	DRAWN -	REVISED -			55	*	**	15	11	
	PLT DATE = 3/22/2012	CHECKED -	REVISED -			** LIVINGSTON-GRUNDY CONTRACT NO. 66C05					
		DATE -	REVISED -			ILLINOIS FED. AID PROJECT					

* D3 Interstate Cable Median Barrier 2012