


FINAL SURVEY	SURVEYED	BY	DATE
NOTE BOOK	PLOTTED		
NO.	AREAS		
	CHECKED		

ORIGINAL SURVEY	SURVEYED	BY	DATE
NOTE BOOK	PLOTTED		
NO.	AREAS		
	CHECKED		

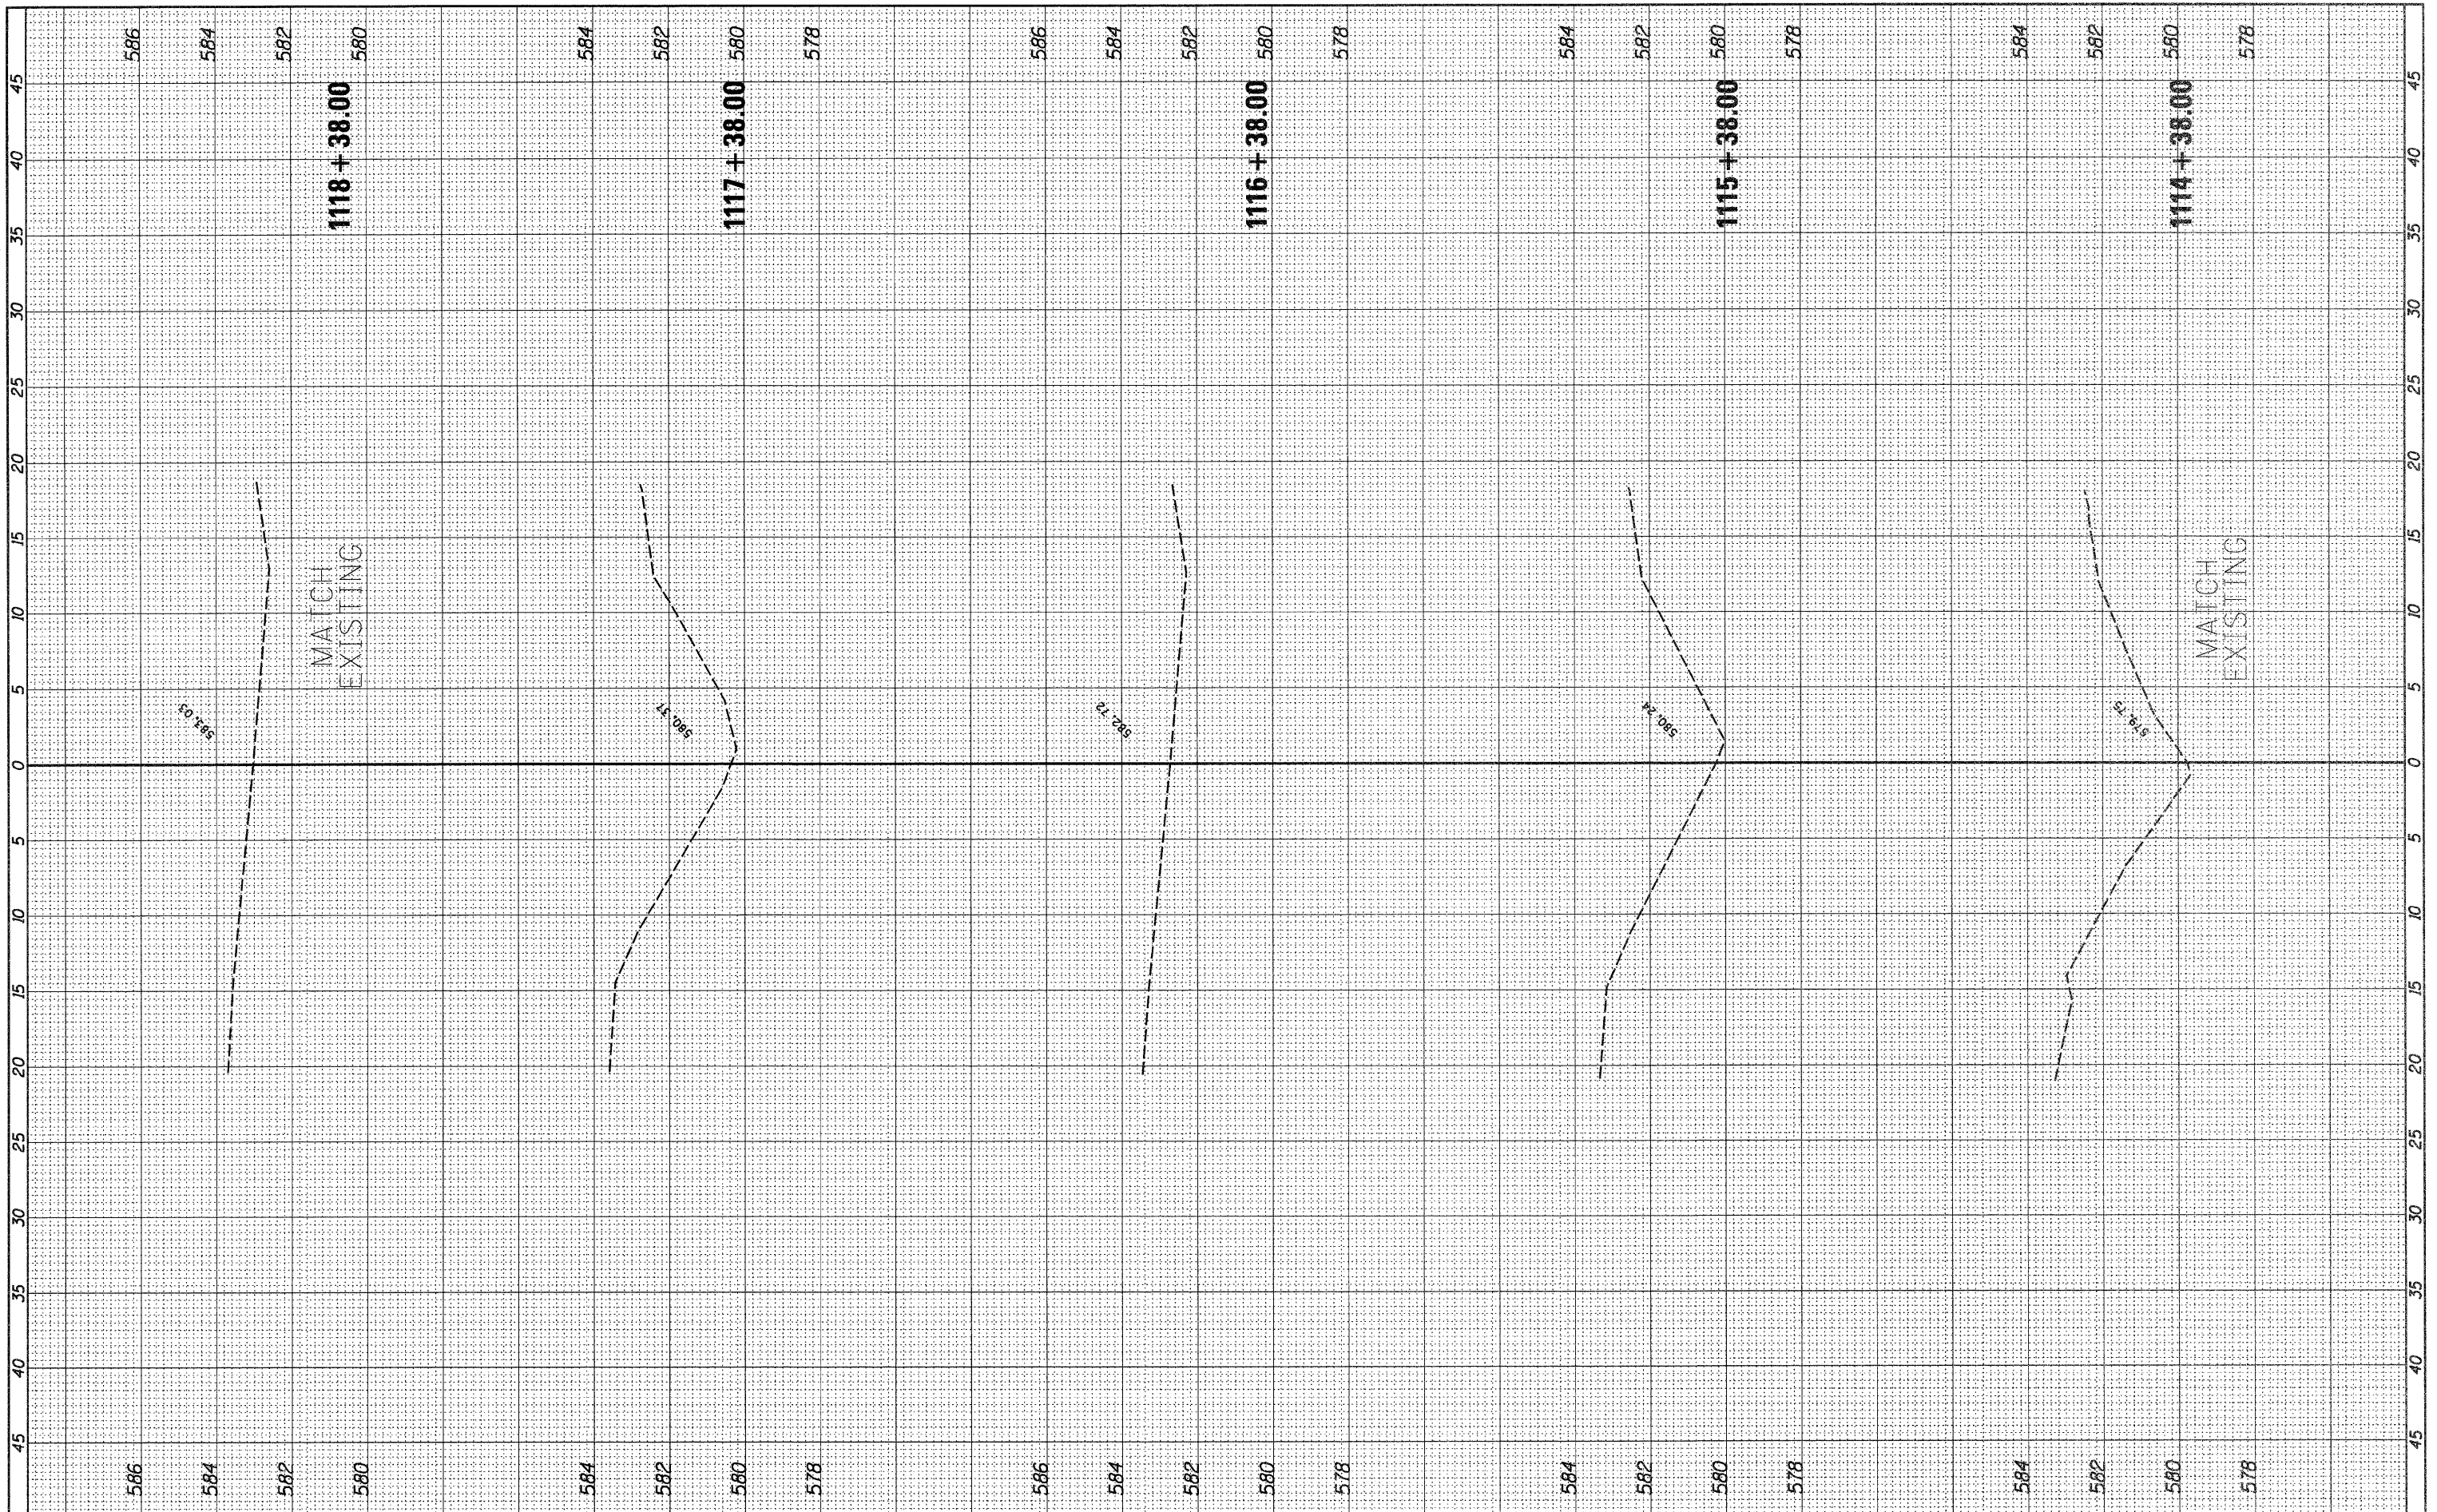

FILE NAME = c:\pwork\pwork\braboygc\0295002\0366C05-st

USER NAME = braboygc
 DESIGNED -
 DRAWN -
 CHECKED -
 DATE -

REVISED -
 REVISED -
 REVISED -
 REVISED -

**STATE OF ILLINOIS
 DEPARTMENT OF TRANSPORTATION**

SCALE: SHEET OF SHEETS STA. 1114+38.00 TO STA. 1118+38.00

F.A.I. RTE. 55	SECTION *	COUNTY **	TOTAL SHEETS 15	SHEET NO. 13
** LIVINGSTON-CRUNDY		CONTRACT NO. 66C05		
ILLINOIS FED. AID PROJECT				

*D3 Interstate Cable Median Barrier 2012