


FINAL SURVEY	SURVEYED	DATE
NOTE BOOK	PLotted	
NO.	AREAS CHECKED	

ORIGINAL SURVEY	SURVEYED	DATE
NOTE BOOK	PLotted	
NO.	AREAS CHECKED	

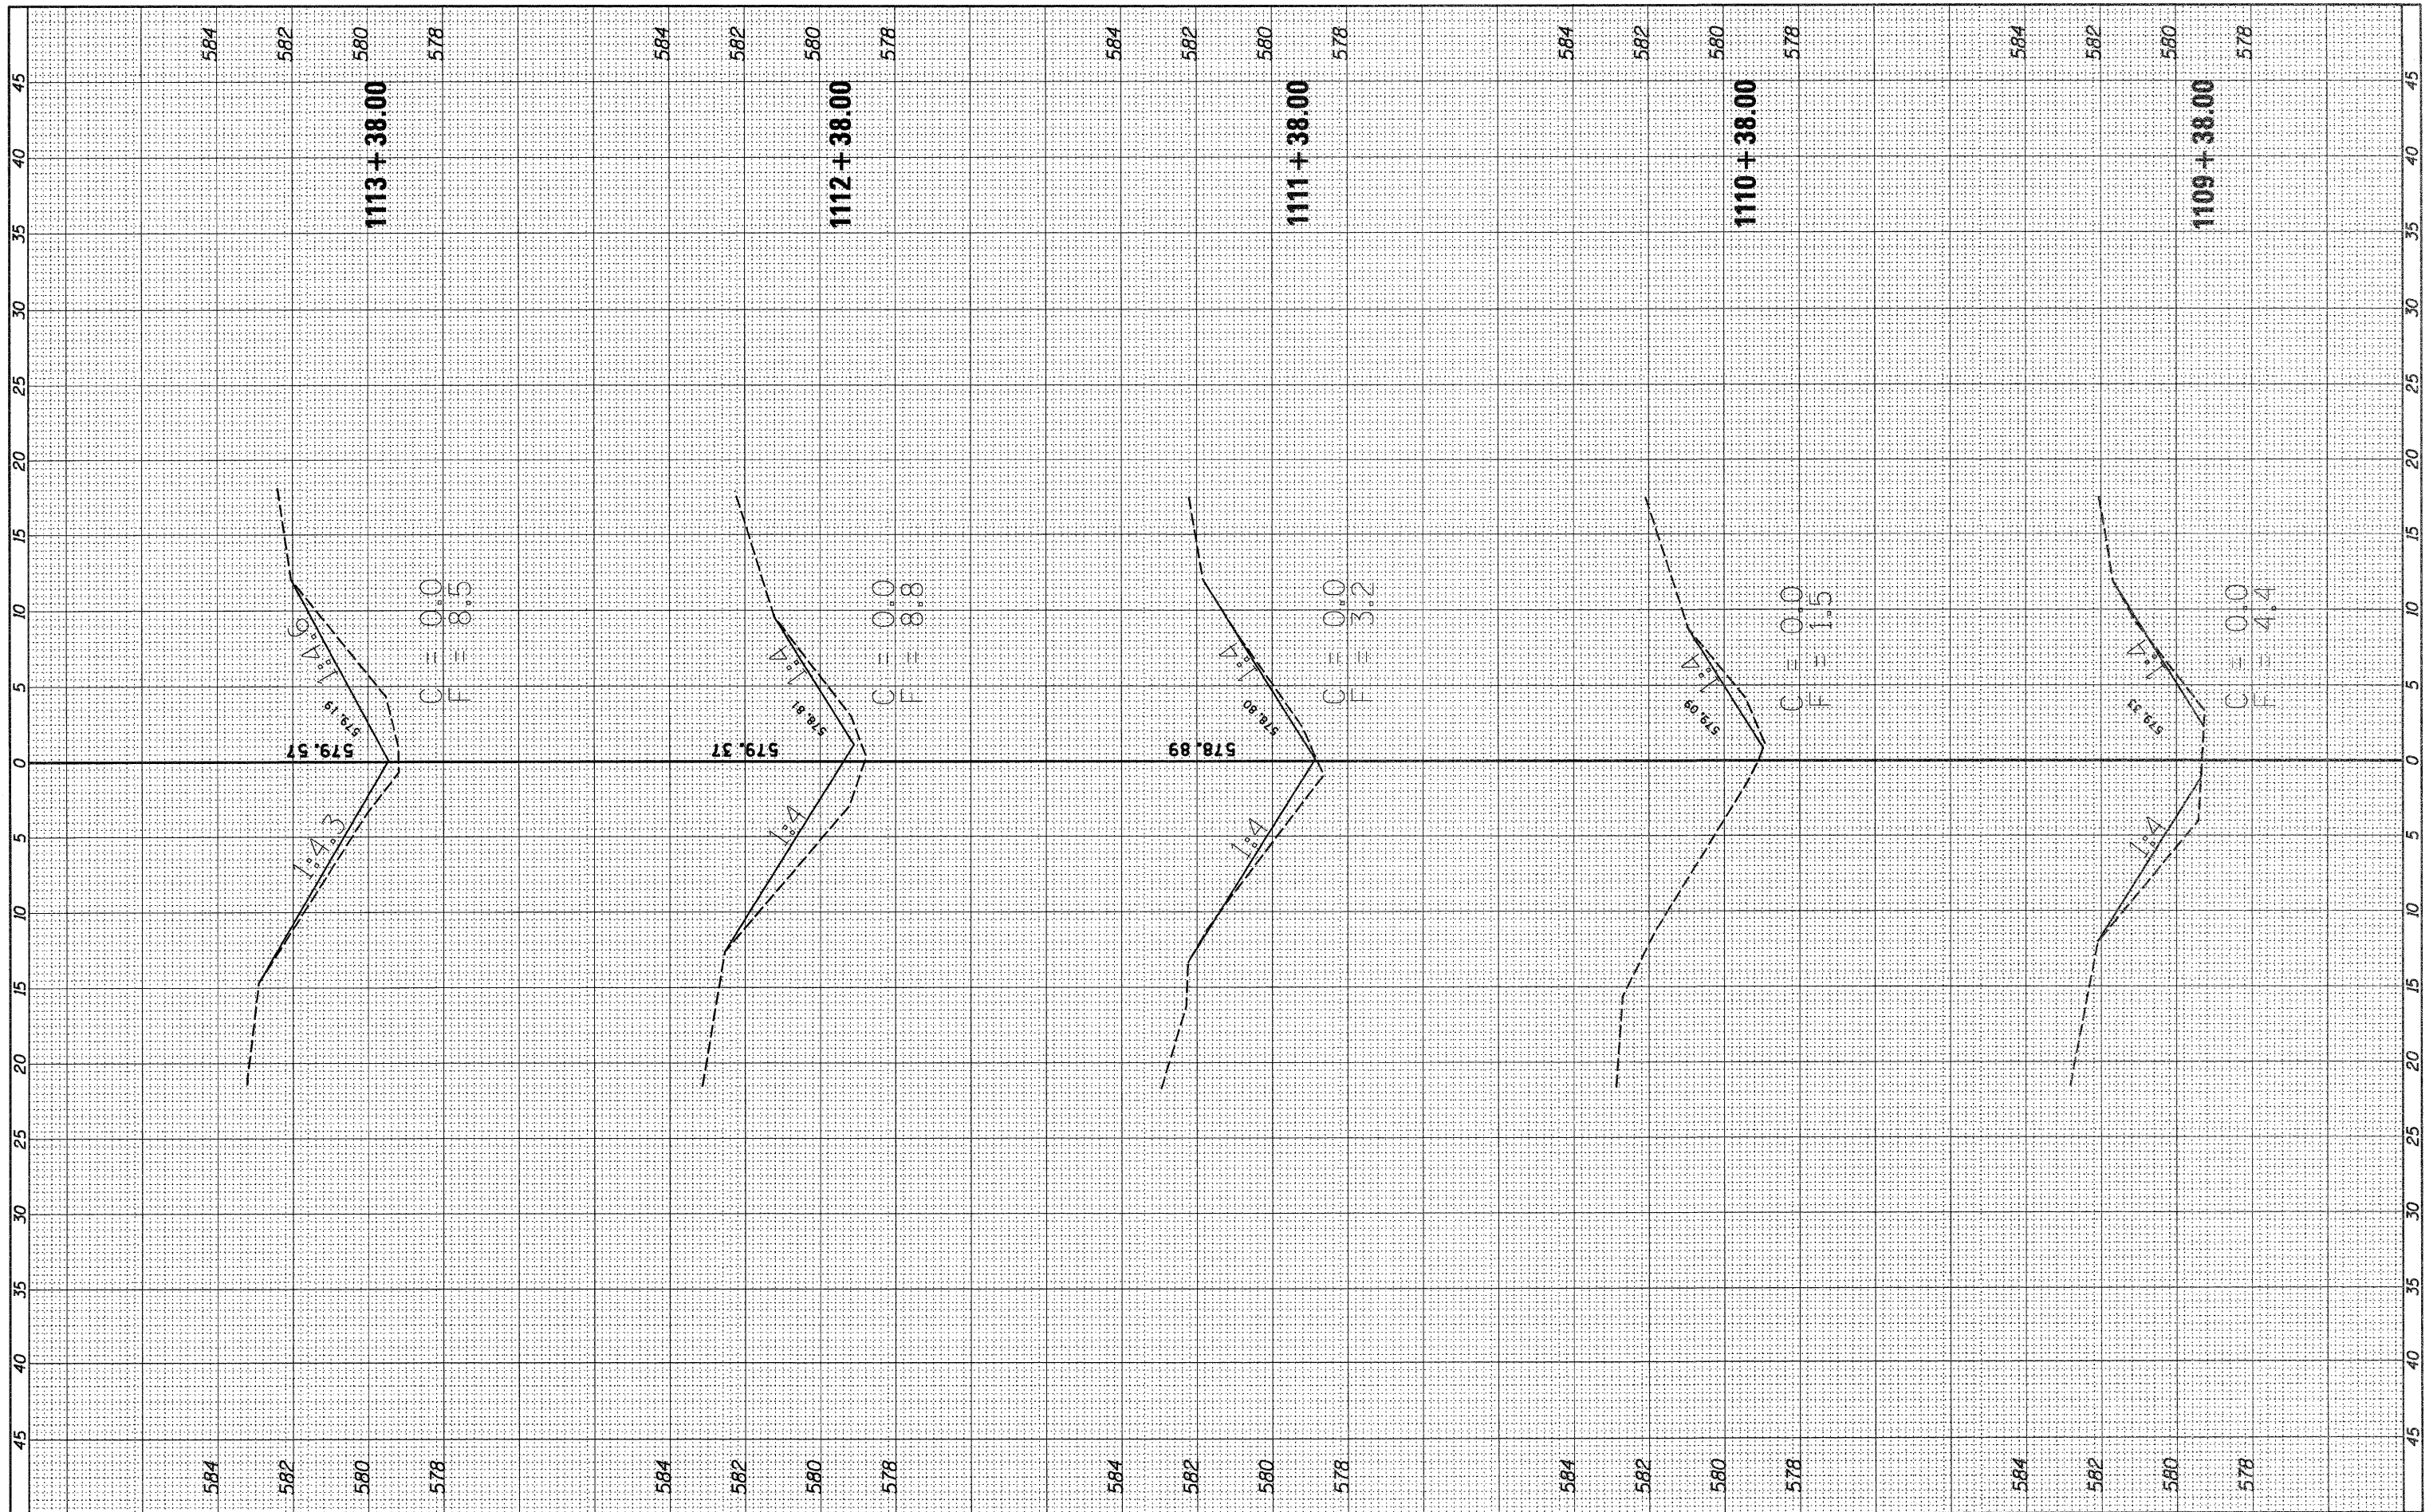

FILE NAME = c:\pw_work\pwidot\broboypc\d0295002\0366005-01\1-ssht.dgn

USER NAME = broboypc
 DESIGNED -
 DRAWN -
 CHECKED -
 DATE -

REVISED -
 REVISED -
 REVISED -
 REVISED -

**STATE OF ILLINOIS
 DEPARTMENT OF TRANSPORTATION**

SCALE: SHEET OF SHEETS STA. 1109+38.00 TO STA. 1113+38.00

F.A.I. RTE.	SECTION	COUNTY	TOTAL SHEETS	SHEET NO.
55	*	**	15	14
* * LIVINGSTON-GRUNDY			CONTRACT NO. 66C05	
[ILLINOIS] FED. AID PROJECT				
* D3 Interstate Cable Median Barrier 2012				