


FINAL SURVEY	SURVEYED	BY	DATE
NOTE BOOK	NO.		
AREAS CHECKED			

ORIGINAL SURVEY	SURVEYED	BY	DATE
NOTE BOOK	NO.		
AREAS CHECKED			

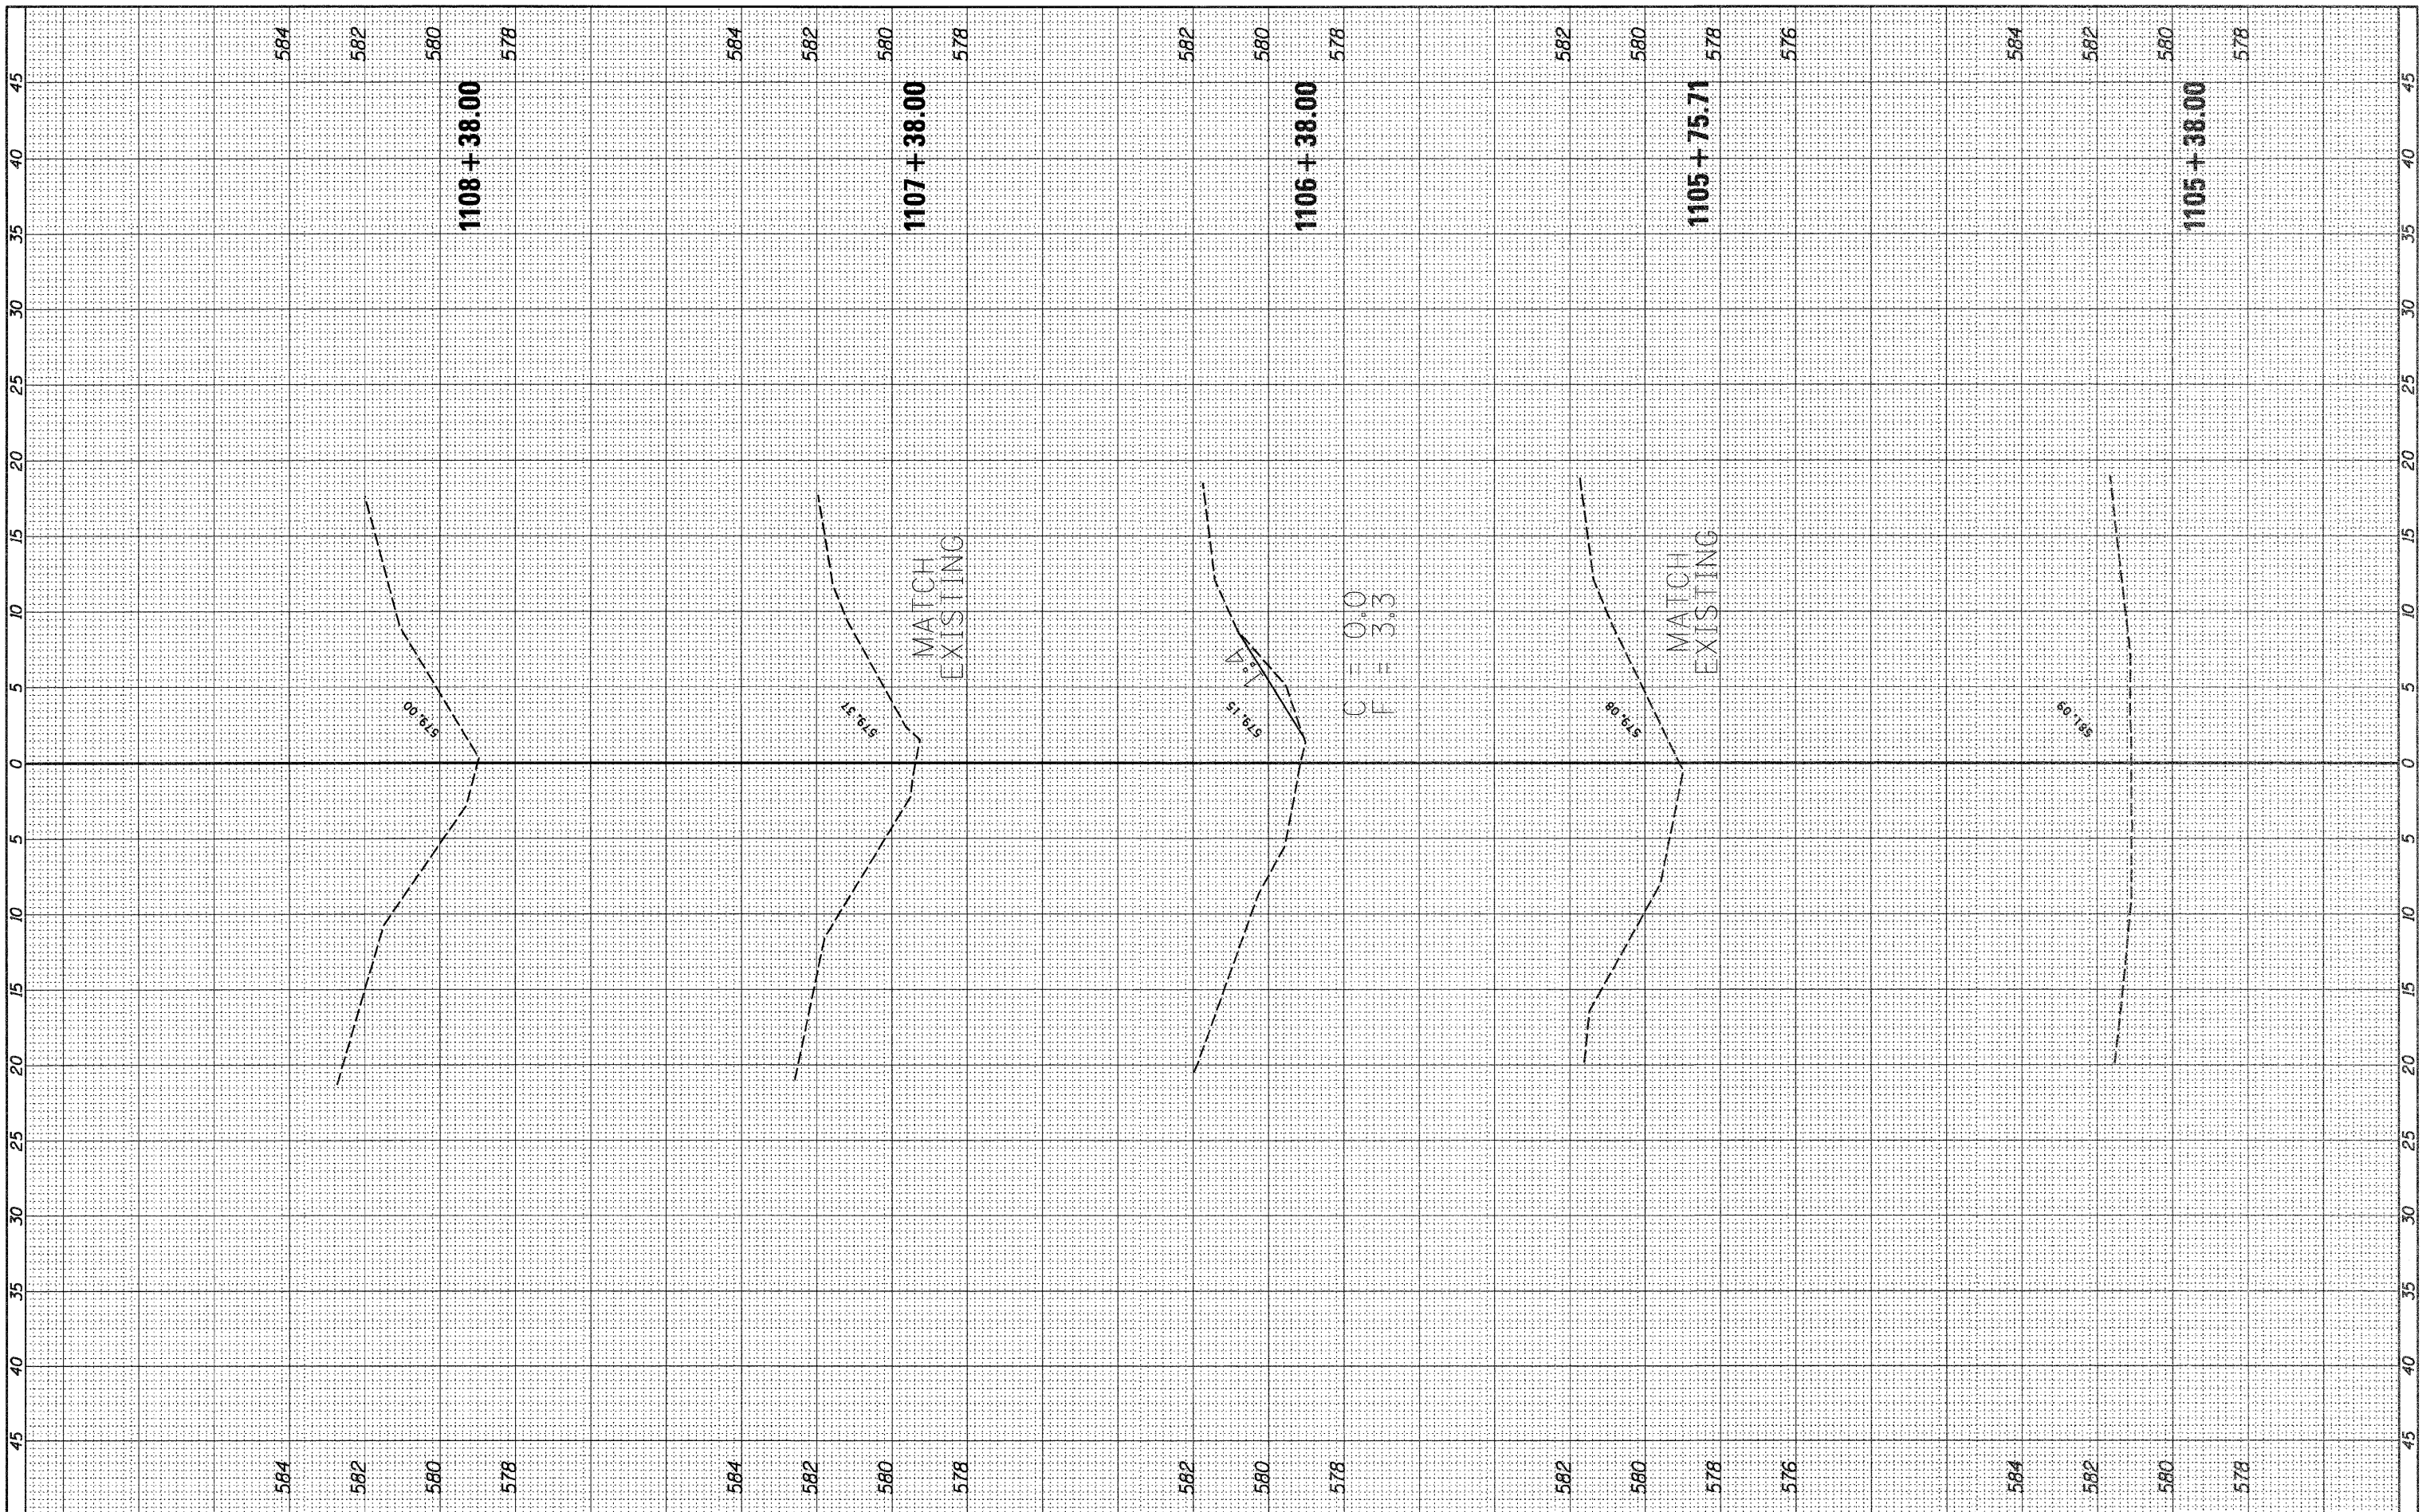

FILE NAME =
 c:\pw\work\pwidot\br-aboypc\ad295002\0366c05-sh-xsshtN.dgn

USER NAME = br-aboypc
 DESIGNED -
 DRAWN -
 CHECKED -
 DATE -

REVISOR -
 REVISIONS -
 REVISIONS -
 REVISIONS -

**STATE OF ILLINOIS
 DEPARTMENT OF TRANSPORTATION**

SCALE: SHEET OF SHEETS STA. 1105+38.00 TO STA. 1108+38.00

F.A.I. RTE.	SECTION	COUNTY	TOTAL SHEETS	SHEET NO.
55	*	**	15	15
** LIVINGSTON-GRUNDY			CONTRACT NO. 66C05	

ILLINOIS FED. AID PROJECT
 *D3 Interstate Cable Median Barrier 2012