


WEST RAMPS

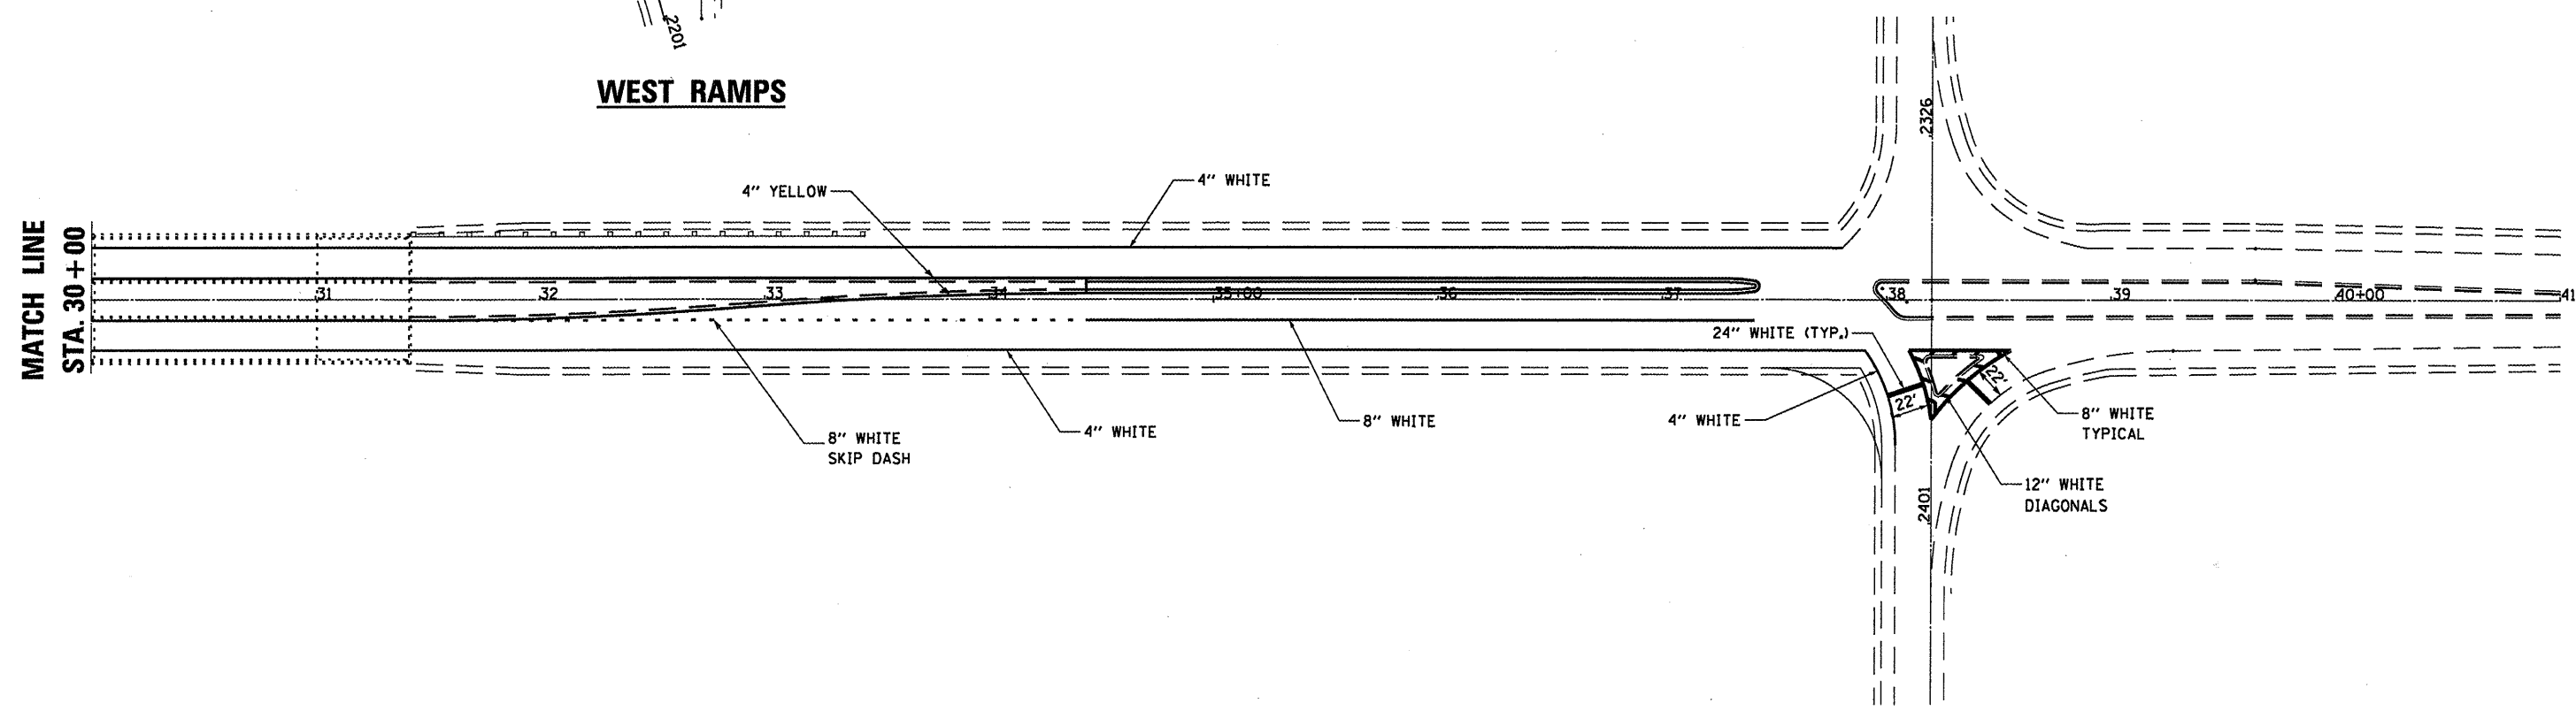

EAST RAMPS

FILE NAME =	USER NAME = carpenterd.j	DESIGNED - RLW	REVISED -
c:\pwork\pwork\carpenterd.j\0299254	366C16-sht-details.dgn	DRAWN - RLW	REVISED -
	PLOT SCALE = 100.0000' / in.	CHECKED -	REVISED -
	PLOT DATE = 4/5/2012	DATE -	REVISED -

**STATE OF ILLINOIS
DEPARTMENT OF TRANSPORTATION**

PAVEMENT MARKING DETAILS

SCALE: SHEET 1 OF 1 SHEETS STA. TO STA.

F.A.S. RTE. 2247	SECTION 106-1HB-21-2	COUNTY BUREAU	TOTAL SHEETS 22	SHEET NO. 10
CONTRACT NO. 66C16				
ILLINOIS FED. AID PROJECT				