


SPAN 1

SPAN 2


PLAN

SPAN 3


SPAN 4

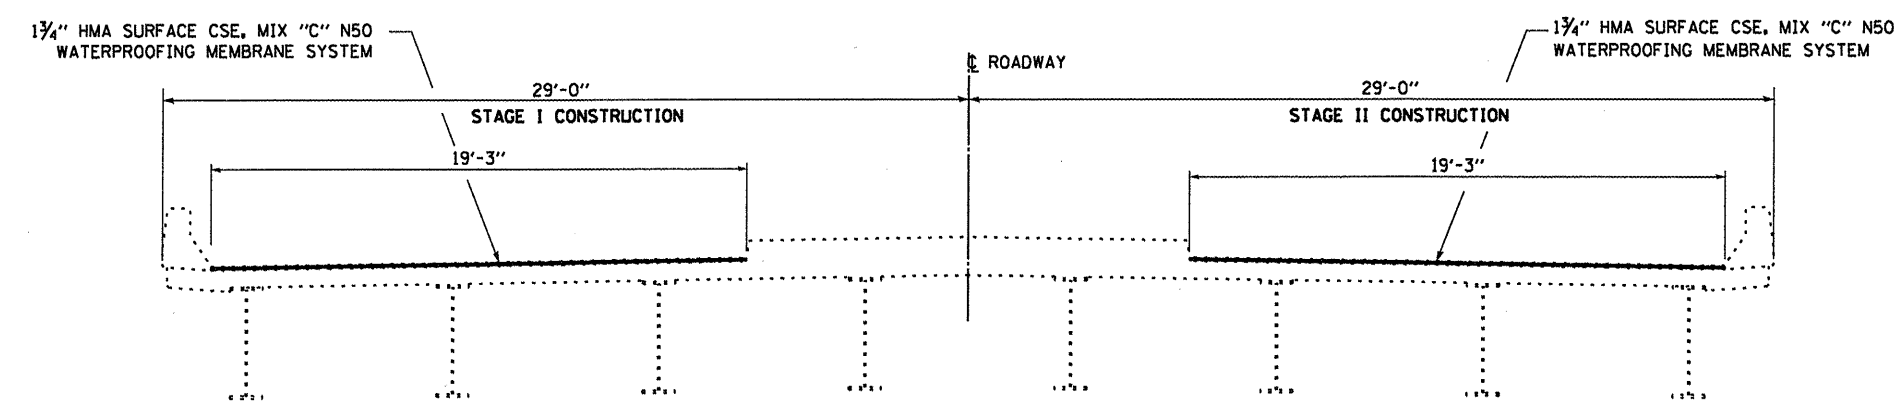


**CROSS SECTION
SPANS 2 AND 3
LOOKING EAST**

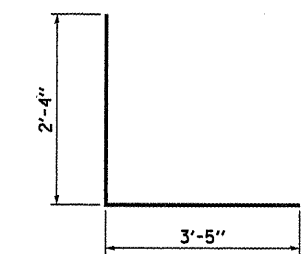

d(E)

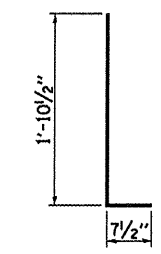

d1(E)

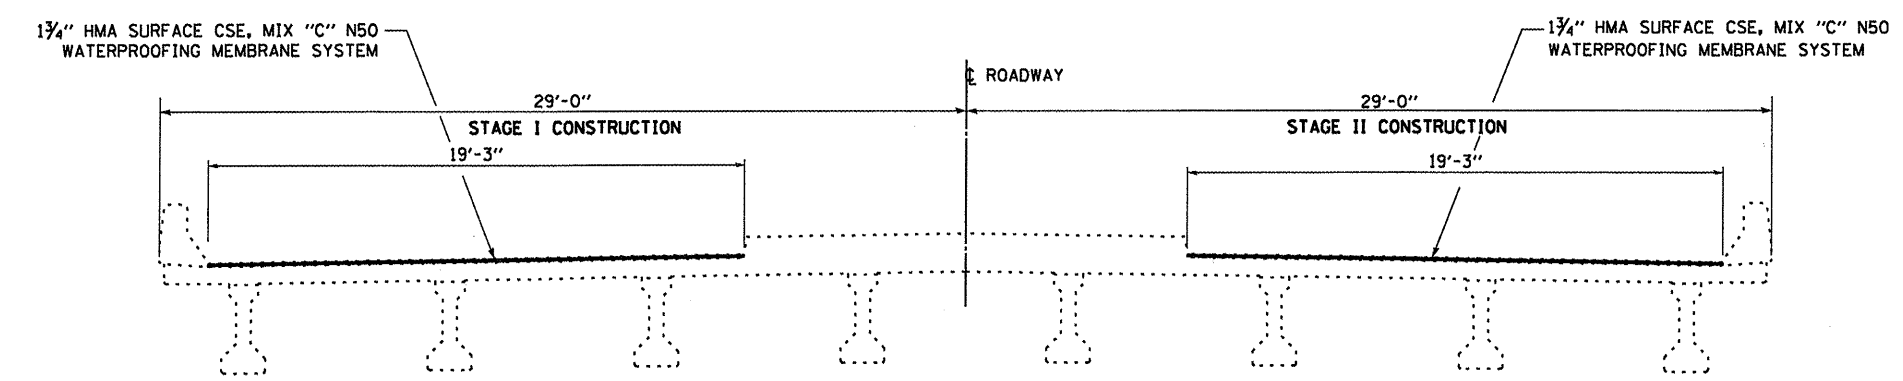

**CROSS SECTION
SPANS 1 AND 4
LOOKING EAST**

BILL OF MATERIAL

Bar	No.	Size	Length	Shape
a(E)	16	#6	27'-10"	—
a1(E)	16	#4	7'-2"	—
d(E)	16	#6	5'-9"	—
d1(E)	16	#4	2'-6"	—
Concrete Removal			Cu. Yd.	5.7
Concrete Superstructure			Cu. Yd.	5.7
Reinforcement Bars, Epoxy Coated			Lbs.	2030