



PLAN

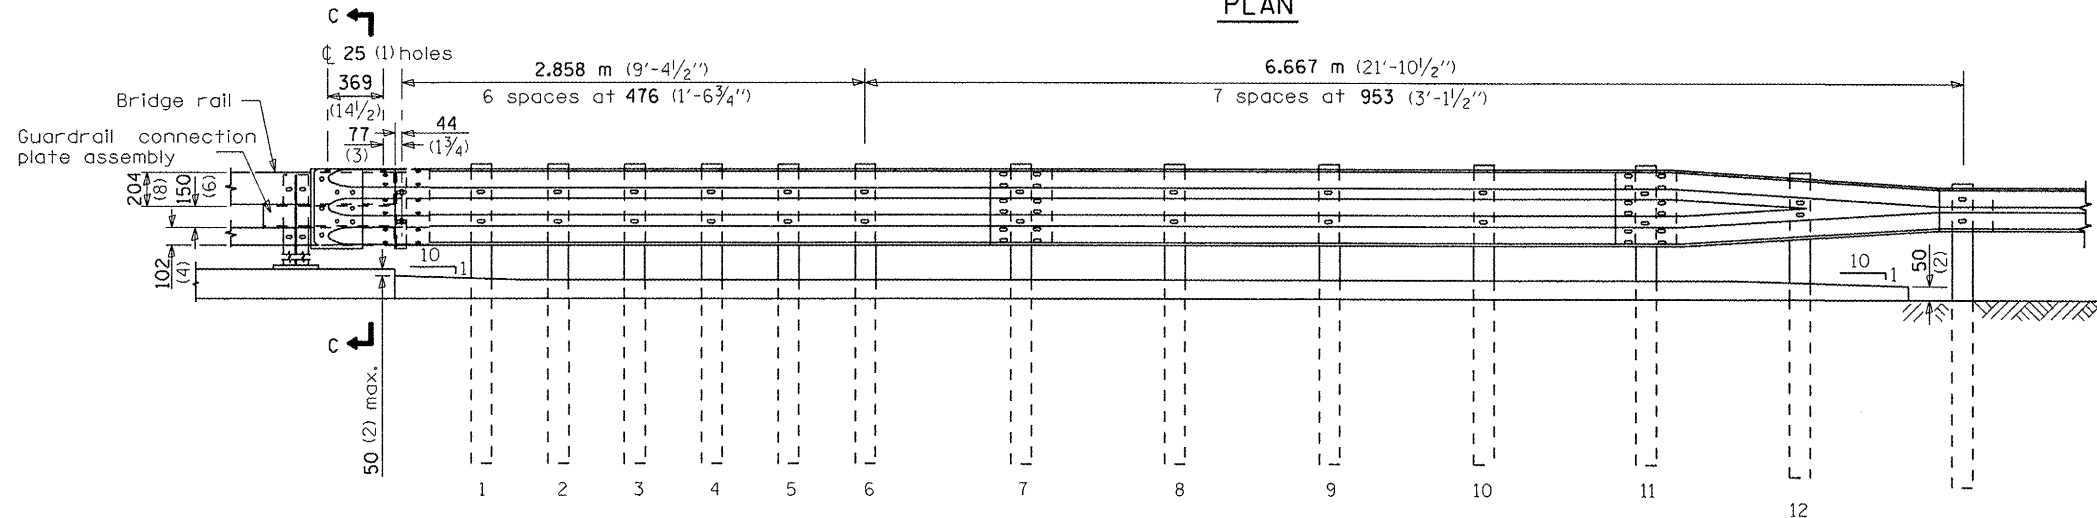

ELEVATION

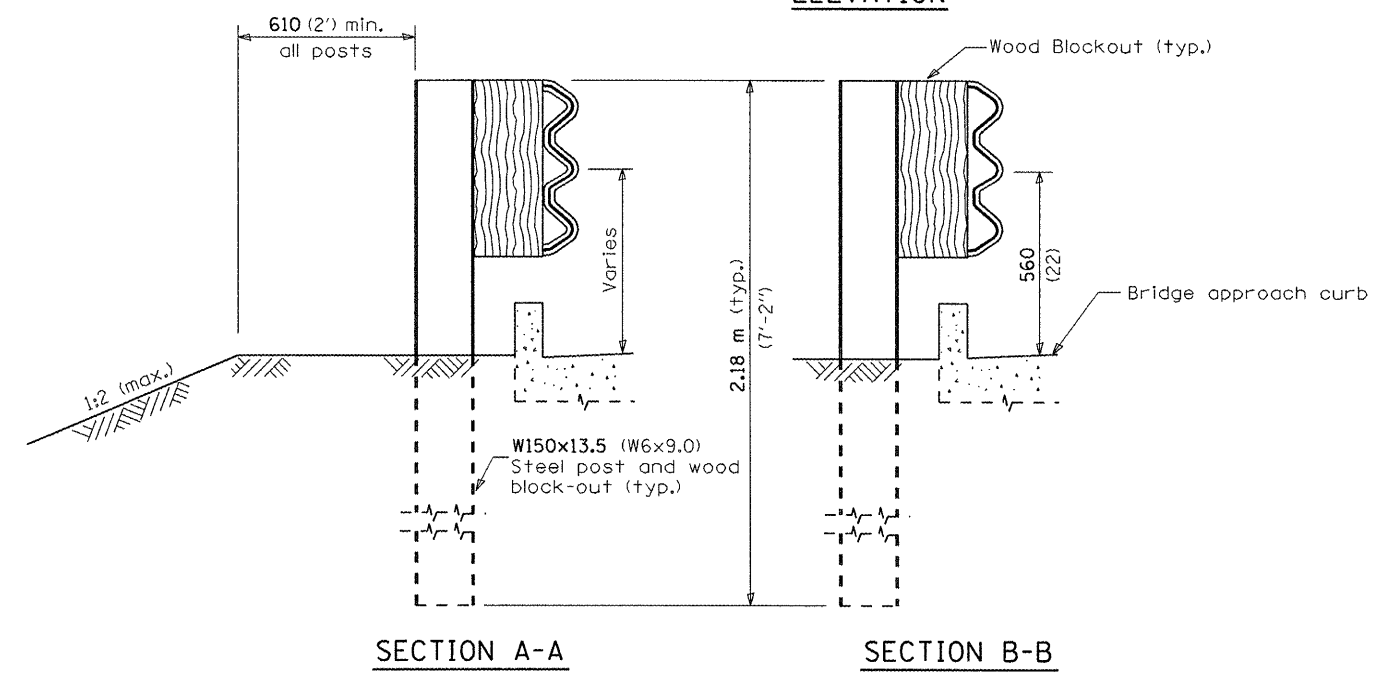

GENERAL NOTES

This standard shows attachment to curb mounted bridge rail. Attachment to side mounted bridge rail is similar.

See Standard 630001 for details of guardrail not shown.

Thrie beam rail shall be bolted to block-out at all posts.

See Standard 420401 for details of bridge approach pavement.

All slope ratios are expressed as units of vertical displacement to units of horizontal displacement (V:H).

All dimensions are in millimeters (inches) unless otherwise shown.

FILE NAME = USER NAME = quigleyml DESIGNED - DRAWN - PLOT SCALE = 100.0000 / in. PLOT DATE = 3/26/2012				REVISIONS REVISED - REVISED - REVISED - REVISED -				<b>STATE OF ILLINOIS</b> <b>DEPARTMENT OF TRANSPORTATION</b>				<b>PRE-MGS EFFECTIVE 4-1-06</b> <b>TRAFFIC BARRIER TERMINAL, TYPE 6A</b> <b>STANDARD 631032-02</b>				F.A. RTE. VAR.		SECTION .		COUNTY VAR.		TOTAL SHEETS 37		SHEET NO. 30	
SCALE: SHEET NO. OF SHEETS STA. TO STA.												SHEET 1 of 3				CONTRACT NO. 66C18									
												FED. ROAD DIST. NO. ILLINOIS FED. AID PROJECT													