


**TYPICAL SECTION
MAINLINE**

M.M. 187.70 TO M.M. 215.40

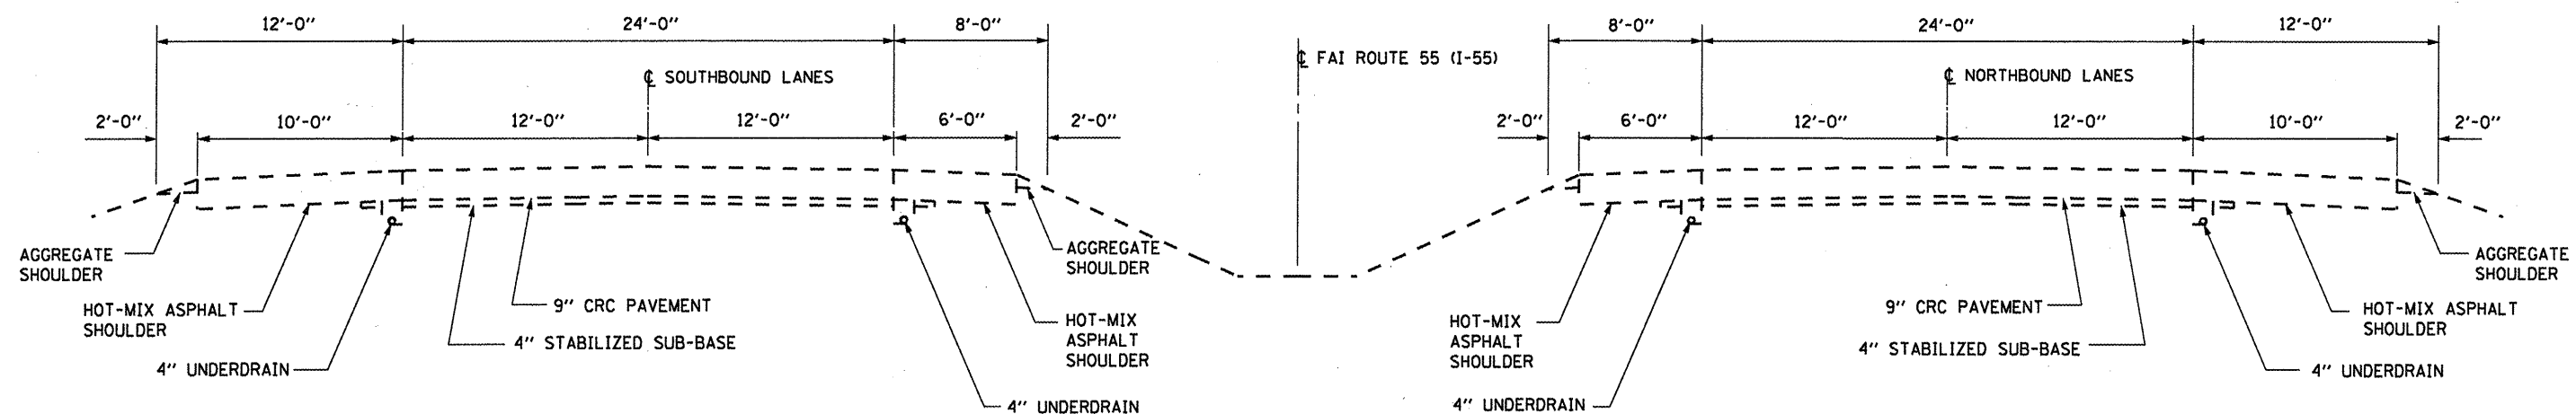

**TYPICAL SECTION
MAINLINE**

M.M. 215.40 TO M.M. 218.07

FILE NAME =	USER NAME = petelj	DESIGNED - RON WOODSHANK	REVISED -
c:\pwwork\p\petelj\d0301955\036621-shd-details.dgn		DRAWN - RON WOODSHANK	REVISED -
	PLOT SCALE = 100.0000' / 1in.	CHECKED -	REVISED -
	PLOT DATE = 4/5/2012	DATE -	REVISED -

STATE OF ILLINOIS
DEPARTMENT OF TRANSPORTATION

TYPICAL SECTIONS - FAI 55

SCALE: SHEET NO. 1 OF 1 SHEETS STA. TO STA.

F.A.I. RTE.	SECTION	COUNTY	TOTAL SHEETS	SHEET NO.
55	*	LIVINGSTON	11	4
*D3 PAVEMENT PATCHING 2013-5			CONTRACT NO. 66C21	
ILLINOIS				