



TYPICAL PAVEMENT MARKING FOR ENTRANCE RAMP TERMINALS

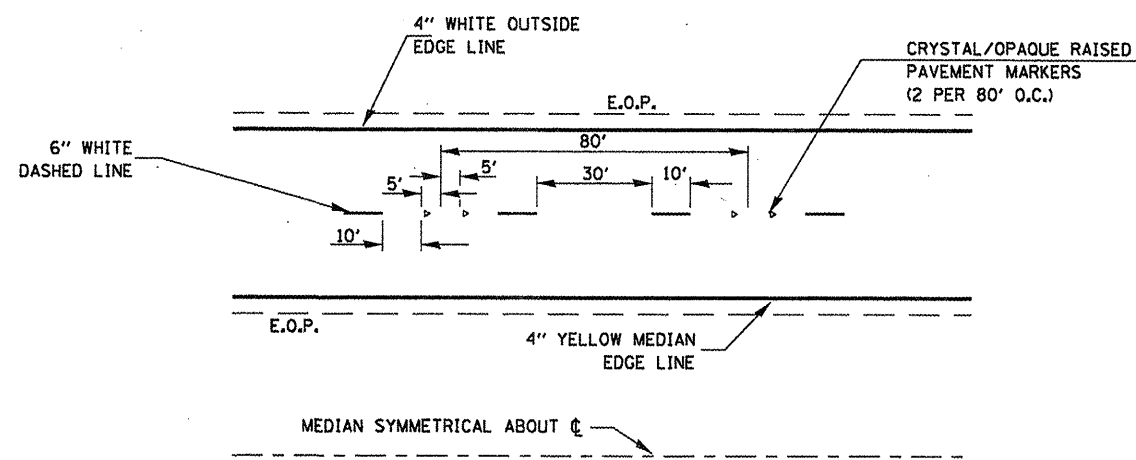

TYPICAL PAVEMENT MARKINGS

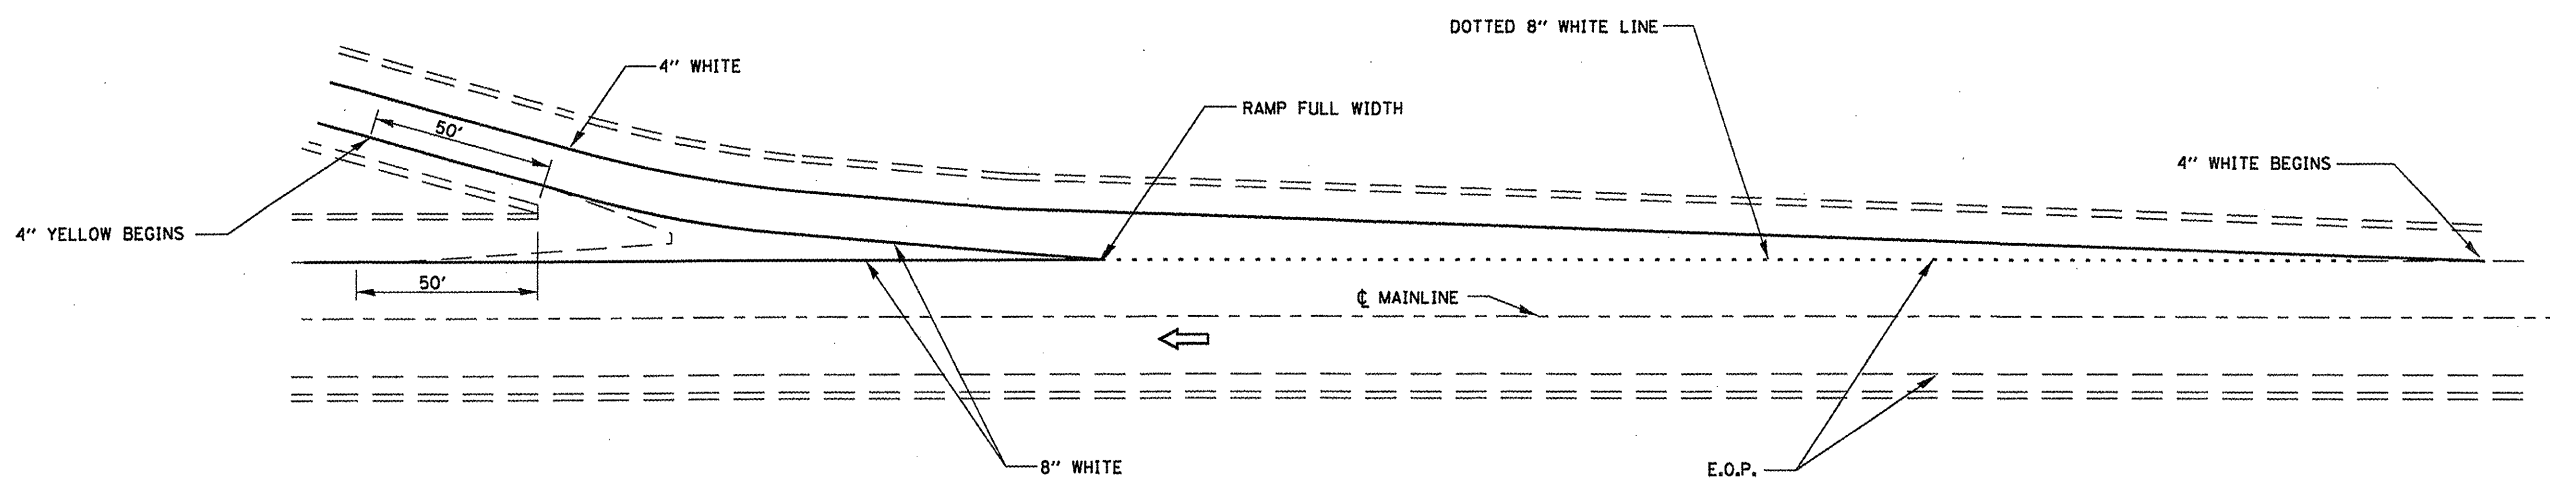

TYPICAL PAVEMENT MARKINGS FOR EXIT RAMP TERMINALS

FILE NAME =	USER NAME = petelyj	DESIGNED - RLW	REVISED -	STATE OF ILLINOIS DEPARTMENT OF TRANSPORTATION	TYPICAL PAVEMENT MARKING		F.A.I. RTE.	SECTION	COUNTY	TOTAL SHEETS	SHEET NO.	
cr:\pwork\pwork\petelyj\d0302605\0366	28-sht-details.dgn	DRAWN - RLW	REVISED -				57	(38-5HB-1)BP	IRRODUOIS	10	8	
PLOT SCALE = 100.0000' / 1"	CHECKED -	REVISED -	REVISED -		SCALE: SHEET NO. 1 OF 2 SHEETS STA. TO STA.		CONTRACT NO. 66C28		ILLINOIS FED. AID PROJECT			
PLOT DATE = 3/30/2012	DATE -	REVISED -	REVISED -									