


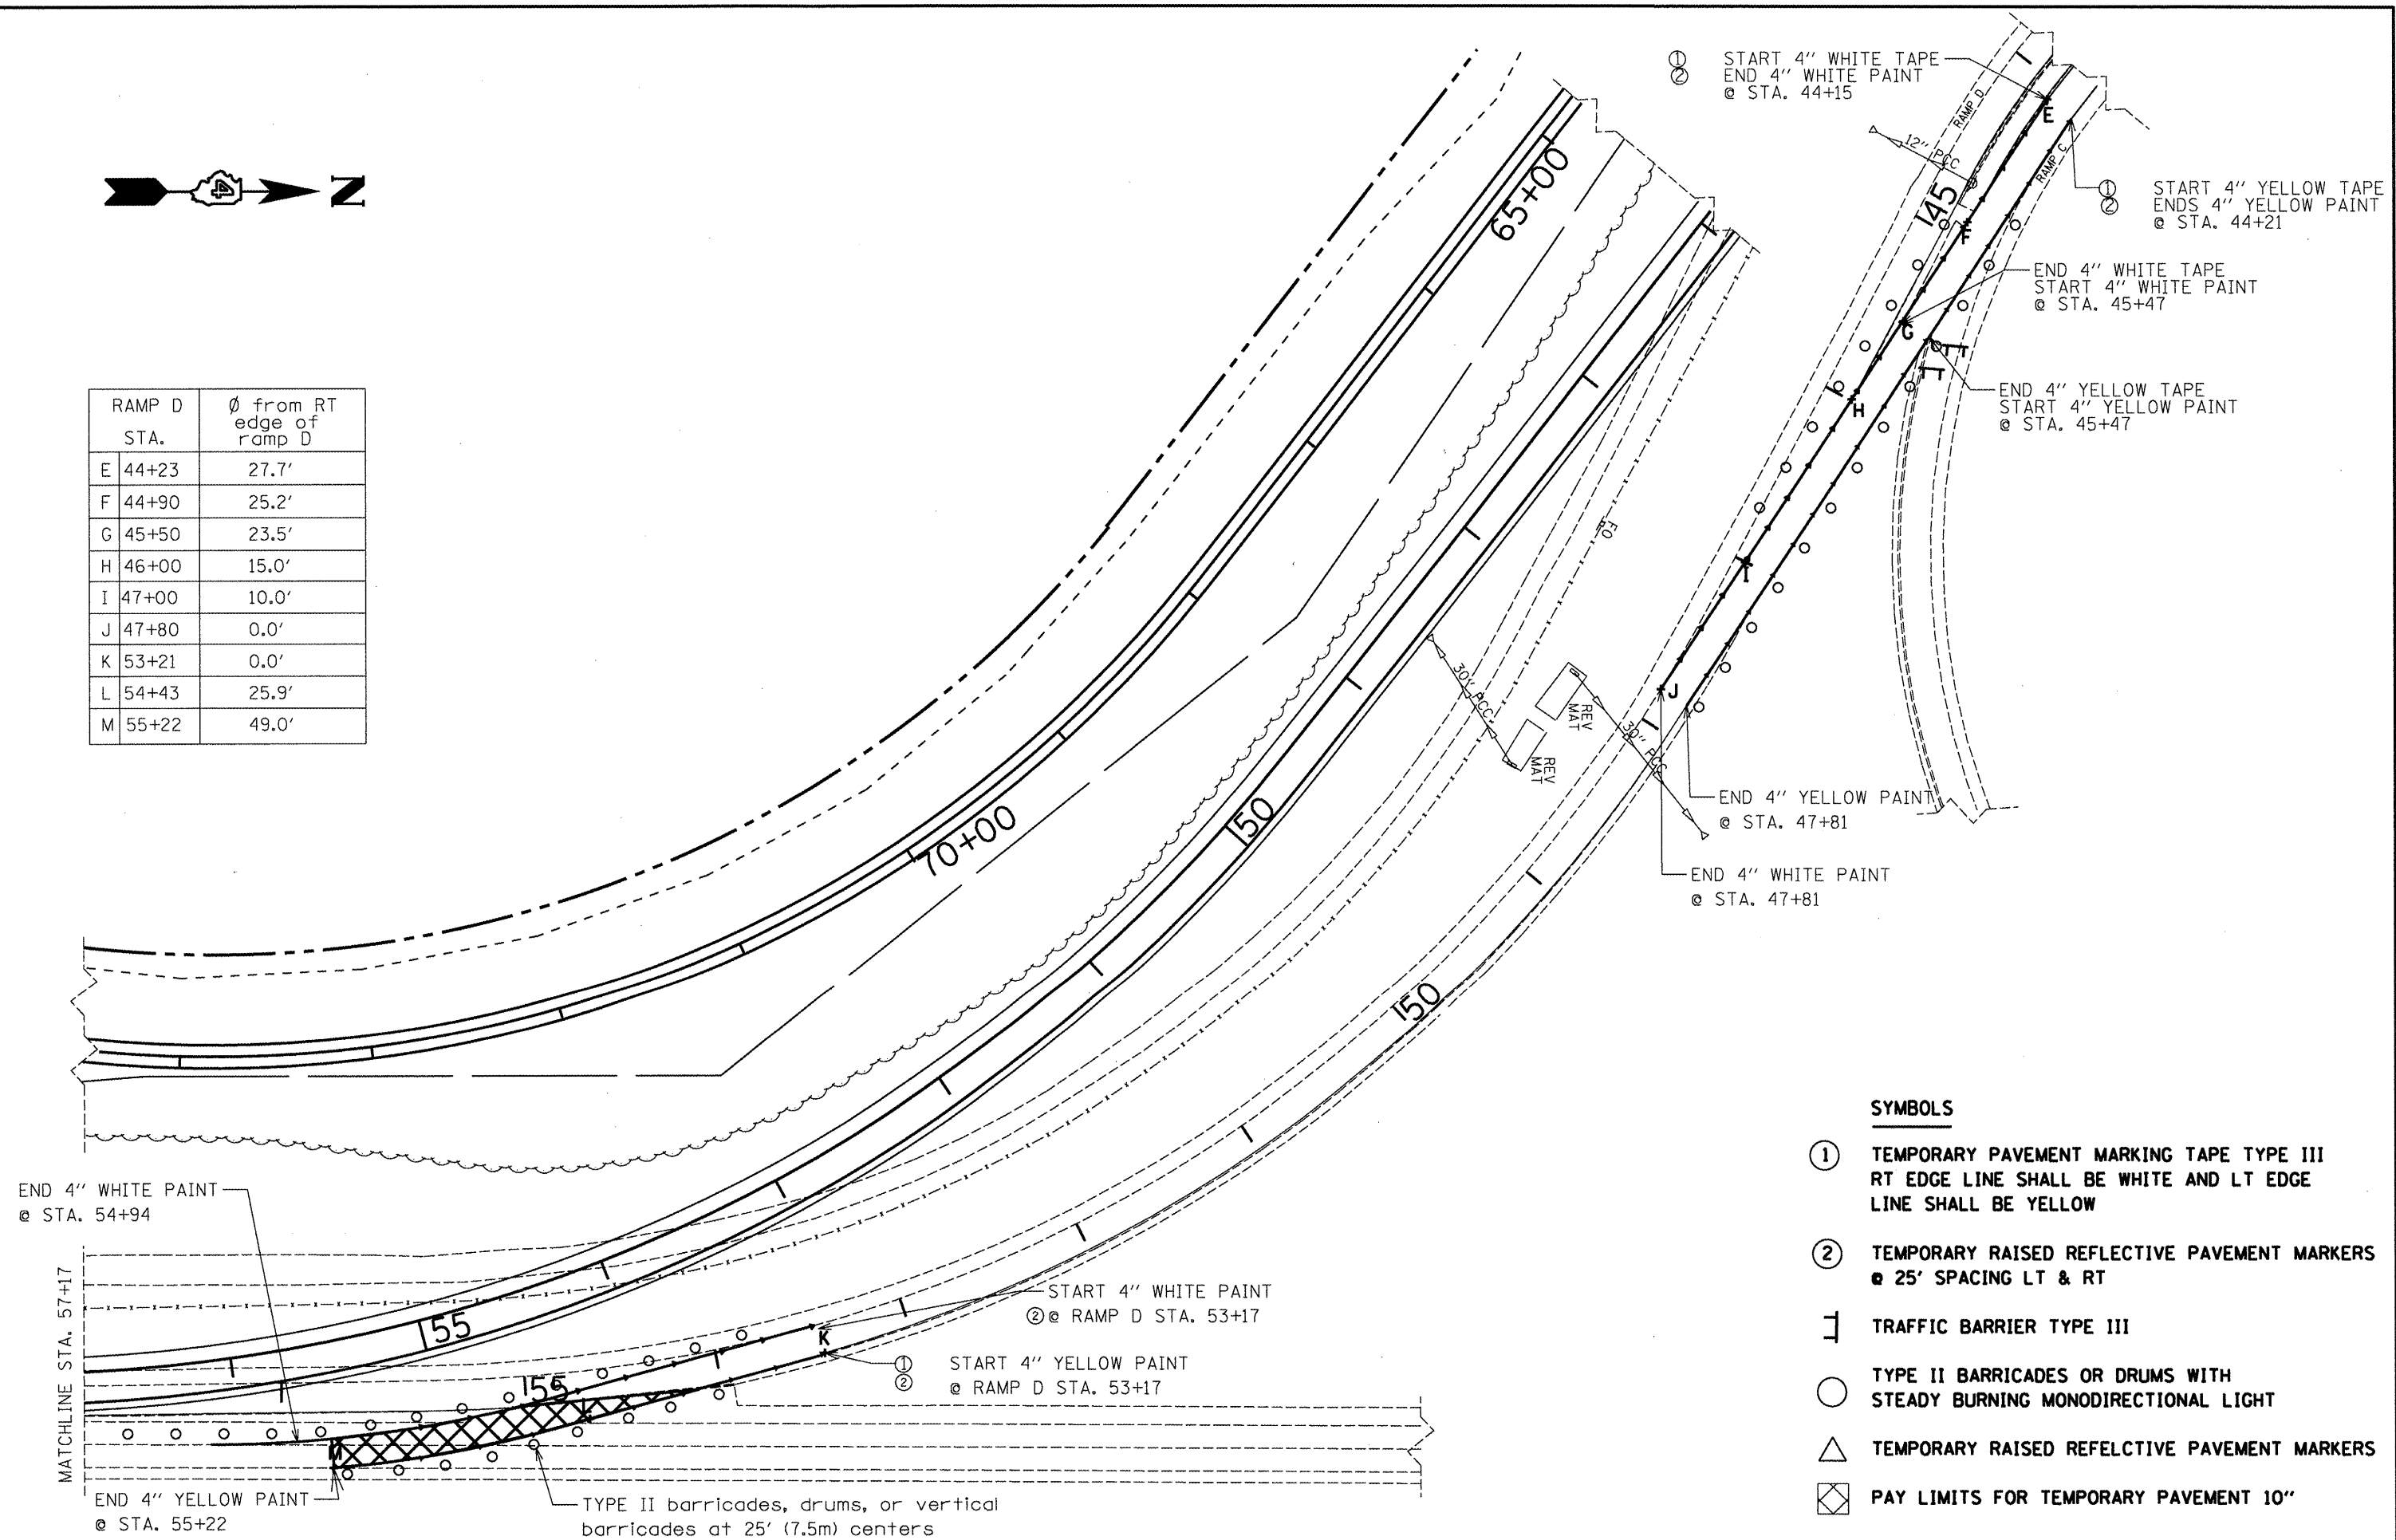

RAMP D STA.	Ø from RT edge of ramp D
E 44+23	27.7'
F 44+90	25.2'
G 45+50	23.5'
H 46+00	15.0'
I 47+00	10.0'
J 47+80	0.0'
K 53+21	0.0'
L 54+43	25.9'
M 55+22	49.0'



① START 4" WHITE TAPE
END 4" WHITE PAINT
@ STA. 44+15

② START 4" YELLOW TAPE
ENDS 4" YELLOW PAINT
@ STA. 44+21

END 4" WHITE TAPE
START 4" WHITE PAINT
@ STA. 45+47

END 4" YELLOW TAPE
START 4" YELLOW PAINT
@ STA. 45+47

END 4" YELLOW PAINT
@ STA. 47+81

END 4" WHITE PAINT
@ STA. 47+81

END 4" WHITE PAINT
@ STA. 54+94

MATCHLINE STA. 57+17

START 4" WHITE PAINT
② @ RAMP D STA. 53+17

START 4" YELLOW PAINT
② @ RAMP D STA. 53+17

END 4" YELLOW PAINT
@ STA. 55+22

TYPE II barricades, drums, or vertical
barricades at 25' (7.5m) centers

- SYMBOLS**
- ① TEMPORARY PAVEMENT MARKING TAPE TYPE III
RT EDGE LINE SHALL BE WHITE AND LT EDGE
LINE SHALL BE YELLOW
 - ② TEMPORARY RAISED REFLECTIVE PAVEMENT MARKERS
@ 25' SPACING LT & RT
 - T TRAFFIC BARRIER TYPE III
 - TYPE II BARRICADES OR DRUMS WITH
STEADY BURNING MONODIRECTIONAL LIGHT
 - △ TEMPORARY RAISED REFELCTIVE PAVEMENT MARKERS
 - ▨ PAY LIMITS FOR TEMPORARY PAVEMENT 10"

FILE NAME = D468A3B-sht-plan.dgn	USER NAME = cousinjs	DESIGNED - DRAWN -	REVISED - REVISED -	STATE OF ILLINOIS DEPARTMENT OF TRANSPORTATION	CROSSOVER PLAN VIEW IL-29 SPUR			F.A.P. RTE. 318	SECTION (72-61R)	COUNTY PEORIA	TOTAL SHEETS 117	SHEET NO. 41
PLOT SCALE = 80.0000' / 1" =		CHECKED -	REVISED -		SCALE:	SHEET NO.	OF	SHEETS	STA. 50+50 TO STA. 57+00	CONTRACT NO. 68A30		
PLOT DATE = 3/13/2012		DATE -	REVISED -		ILLINOIS FED. AID PROJECT							