



DATE	
BY	
SURVEYED	
PLOTTED	
TEMPLATE	
NOTE BOOK	
AREAS CHECKED	
NO.	

DATE	
BY	
SURVEYED	
PLOTTED	
TEMPLATE	
NOTE BOOK	
AREAS CHECKED	
NO.	

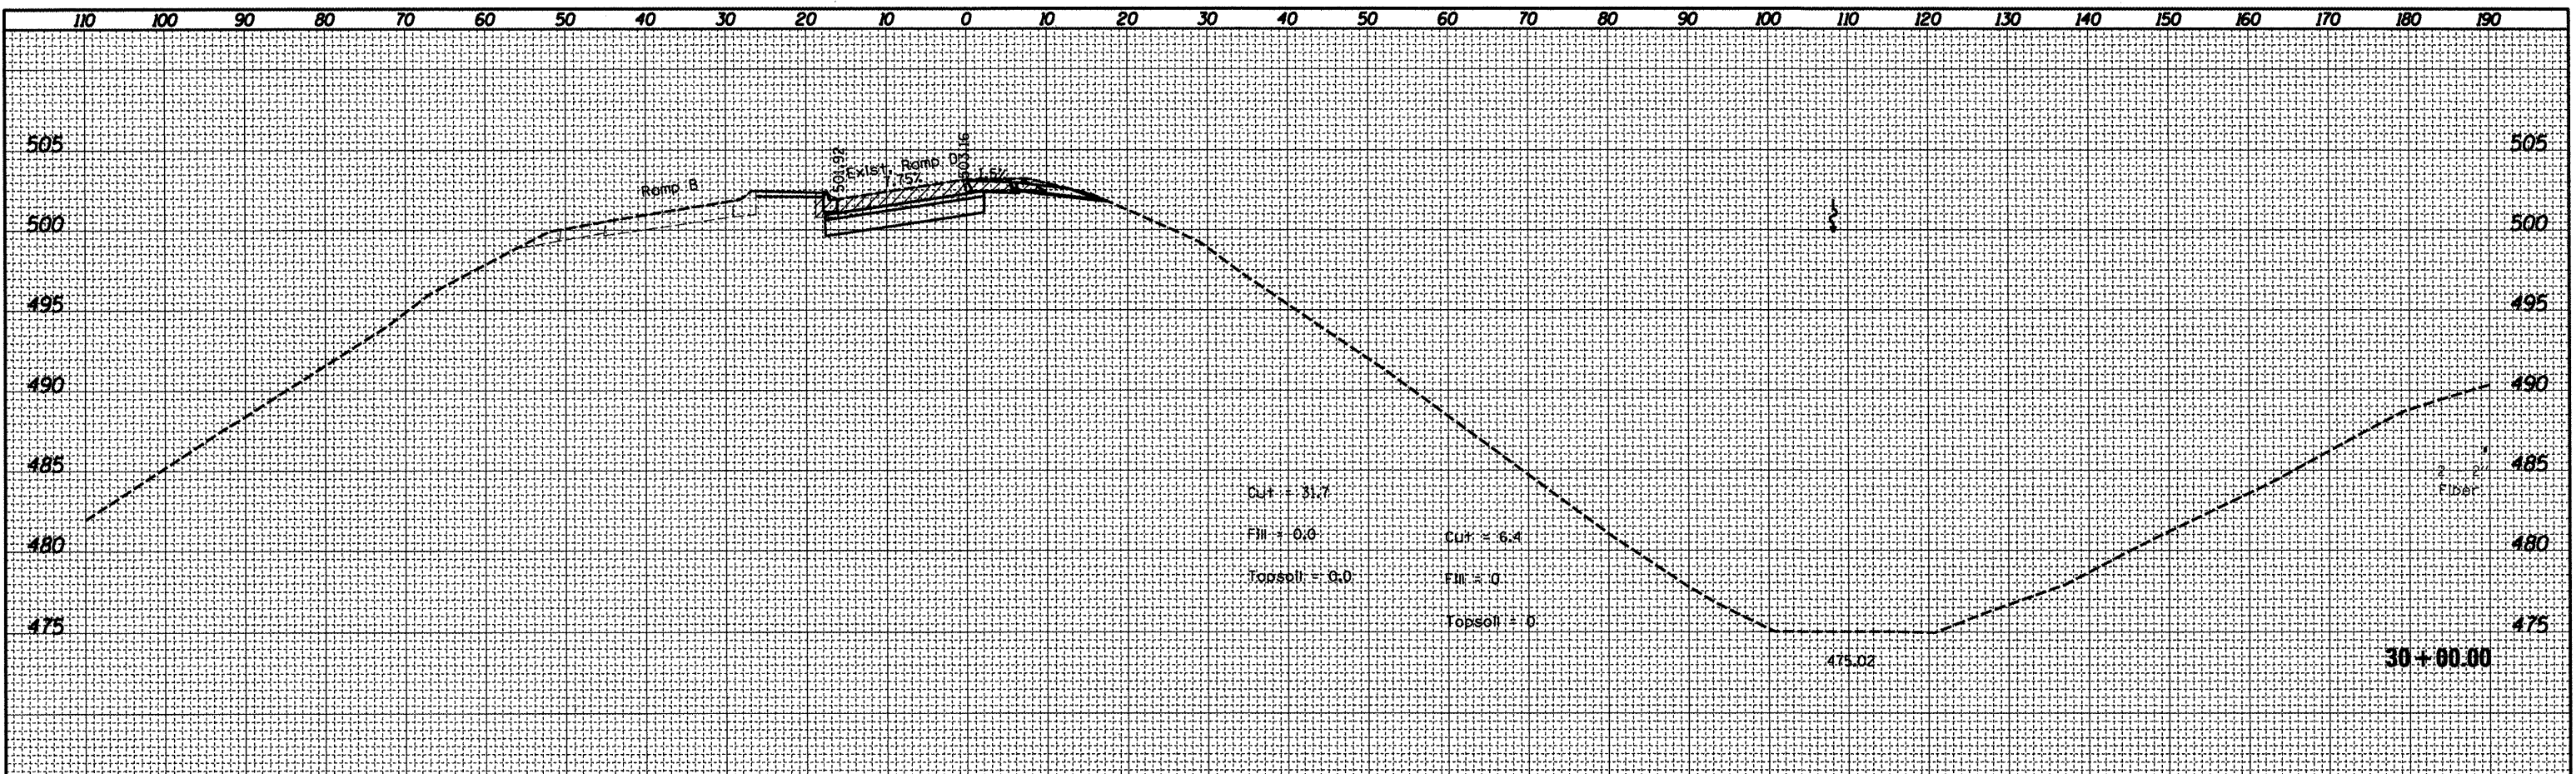

UNLESS ELEVATIONS ARE SHOWN  
 ALL UTILITY LOCATIONS SHOWN ON THE CROSS SECTIONS  
 ARE BASED ON THE APPROXIMATE DEPTH SUPPLIED BY  
 THE UTILITY COMPANY

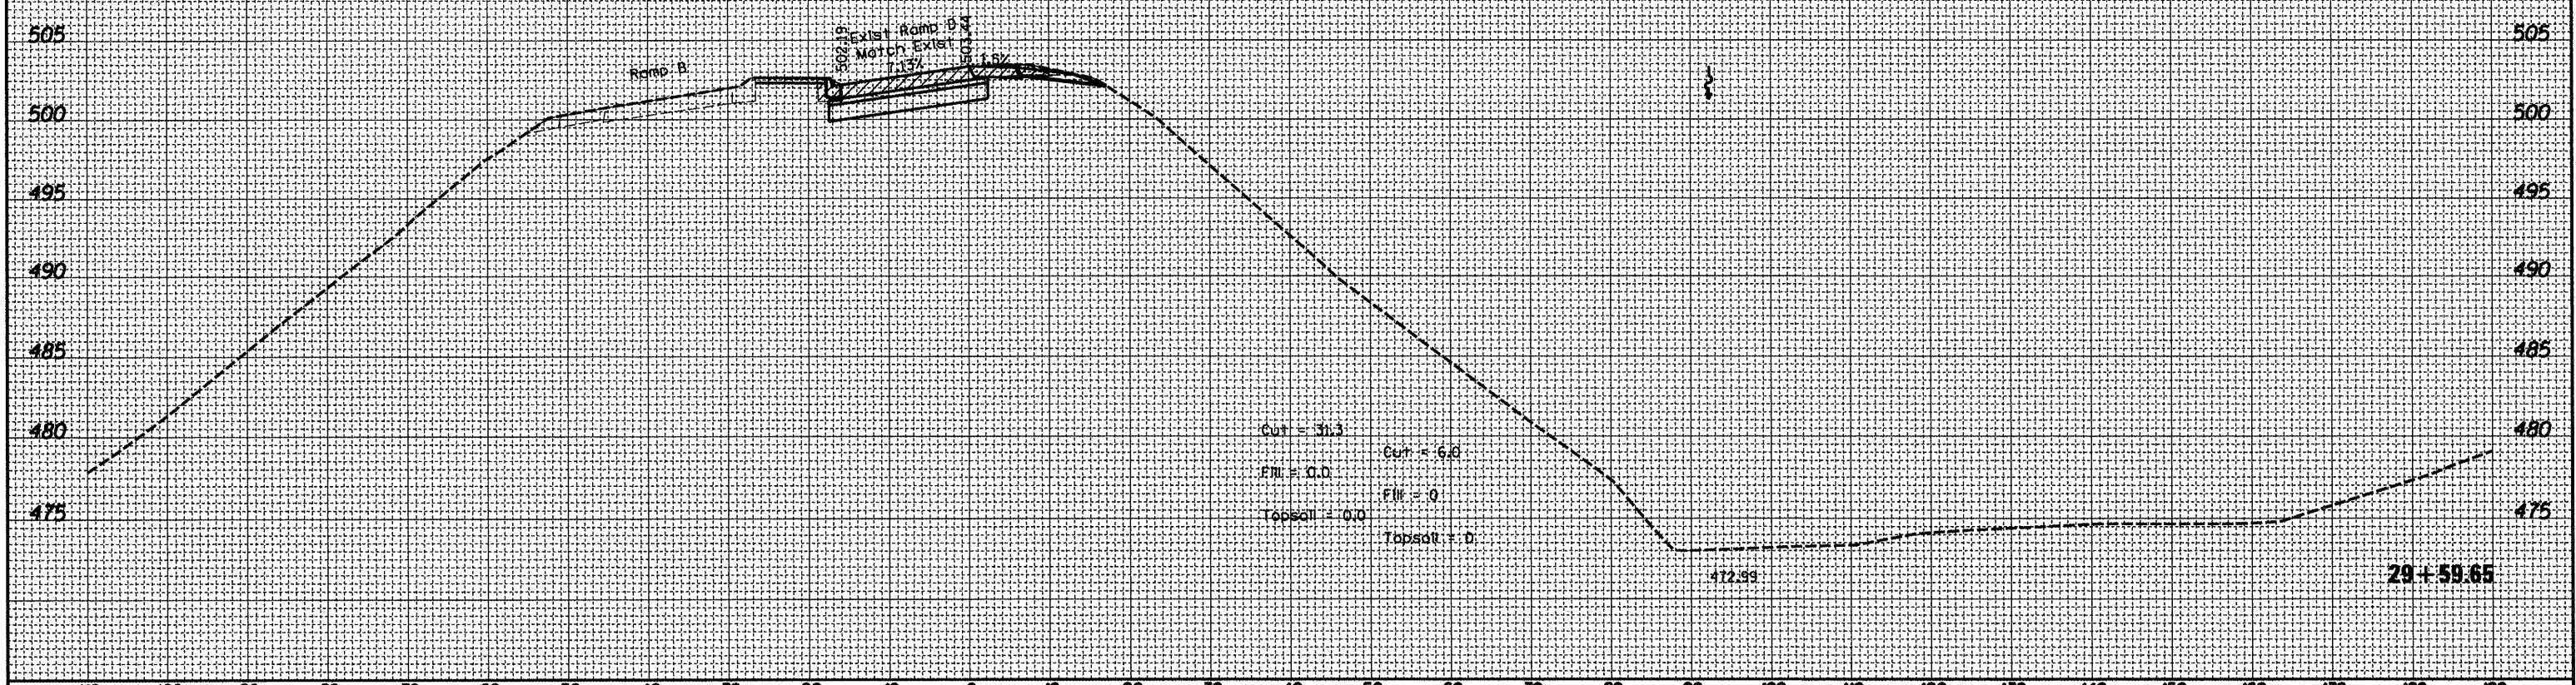

FILE NAME = x:\468475-new-topo2d.dgn

USER NAME = eversol  
 DESIGNED -  
 DRAWN -  
 CHECKED -  
 DATE -

REVISED -  
 REVISED -  
 REVISED -  
 REVISED -

STATE OF ILLINOIS  
 DEPARTMENT OF TRANSPORTATION

PROPOSED CROSS SECTION  
 RAMP D  
 SCALE: SHEET OF SHEETS STA. 29+59.65 TO STA. 30+00.00

F.A.P. RTE.	SECTION	COUNTY	TOTAL SHEET NO.	SHEET NO.
318	(72-6)R	PEORIA	117	61
CONTRACT NO. 68A30			ILLINOIS FED. AID PROJECT	