



DATE	
BY	
FINAL SURVEY	SURVEYED
NOTE BOOK	PLOTTED
NO.	TEMPLATE
	AREAS CHECKED

DATE	
BY	
ORIGINAL SURVEY	SURVEYED
NOTE BOOK	PLOTTED
NO.	TEMPLATE
	AREAS CHECKED

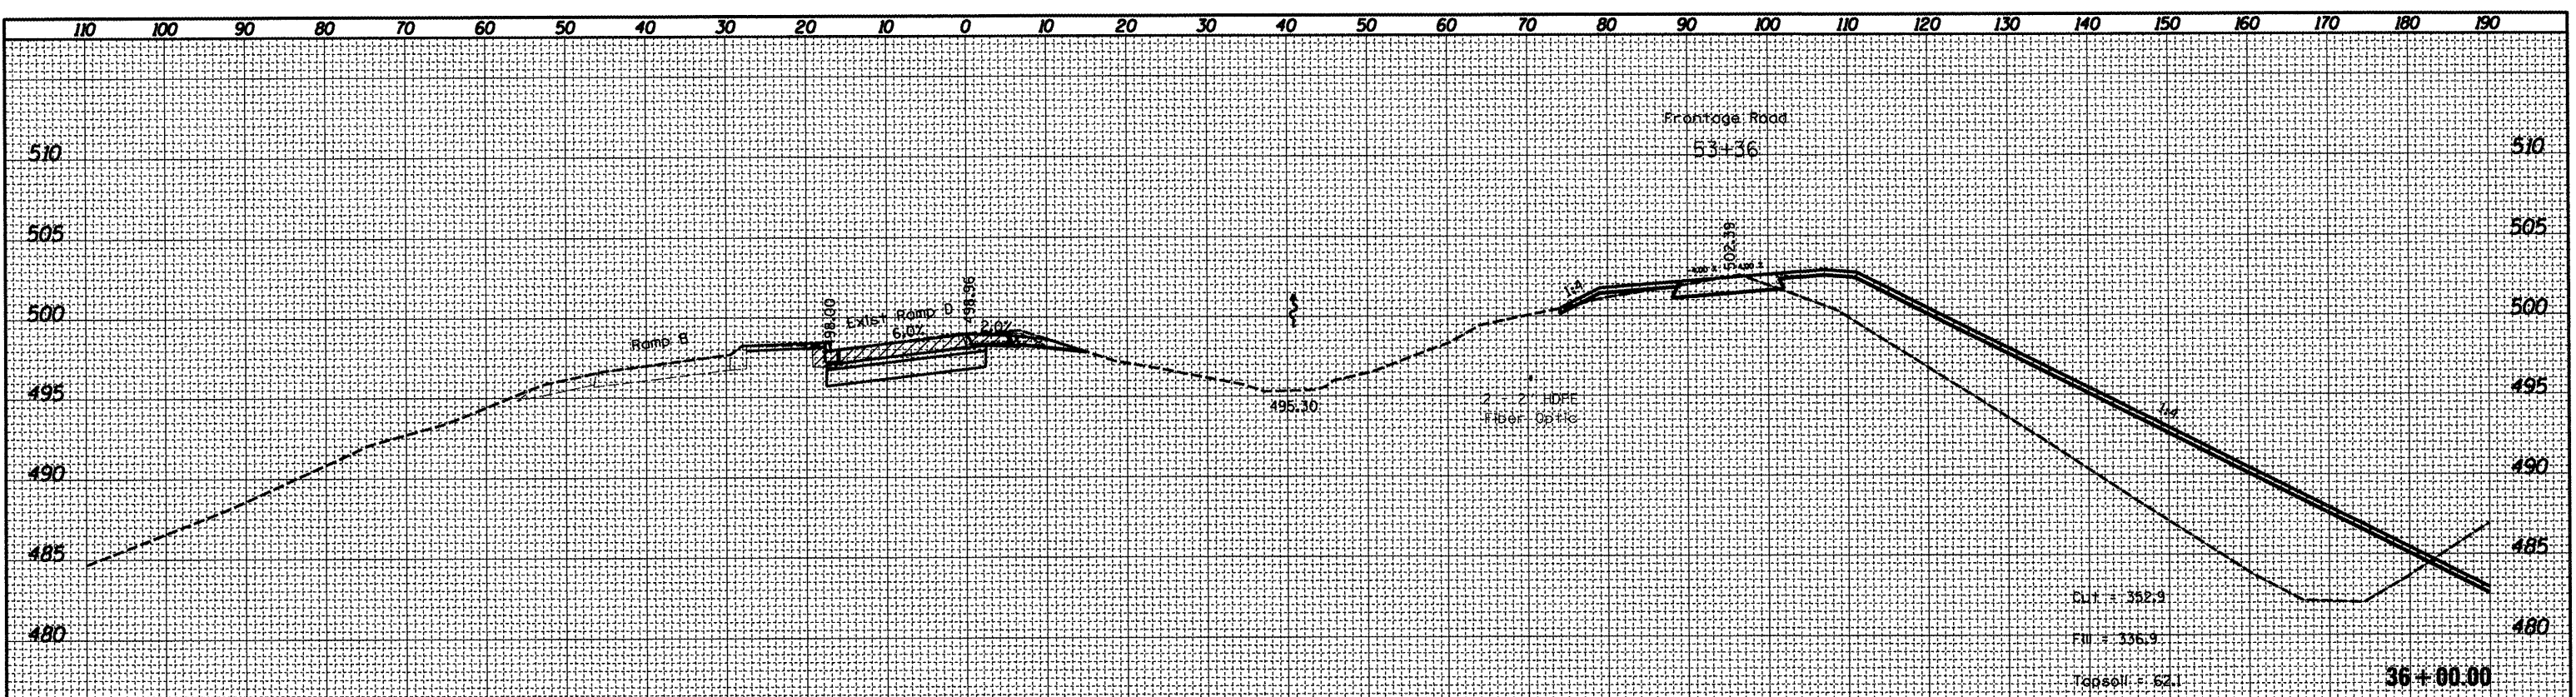

UNLESS ELEVATIONS ARE SHOWN
ALL UTILITY LOCATIONS SHOWN ON THE CROSS-SECTIONS
ARE BASED ON THE APPROXIMATE DEPTH SUPPLIED BY
THE UTILITY COMPANY

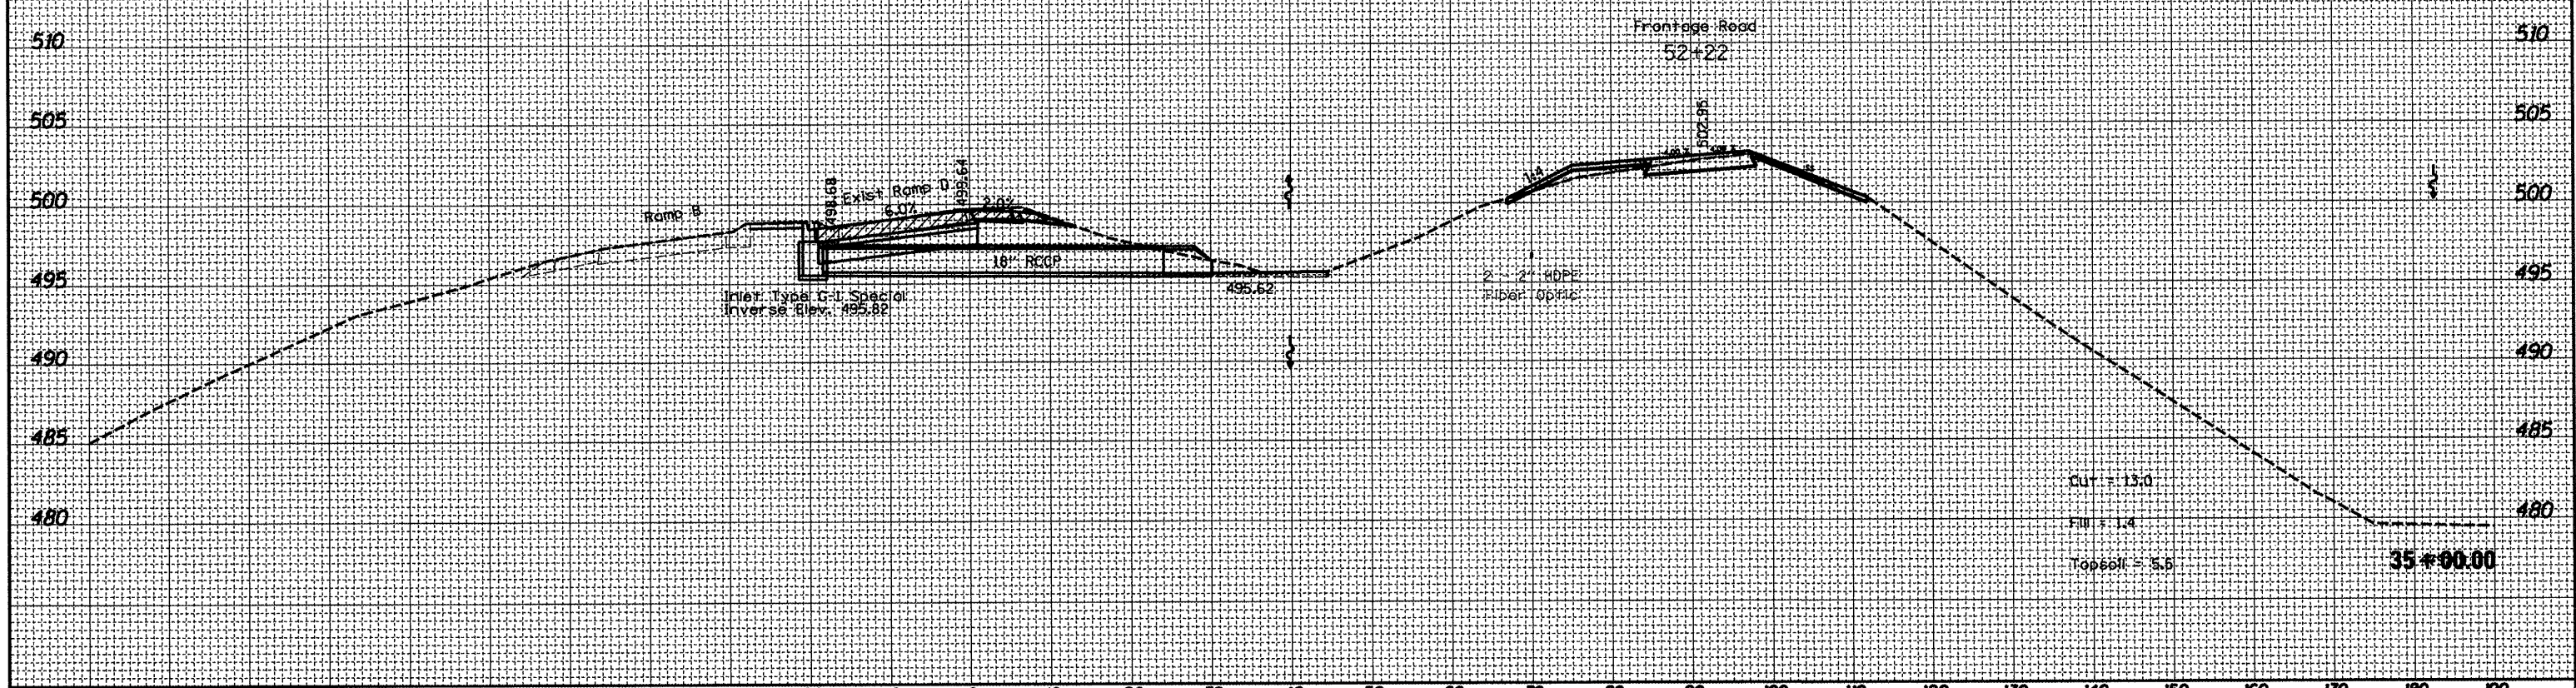

FILE NAME = x:\0468475-new\topo2d.dgn	USER NAME = everacl	DESIGNED -	REVISED -	STATE OF ILLINOIS DEPARTMENT OF TRANSPORTATION	PROPOSED CROSS SECTION RAMP D		F.A.P. RTE. 318	SECTION (72-6)R	COUNTY PEORIA	TOTAL SHEETS 177	SHEET NO. 64	
	PLOT SCALE = 20.0000' / 1"	DRAWN -	REVISED -		SCALE:	SHEET OF SHEETS	STA. 35+00.00 TO STA. 36+00.00	CONTRACT NO. 68A30 ILLINOIS FED. AID PROJECT				
	PLOT DATE = 3/15/2012	CHECKED -	REVISED -									
		DATE -	REVISED -									