


DATE	
BY	
SURVEYED	
PLOTTED	
TEMPLATE	
AREAS	
CHECKED	
FINAL	
SURVEY	
NOTE BOOK	
NO.	

DATE	
BY	
SURVEYED	
PLOTTED	
TEMPLATE	
AREAS	
CHECKED	
ORIGINAL	
SURVEY	
NOTE BOOK	
NO.	

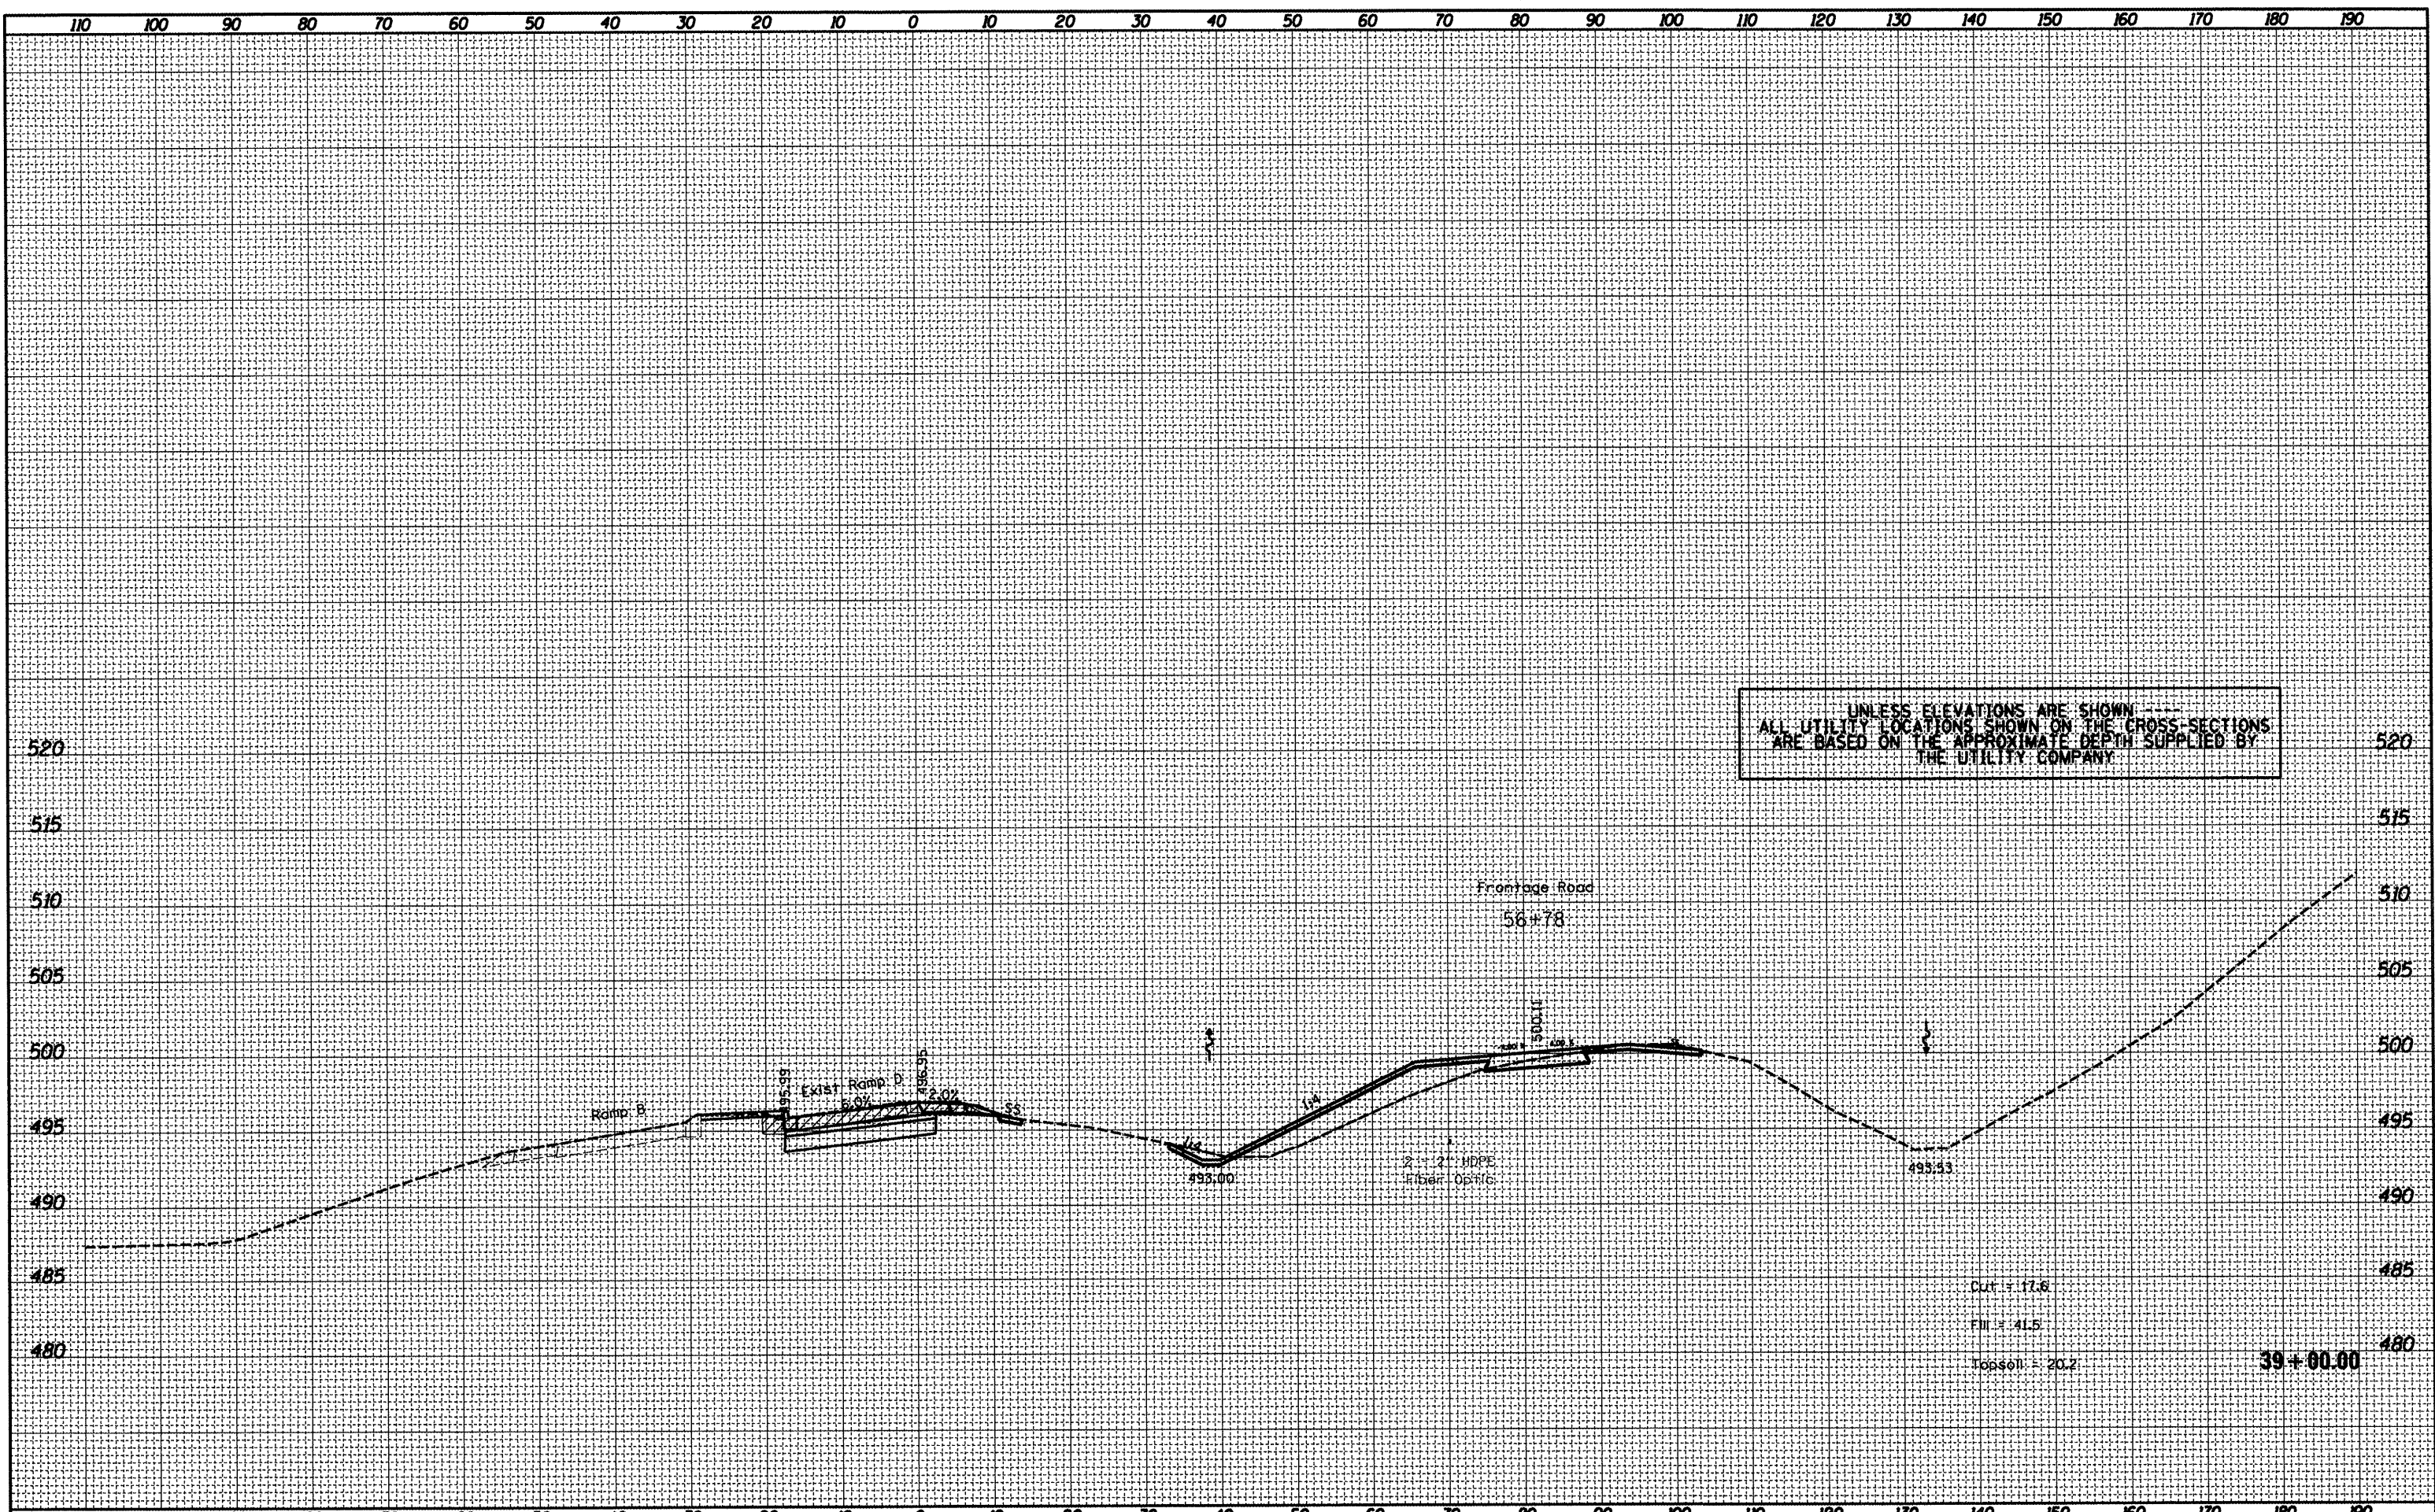

FILE NAME = x0468475-new-topo2d.dgn	USER NAME = eversal	DESIGNED - DRAWN - CHECKED - DATE -	REVISED - REVISED - REVISED - REVISED -	STATE OF ILLINOIS DEPARTMENT OF TRANSPORTATION	PROPOSED CROSS SECTION RAMP D		F.A.P. RTE. 318	SECTION (72-6)R	COUNTY PEORIA	TOTAL SHEETS 177	SHEET NO. 67
PLOT SCALE = 20.0000' / 1in.	PLOT DATE = 3/15/2012				SCALE:	SHEET	OF	SHEETS	STA. 39+00.00	TO STA. 39+00.00	ILLINOIS FED. AID PROJECT CONTRACT NO. 68A30