


| | |
|-----------------|--|
| DATE | |
| BY | |
| FINISHED SURVEY | |
| NOTED BROOK | |
| AREAS CHECKED | |

| | |
|-----------------|--|
| DATE | |
| BY | |
| ORIGINAL SURVEY | |
| NOTED BROOK | |
| AREAS CHECKED | |

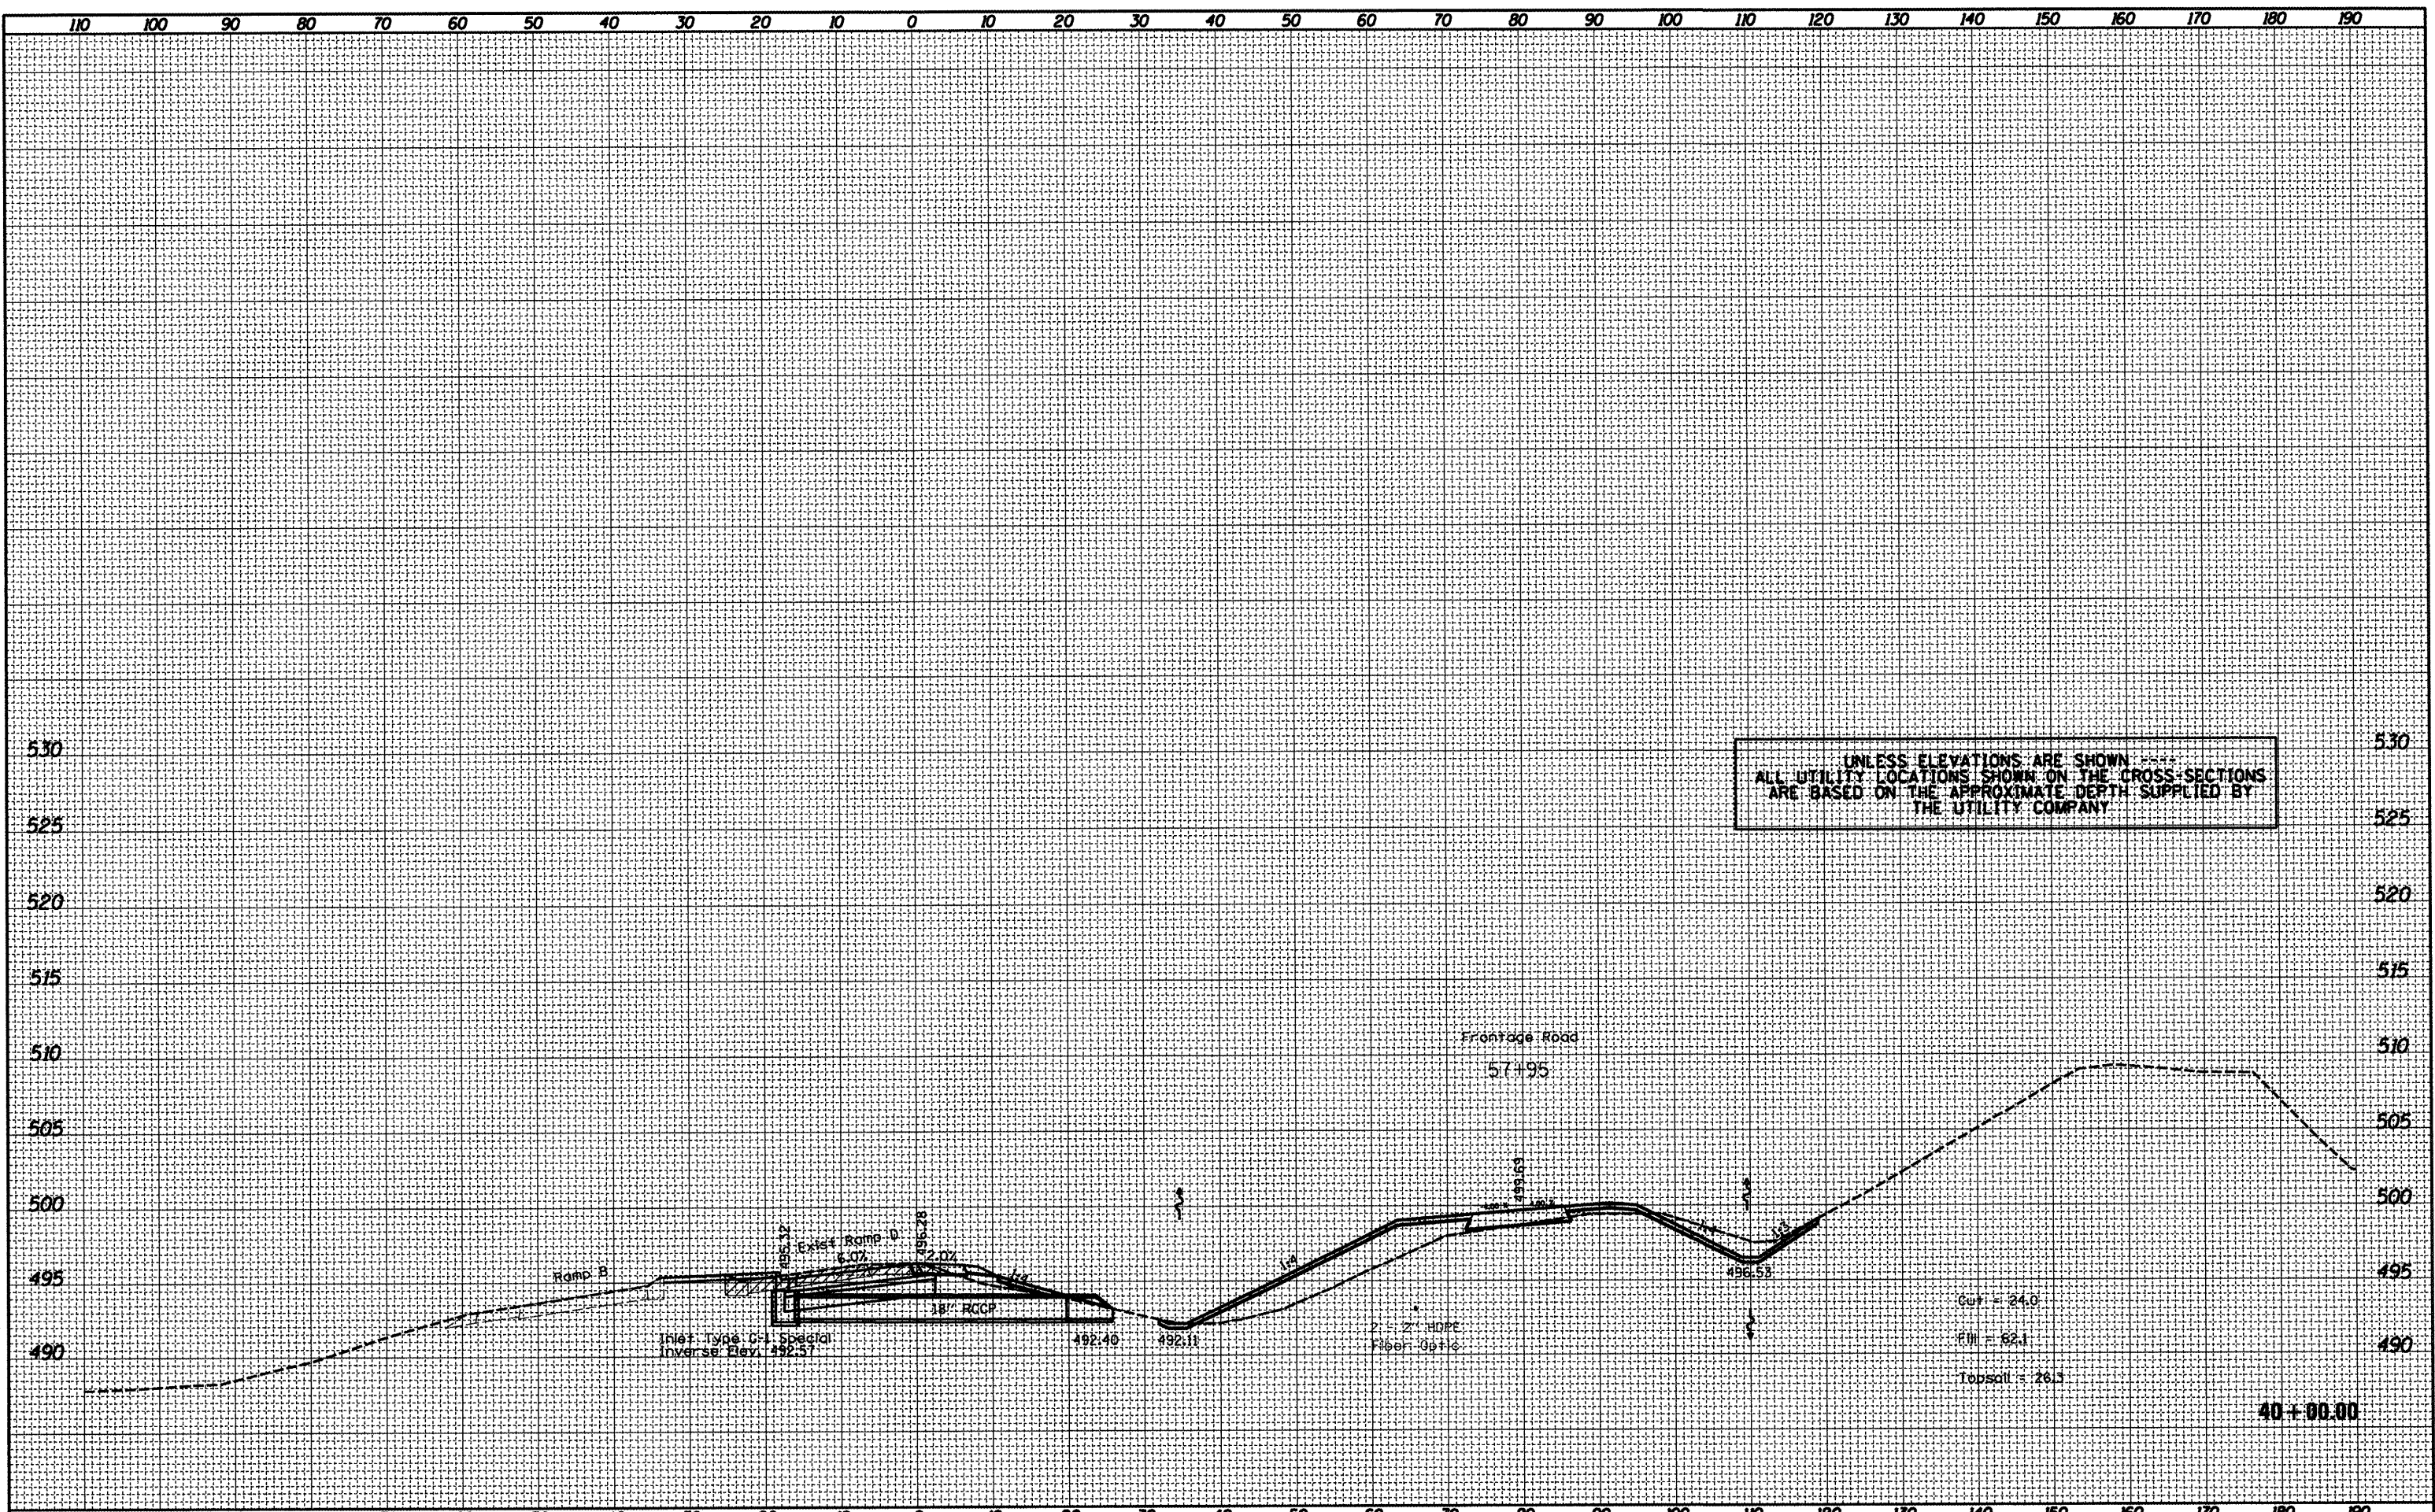

UNLESS ELEVATIONS ARE SHOWN
ALL UTILITY LOCATIONS SHOWN ON THE CROSS-SECTIONS
ARE BASED ON THE APPROXIMATE DEPTH SUPPLIED BY
THE UTILITY COMPANY

| | | | | | | | | | | | | |
|--|-----------------------------|------------|-----------|---|--|-------|----|-----------------------|---------------------|------------------|---------------------------|--------------------|
| FILE NAME = x:\d468475-new-topo2d.dgn | USER NAME = eversol | DESIGNED - | REVISED - | STATE OF ILLINOIS DEPARTMENT OF TRANSPORTATION | PROPOSED CROSS SECTION RAMP D | | | F.A.P. RTE. 318 | SECTION (72-61R) | COUNTY PEORIA | TOTAL SHEETS 117 | SHEET NO. 68 |
| | PLOT SCALE = 20,000' / 1" = | DRAWN - | REVISED - | | SCALE: | SHEET | OF | SHEETS | STA. 40+00.00 | TO STA. 40+00.00 | ILLINOIS FED. AID PROJECT | |
| | PLOT DATE = 3/15/2012 | CHECKED - | REVISED - | | | | | | | | CONTRACT NO. 68A30 | |
| | | DATE - | REVISED - | | | | | | | | | |