


DATE	
BY	
REVISIONS	
NO.	
FINISHED	
SURVEY	
NOTE BOOK	
AREAS CHECKED	

DATE	
BY	
REVISIONS	
NO.	
ORIGINAL	
SURVEY	
NOTE BOOK	
AREAS CHECKED	

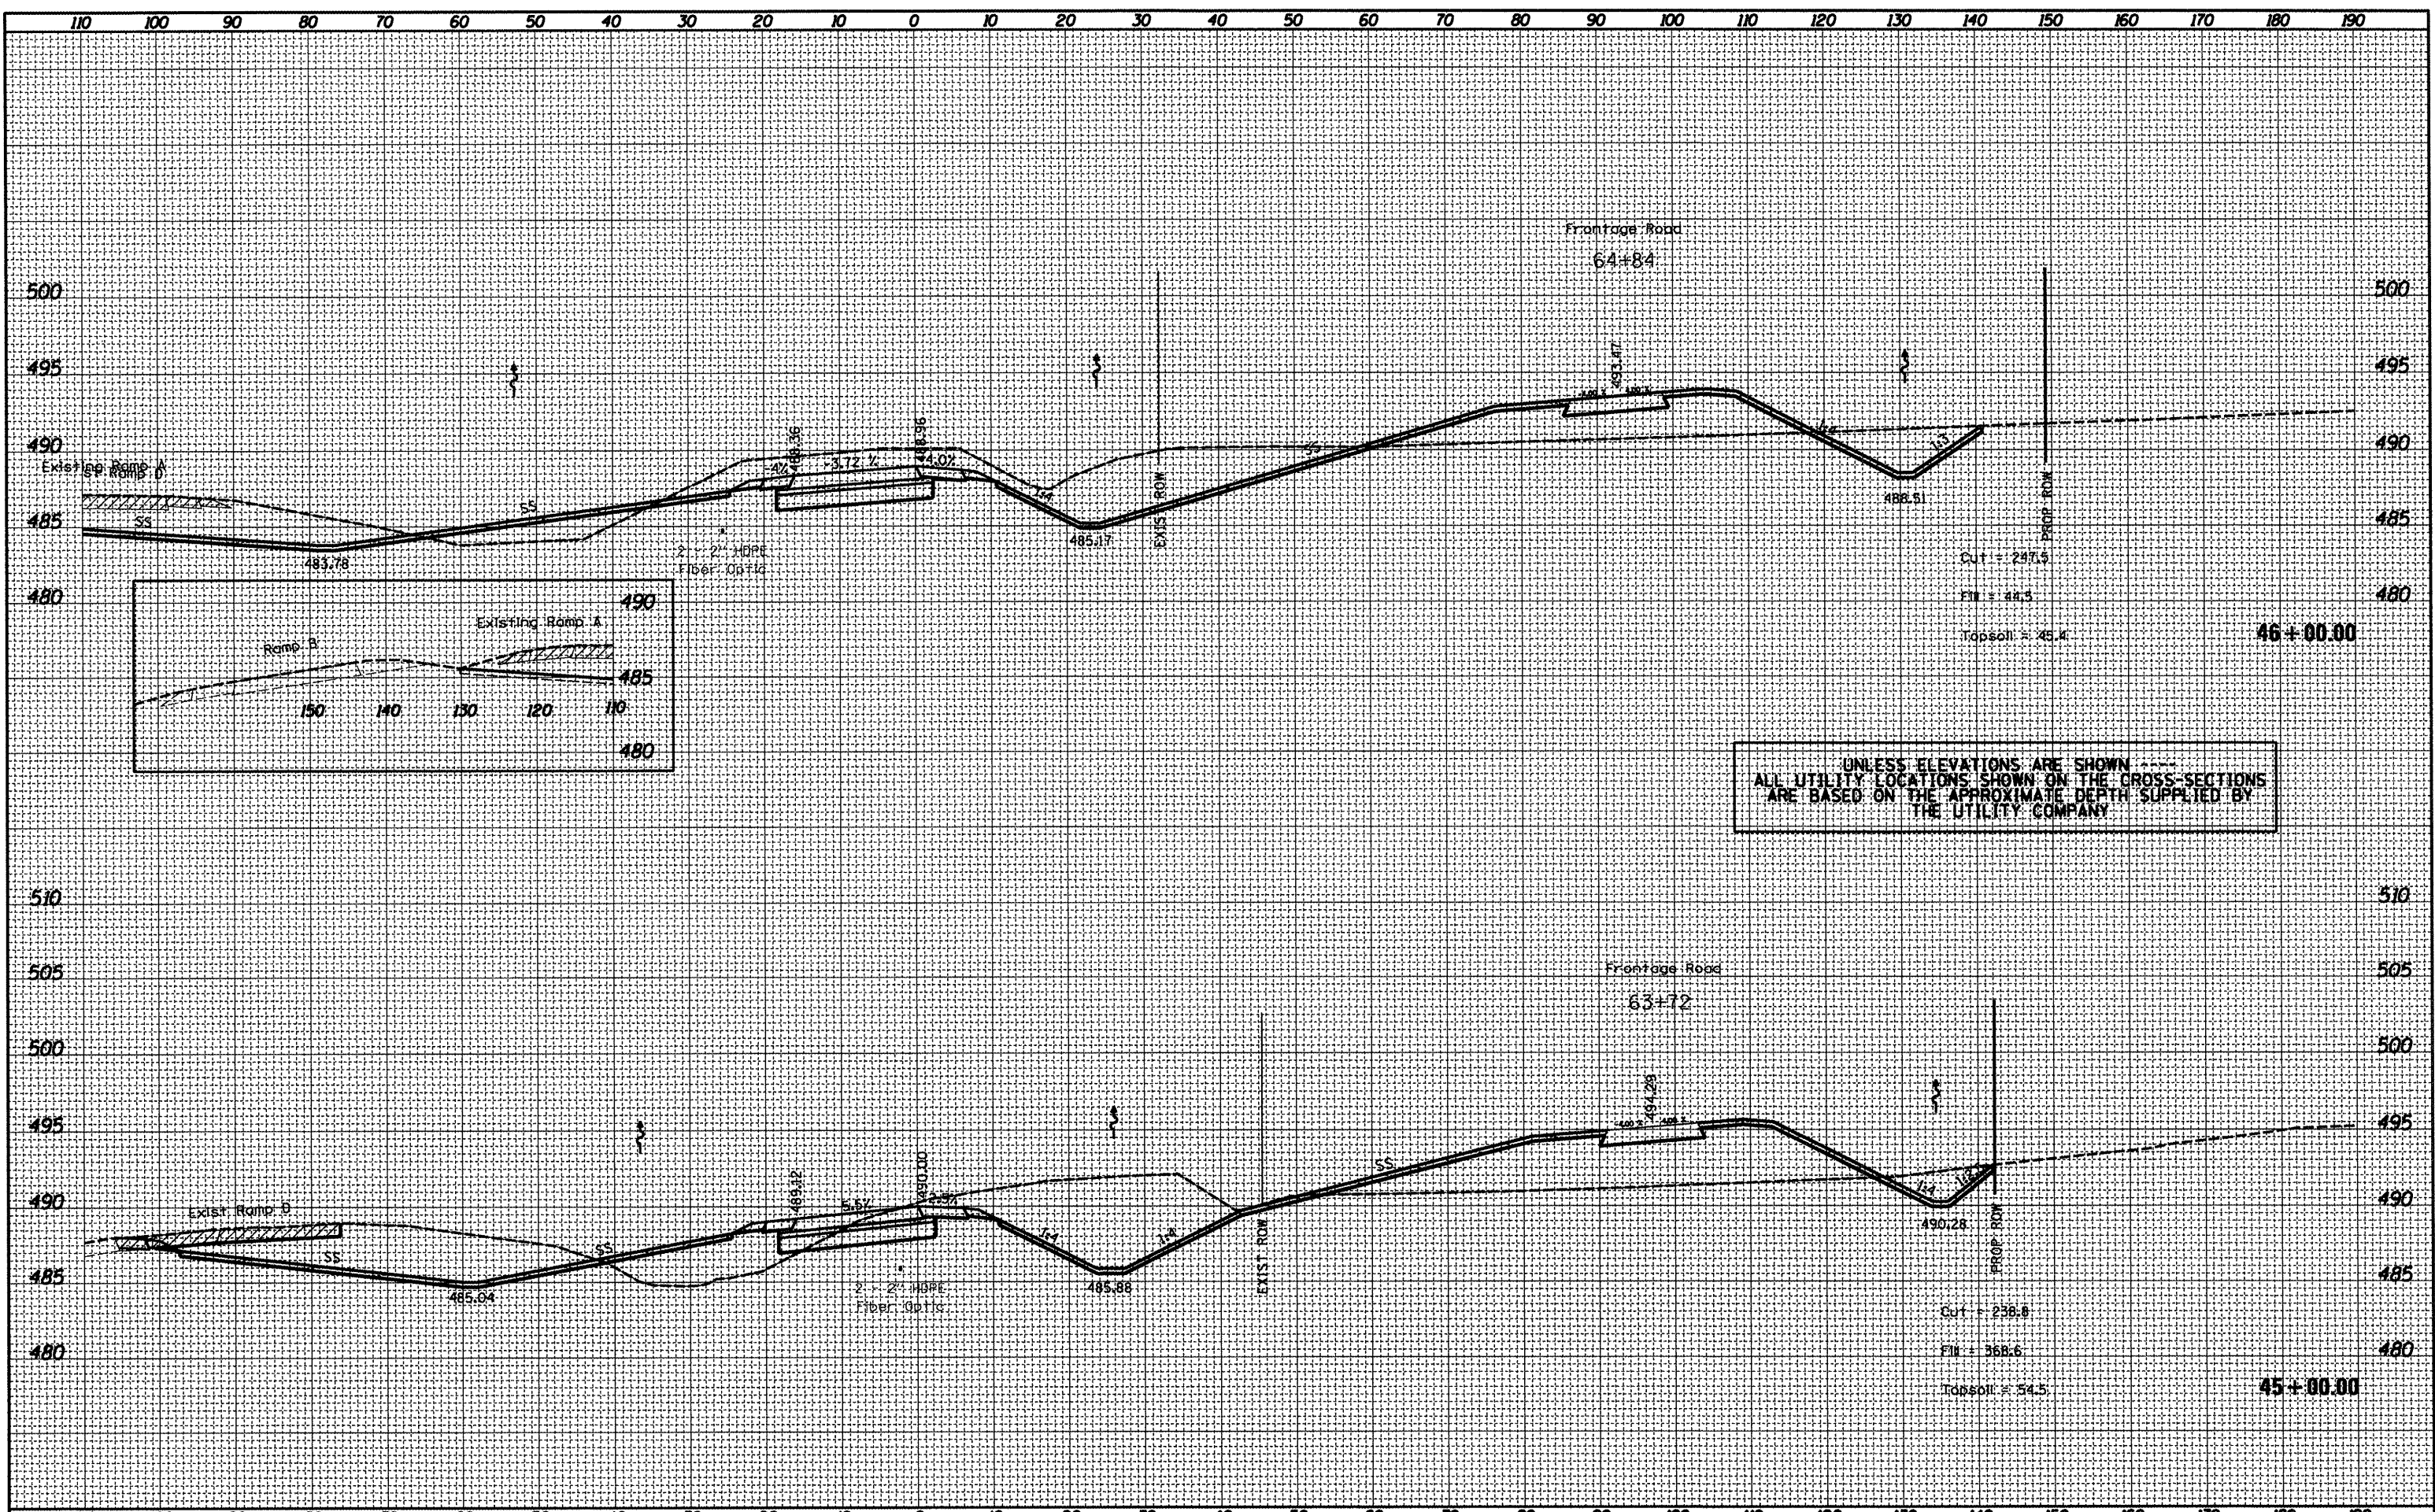

UNLESS ELEVATIONS ARE SHOWN
ALL UTILITY LOCATIONS SHOWN ON THE CROSS-SECTIONS
ARE BASED ON THE APPROXIMATE DEPTH SUPPLIED BY
THE UTILITY COMPANY

FILE NAME = xD468475-new_topo2d.dgn	USER NAME = ever-sal	DESIGNED -	REVISED -	STATE OF ILLINOIS DEPARTMENT OF TRANSPORTATION	PROPOSED CROSS SECTION RAMP D			F.A.P. RTE. 318	SECTION (72-61R)	COUNTY PEORIA	TOTAL SHEETS 117	SHEET NO. 73
	PLOT SCALE = 20,0000' / in.	DRAWN -	REVISED -		SCALE:	SHEET	OF	SHEETS	STA. 45+00.00	TO STA. 46+00.00	CONTRACT NO. 68A30 [ILLINOIS] FED. AID PROJECT	
	PLOT DATE = 3/15/2012	CHECKED -	REVISED -									
		DATE -	REVISED -									