


UNLESS ELEVATIONS ARE SHOWN  
ALL UTILITY LOCATIONS SHOWN ON THE CROSS SECTIONS  
ARE BASED ON THE APPROXIMATE DEPTH SUPPLIED BY  
THE UTILITY COMPANY

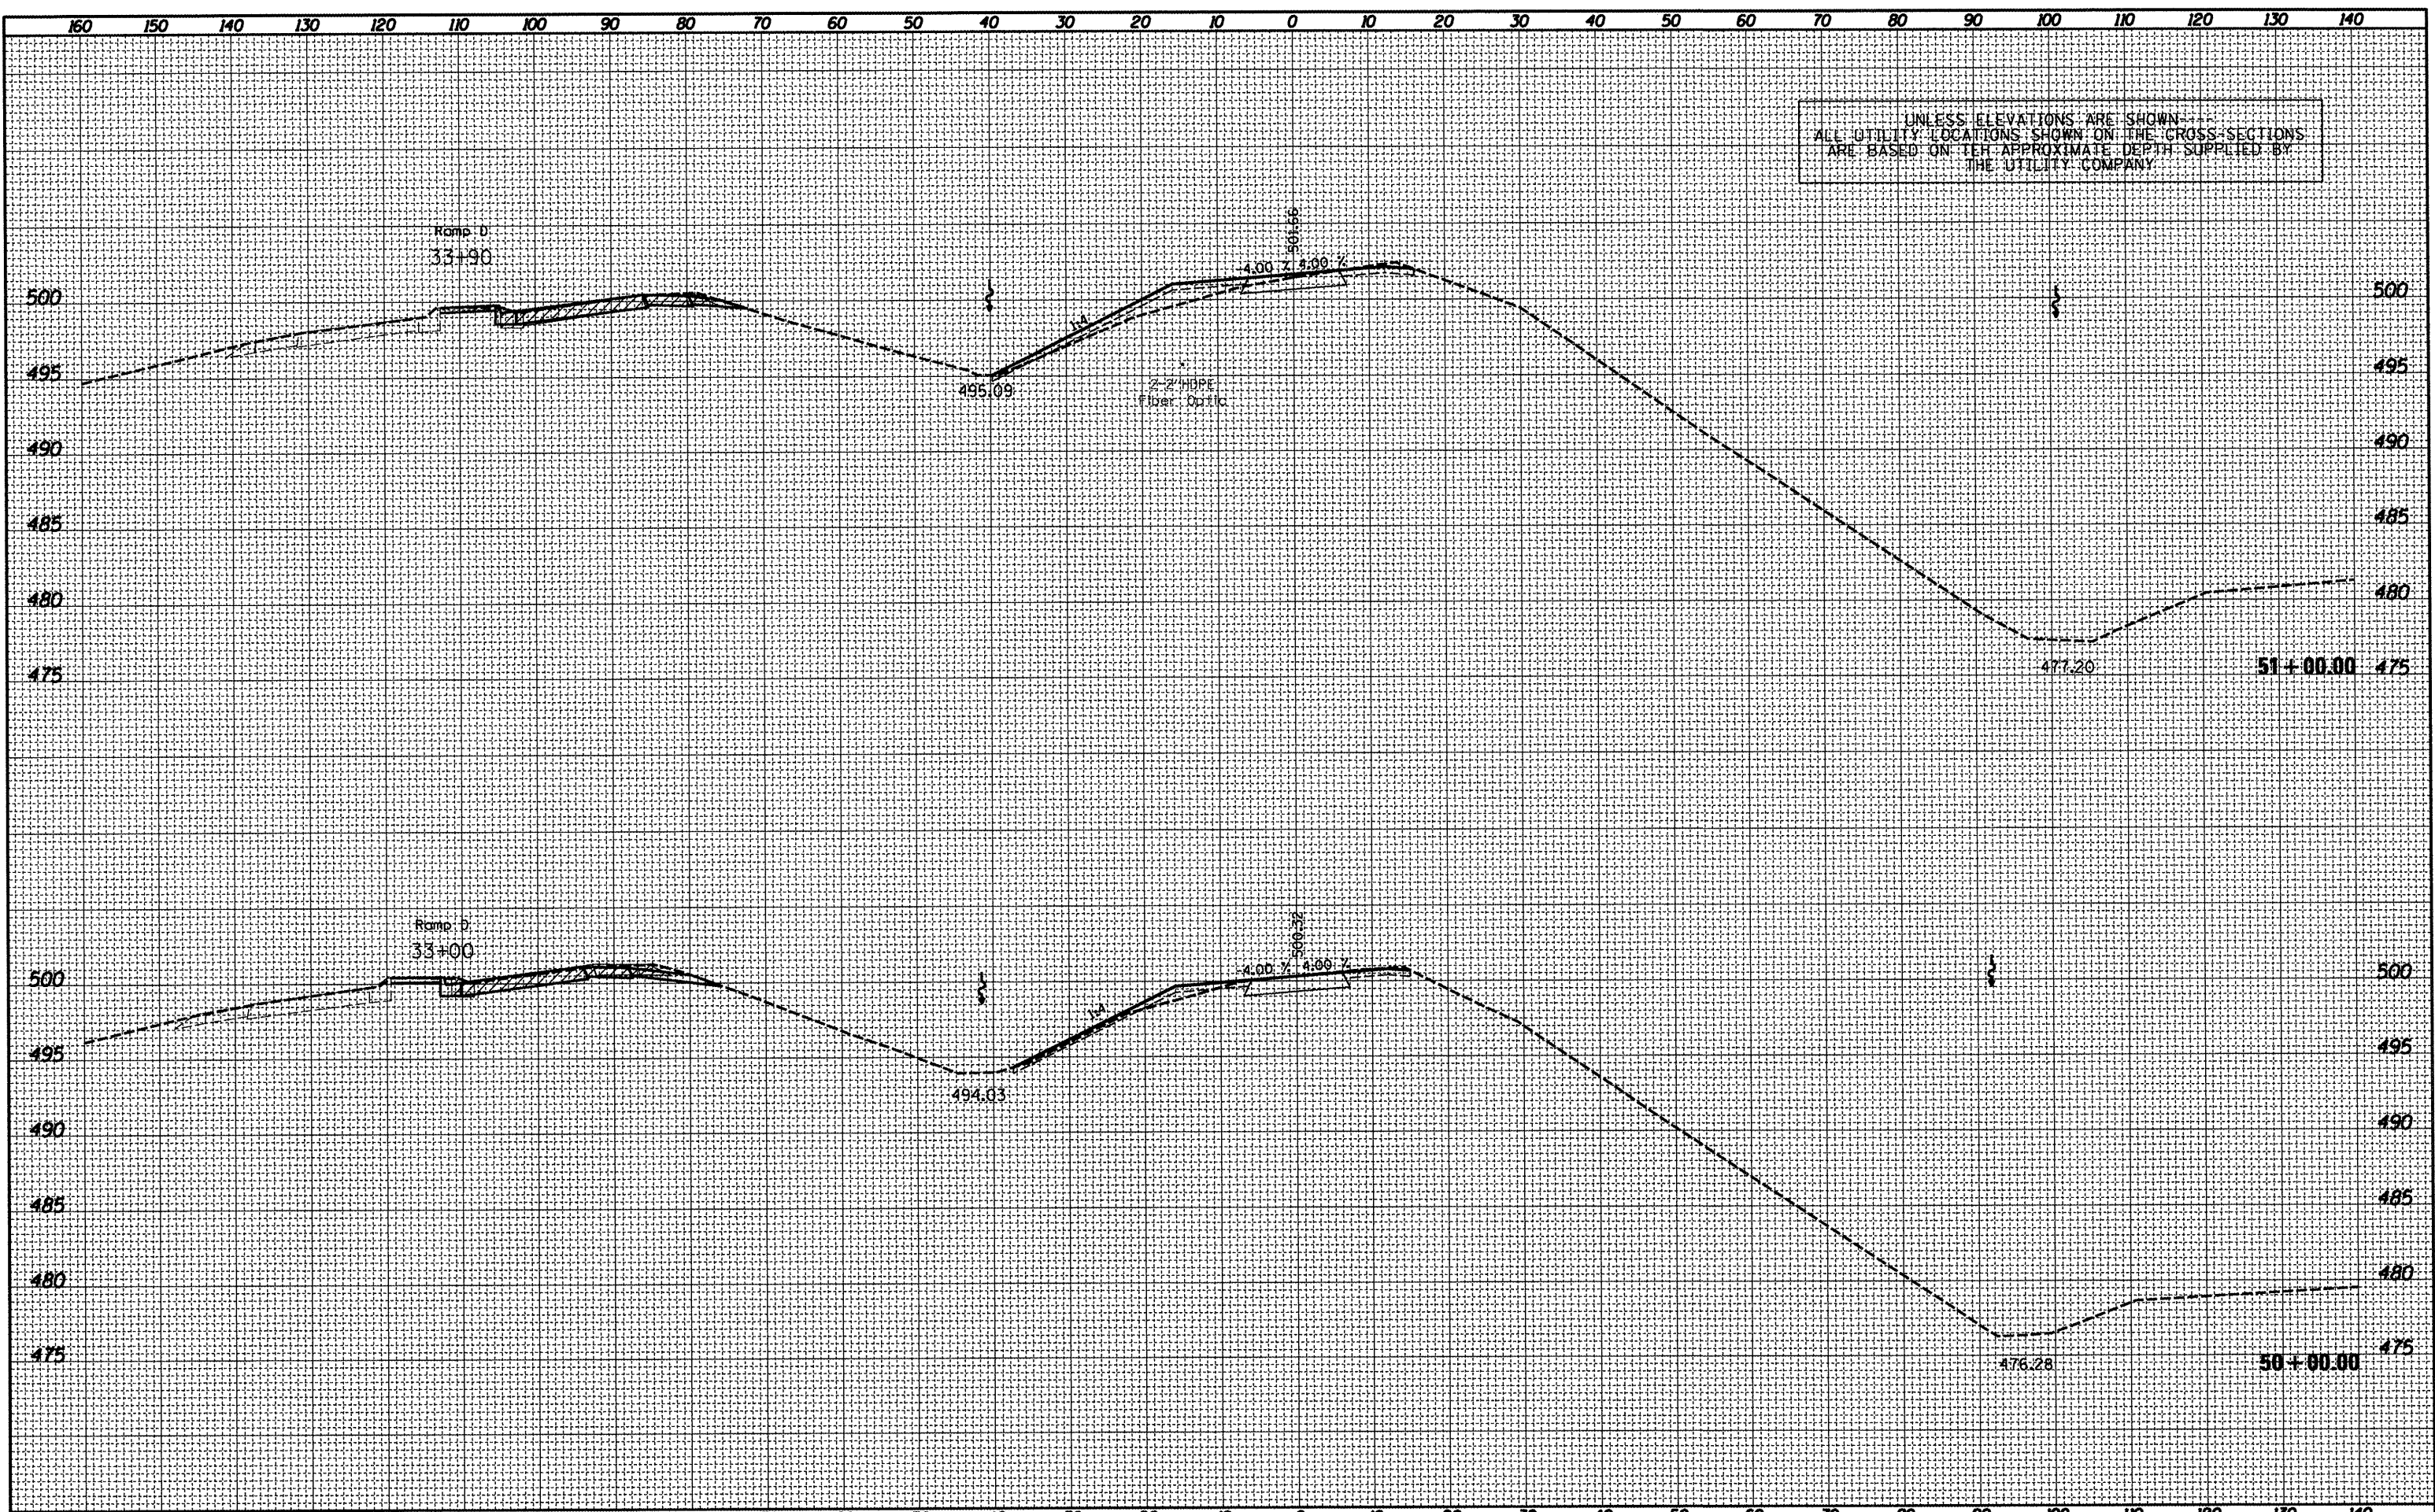

DATE	
BY	
FINAL SURVEY	
NOTED	
PLOTTED	
TEMPLATE	
AREAS	
CHECKED	

DATE	
BY	
ORIGINAL SURVEY	
NOTED	
PLOTTED	
TEMPLATE	
AREAS	
CHECKED	

FILE NAME = D468475-topo2d.dgn	USER NAME = eversal	DESIGNED -	REVISED -	<p align="center"><b>STATE OF ILLINOIS</b> <b>DEPARTMENT OF TRANSPORTATION</b></p>	PROPOSED CROSS SECTIONS FRONTAGE ROAD			FED. RTE. 318	SECTION (72-6R)	COUNTY PEORIA	TOTAL SHEETS 117	SHEET NO. 86
	PLOT SCALE = 28.0000' / 1"	DRAWN -	REVISED -		SCALE:	SHEET	OF	SHEETS	STA. 50+00.00	TO STA. 51+00.00	ILLINOIS FED. AID PROJECT	
	PLOT DATE = 3/15/2012	CHECKED -	REVISED -								CONTRACT NO. 68A30	
		DATE -	REVISED -									