


UNLESS ELEVATIONS ARE SHOWN
ALL UTILITY LOCATIONS SHOWN ON THE CROSS SECTIONS
ARE BASED ON THE APPROXIMATE DEPTH SUPPLIED BY
THE UTILITY COMPANY

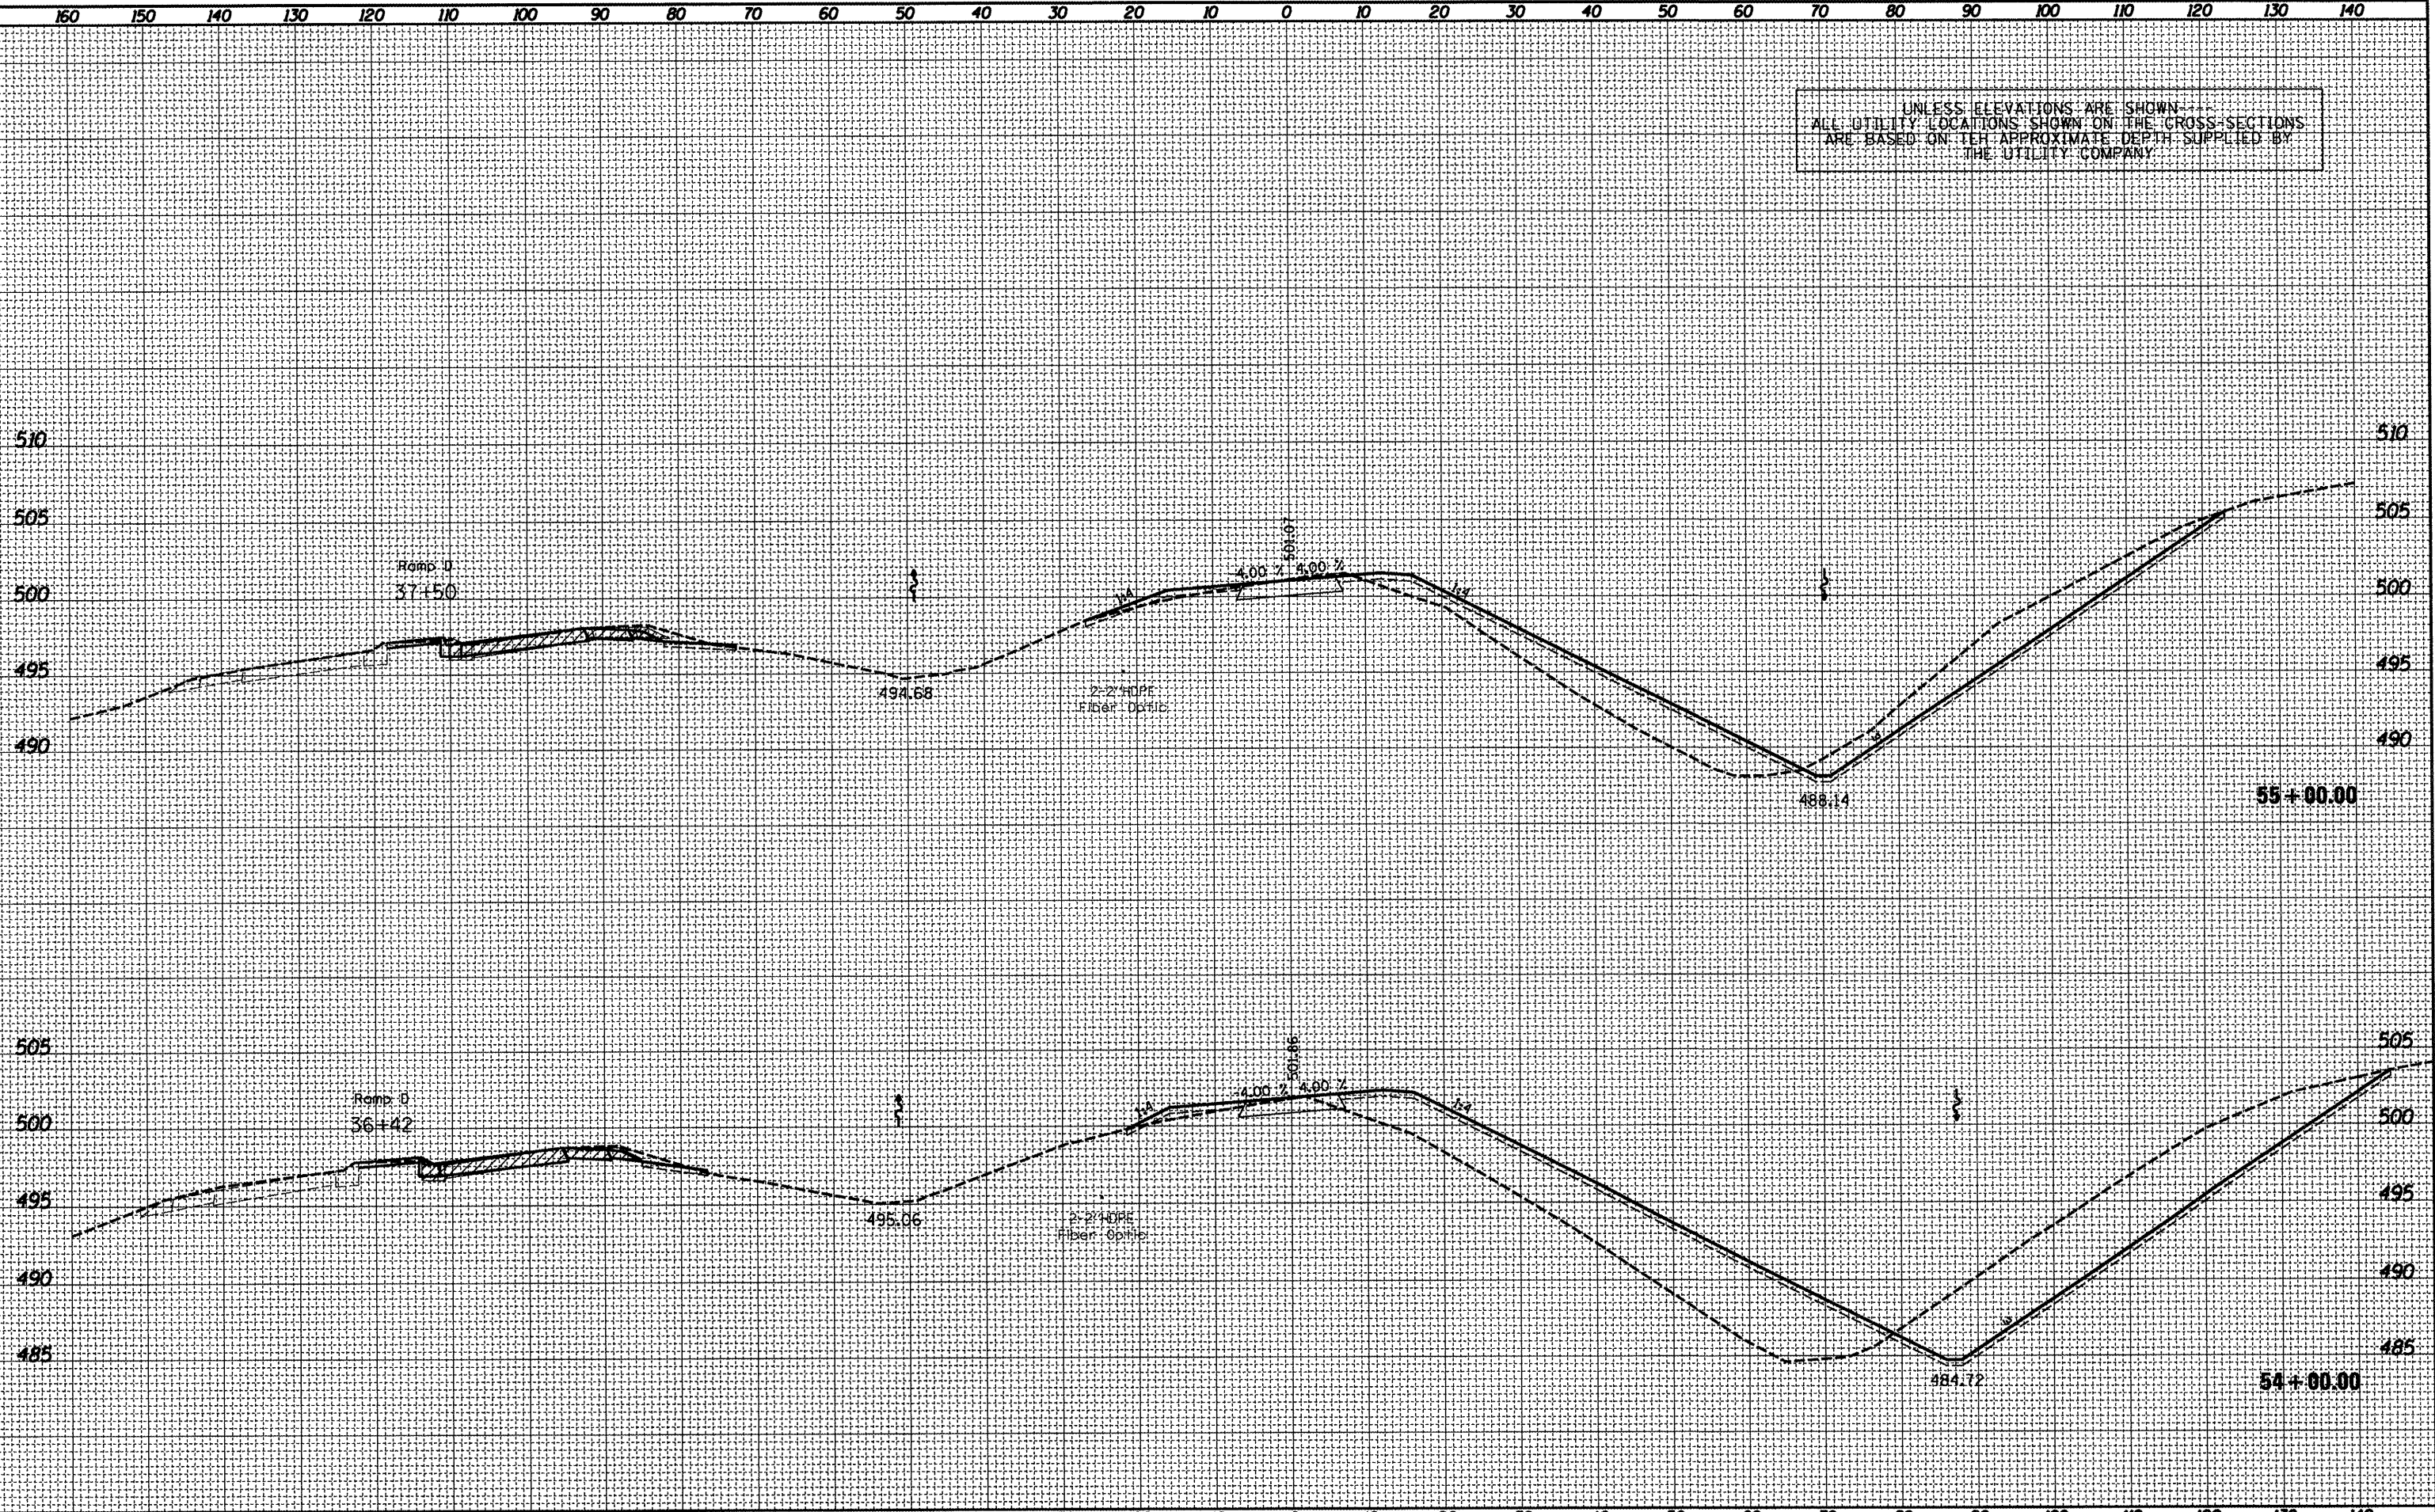

| | |
|---------------|--|
| DATE | |
| BY | |
| FINAL SURVEY | |
| PLOTTED | |
| TEMPLATE | |
| NOTE BOOK | |
| AREAS CHECKED | |
| NO. | |

| | |
|-----------------|--|
| DATE | |
| BY | |
| ORIGINAL SURVEY | |
| PLOTTED | |
| TEMPLATE | |
| NOTE BOOK | |
| AREAS CHECKED | |
| NO. | |

| | | | | | | | | | | | | |
|-----------------------------------|-----------------------------|------------|-----------|---|--|-------|------------------------|--------------------|------------------|---------------------|---|--|
| FILE NAME = D468475-topo2d.dgn | USER NAME = evarocl | DESIGNED - | REVISED - | STATE OF ILLINOIS DEPARTMENT OF TRANSPORTATION | PROPOSED CROSS SECTIONS FRONTAGE ROAD | | F. & M. RTE. 318 | SECTION (72-6)R | COUNTY PEORIA | TOTAL SHEETS 117 | SHEET NO. 88 | |
| | PLOT SCALE = 28.0000' / in. | DRAWN - | REVISED - | | SCALE: | SHEET | OF | SHEETS | STA. 54+00.00 | TO STA. 55+00.00 | ILLINOIS FED. AID PROJECT CONTRACT NO. 68A30 | |
| | PLOT DATE = 3/15/2012 | CHECKED - | REVISED - | | | | | | | | | |
| | | DATE - | REVISED - | | | | | | | | | |