


UNLESS ELEVATIONS ARE SHOWN
 ALL UTILITY LOCATIONS SHOWN ON THE CROSS-SECTIONS
 ARE BASED ON THE APPROXIMATE DEPTH SUPPLIED BY
 THE UTILITY COMPANY

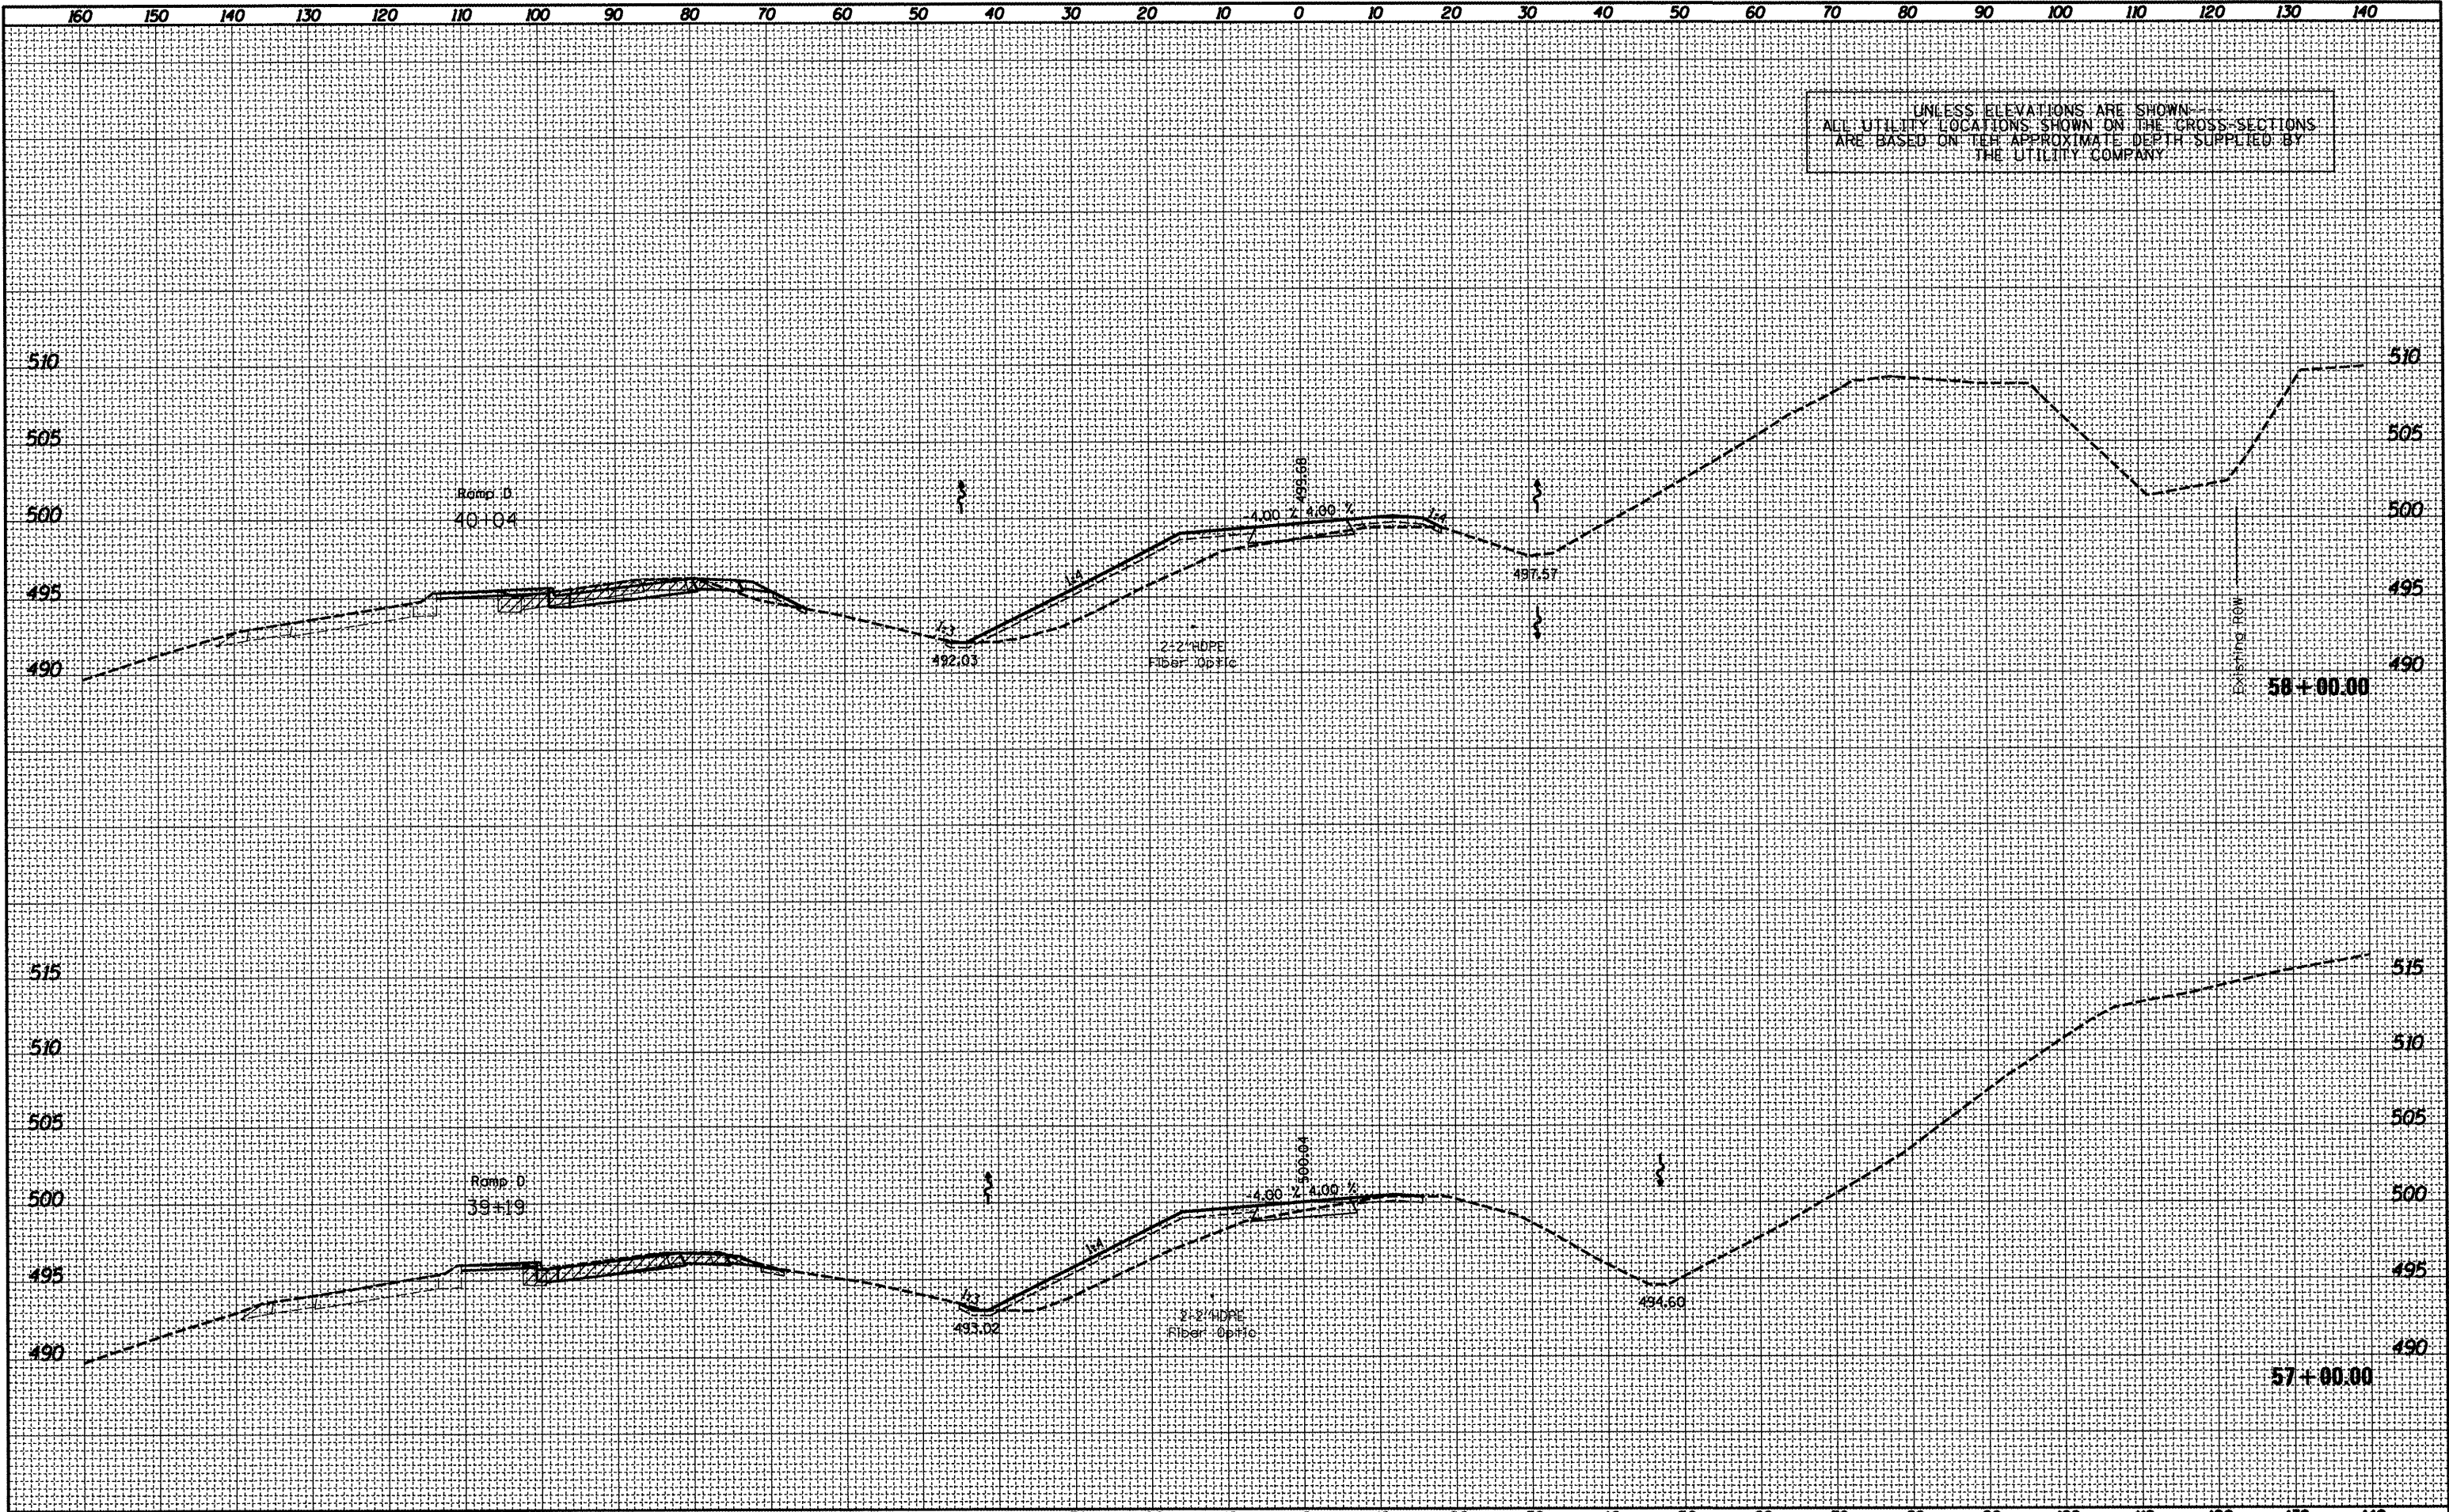

DATE	
BY	
ORIGINAL SURVEY	
PLOTTED	
TEMPLATE	
AREAS CHECKED	
NO.	

DATE	
BY	
ORIGINAL SURVEY	
PLOTTED	
TEMPLATE	
AREAS CHECKED	
NO.	

FILE NAME = D468475-topo2d.dgn	USER NAME = everac1	DESIGNED -	REVISED -	STATE OF ILLINOIS DEPARTMENT OF TRANSPORTATION	PROPOSED CROSS SECTIONS FRONTAGE ROAD			F. J. REAL RTE. 318	SECTION (72-6)R	COUNTY PEORIA	TOTAL SHEETS 179	SHEET NO. 90
	PLOT SCALE = 20,000.00' / 1" =	DRAWN -	REVISED -		SCALE:	SHEET	OF	SHEETS	STA. 57+00.00	TO STA. 58+00.00	ILLINOIS FED. AID PROJECT	
	PLOT DATE = 3/15/2012	CHECKED -	REVISED -								CONTRACT NO. 68A30	
		DATE -	REVISED -									