


DATE	
BY	
SURVEYED	
PLOTTED	
TEMPLATE	
NOTE BOOK	
AREAS CHECKED	
NO.	

DATE	
BY	
SURVEYED	
PLOTTED	
TEMPLATE	
NOTE BOOK	
AREAS CHECKED	
NO.	

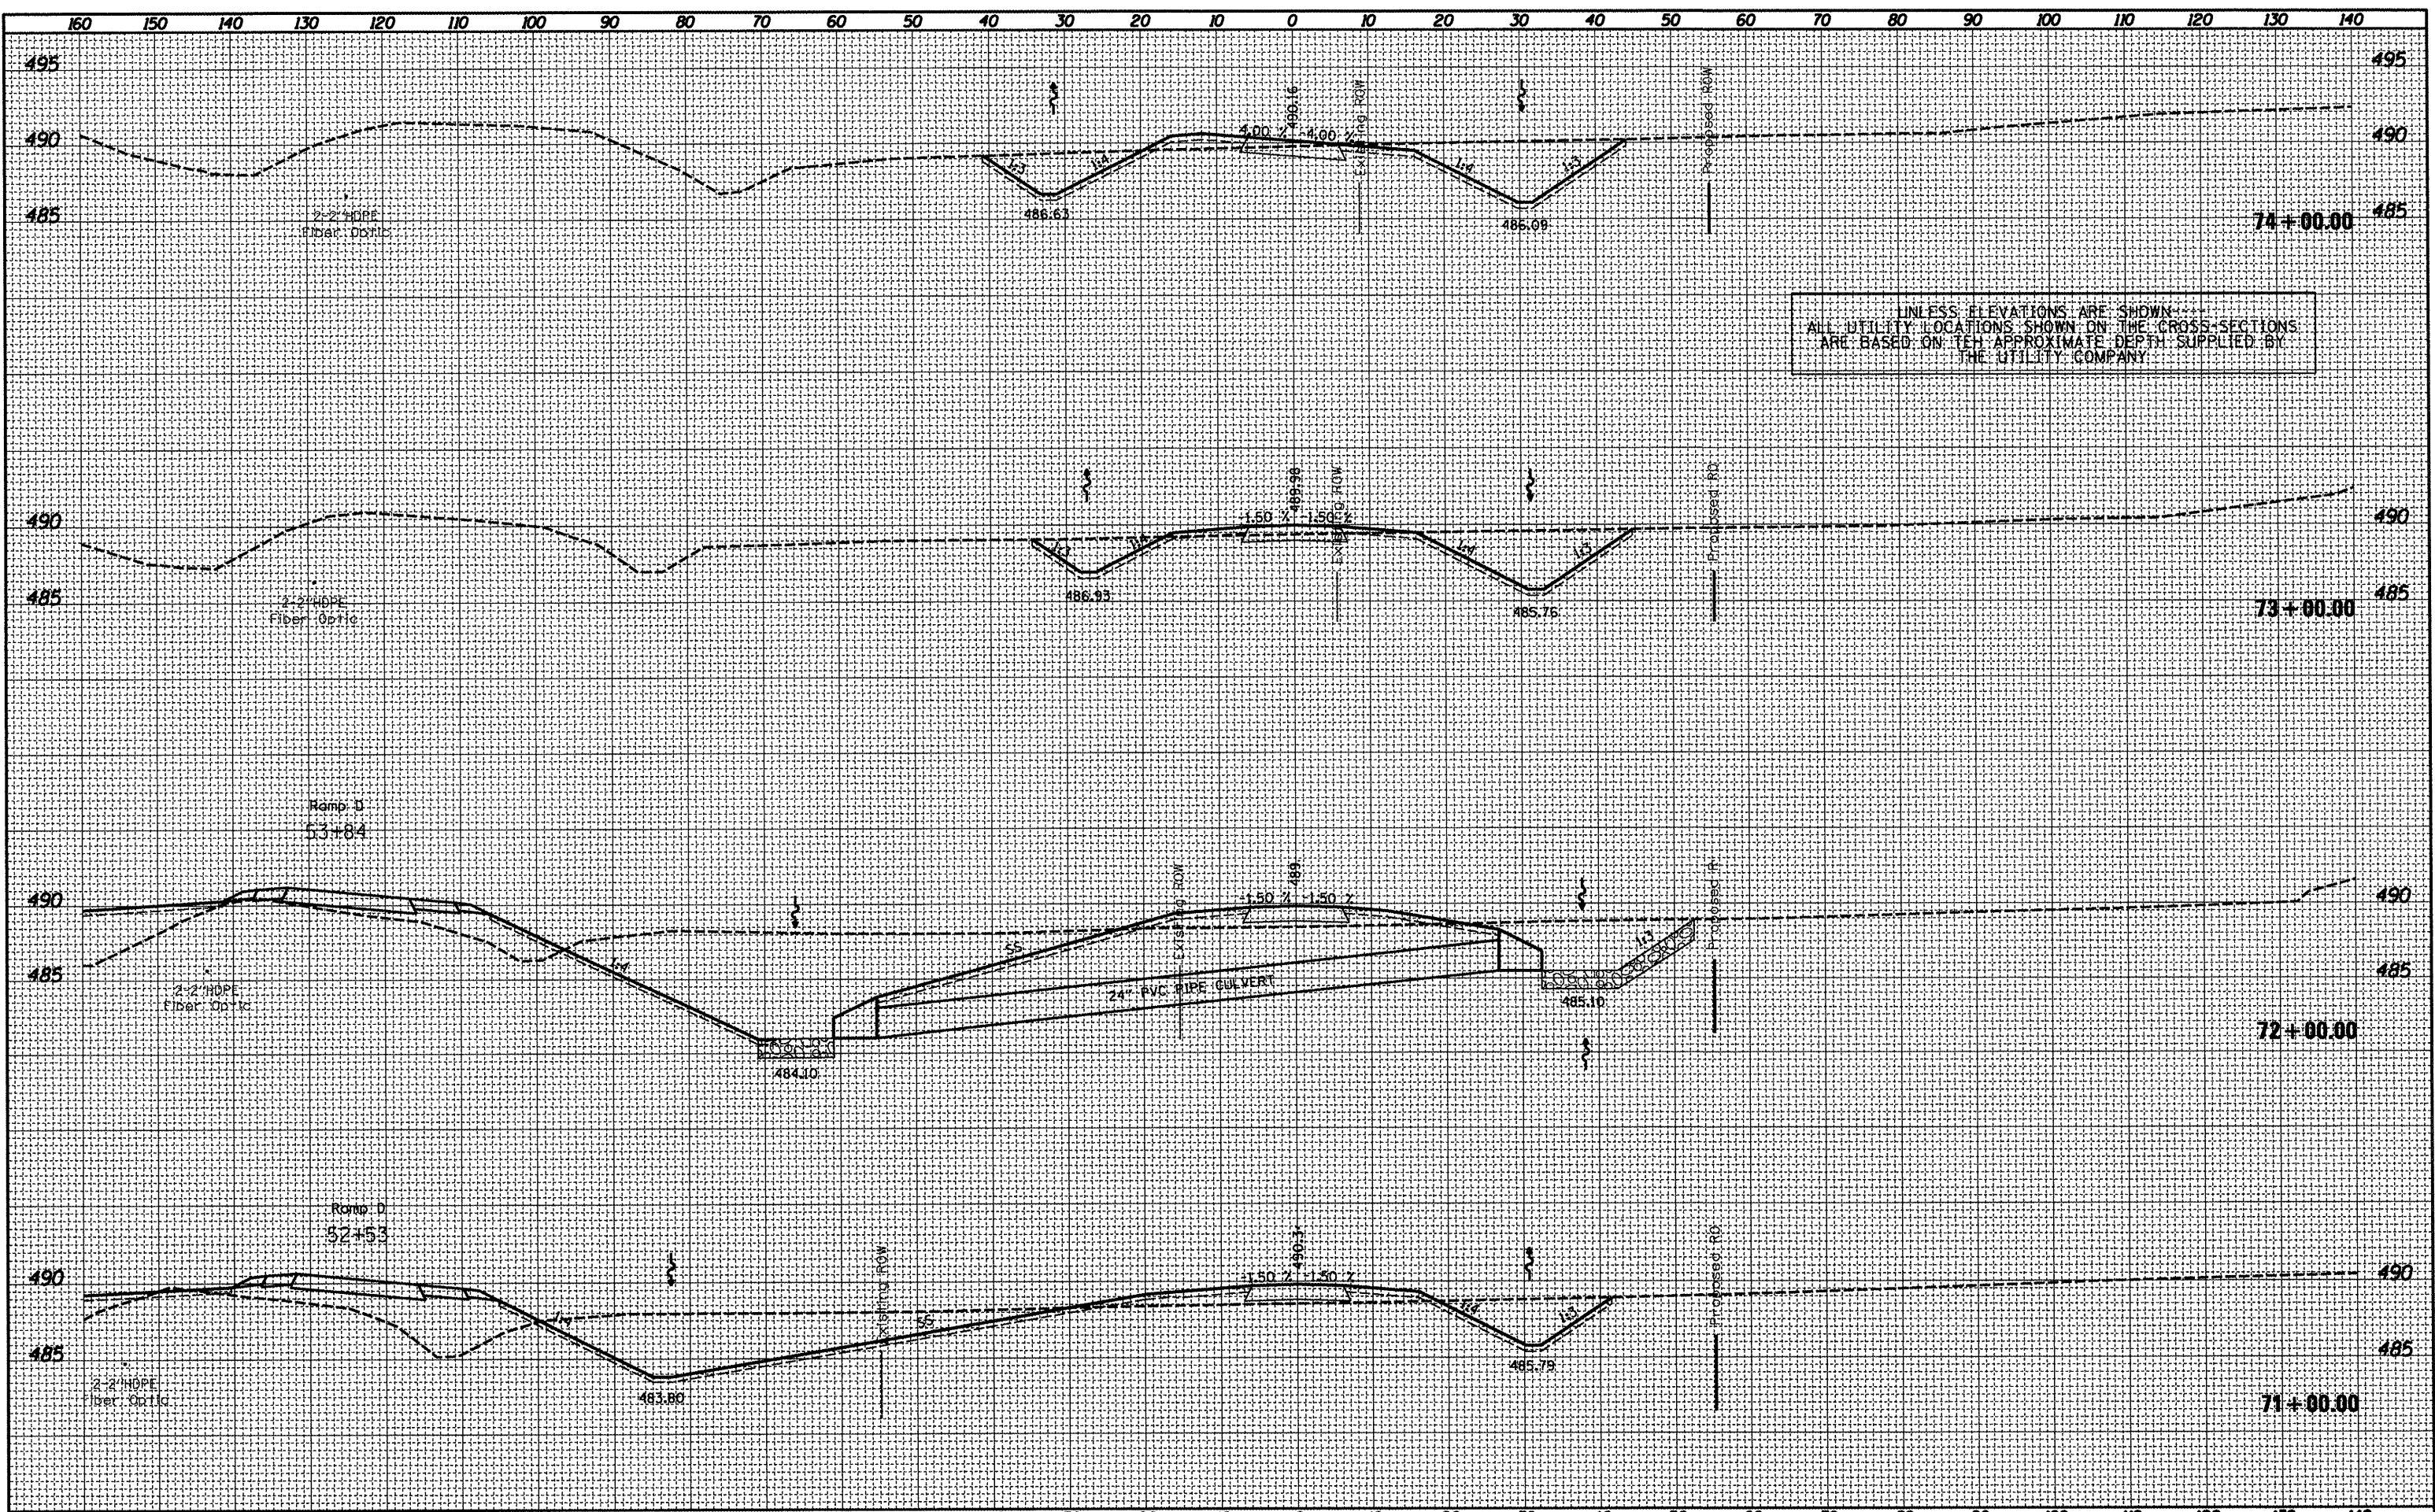

FILE NAME = 0468475-topo2d.dgn	USER NAME = everact	DESIGNED -	REVISED -	<b>STATE OF ILLINOIS DEPARTMENT OF TRANSPORTATION</b>	PROPOSED CROSS SECTIONS FRONTAGE ROAD			F. AREA RTE. 318	SECTION (72-6R)	COUNTY PEORIA	TOTAL SHEETS 117	SHEET NO. 98
	PLOT SCALE = 20,0000' / 1"	DRAWN -	REVISED -		SCALE:	SHEET	OF SHEETS	STA. 71+00.00	TO STA. 74+00.00	CONTRACT NO. 68A30		
	PLOT DATE = 3/15/2012	CHECKED -	REVISED -		ILLINOIS FED. AID PROJECT							
		DATE -	REVISED -									