


FINAL SURVEY	SUBMITTED	DATE
SURVEY NO.	PLOTTED	BY
NOTE BOOK NO.	TEMPLATE	
	AREAS CHECKED	

ORIGINAL SURVEY	SUBMITTED	DATE
SURVEY NO.	PLOTTED	BY
NOTE BOOK NO.	TEMPLATE	
	AREAS CHECKED	

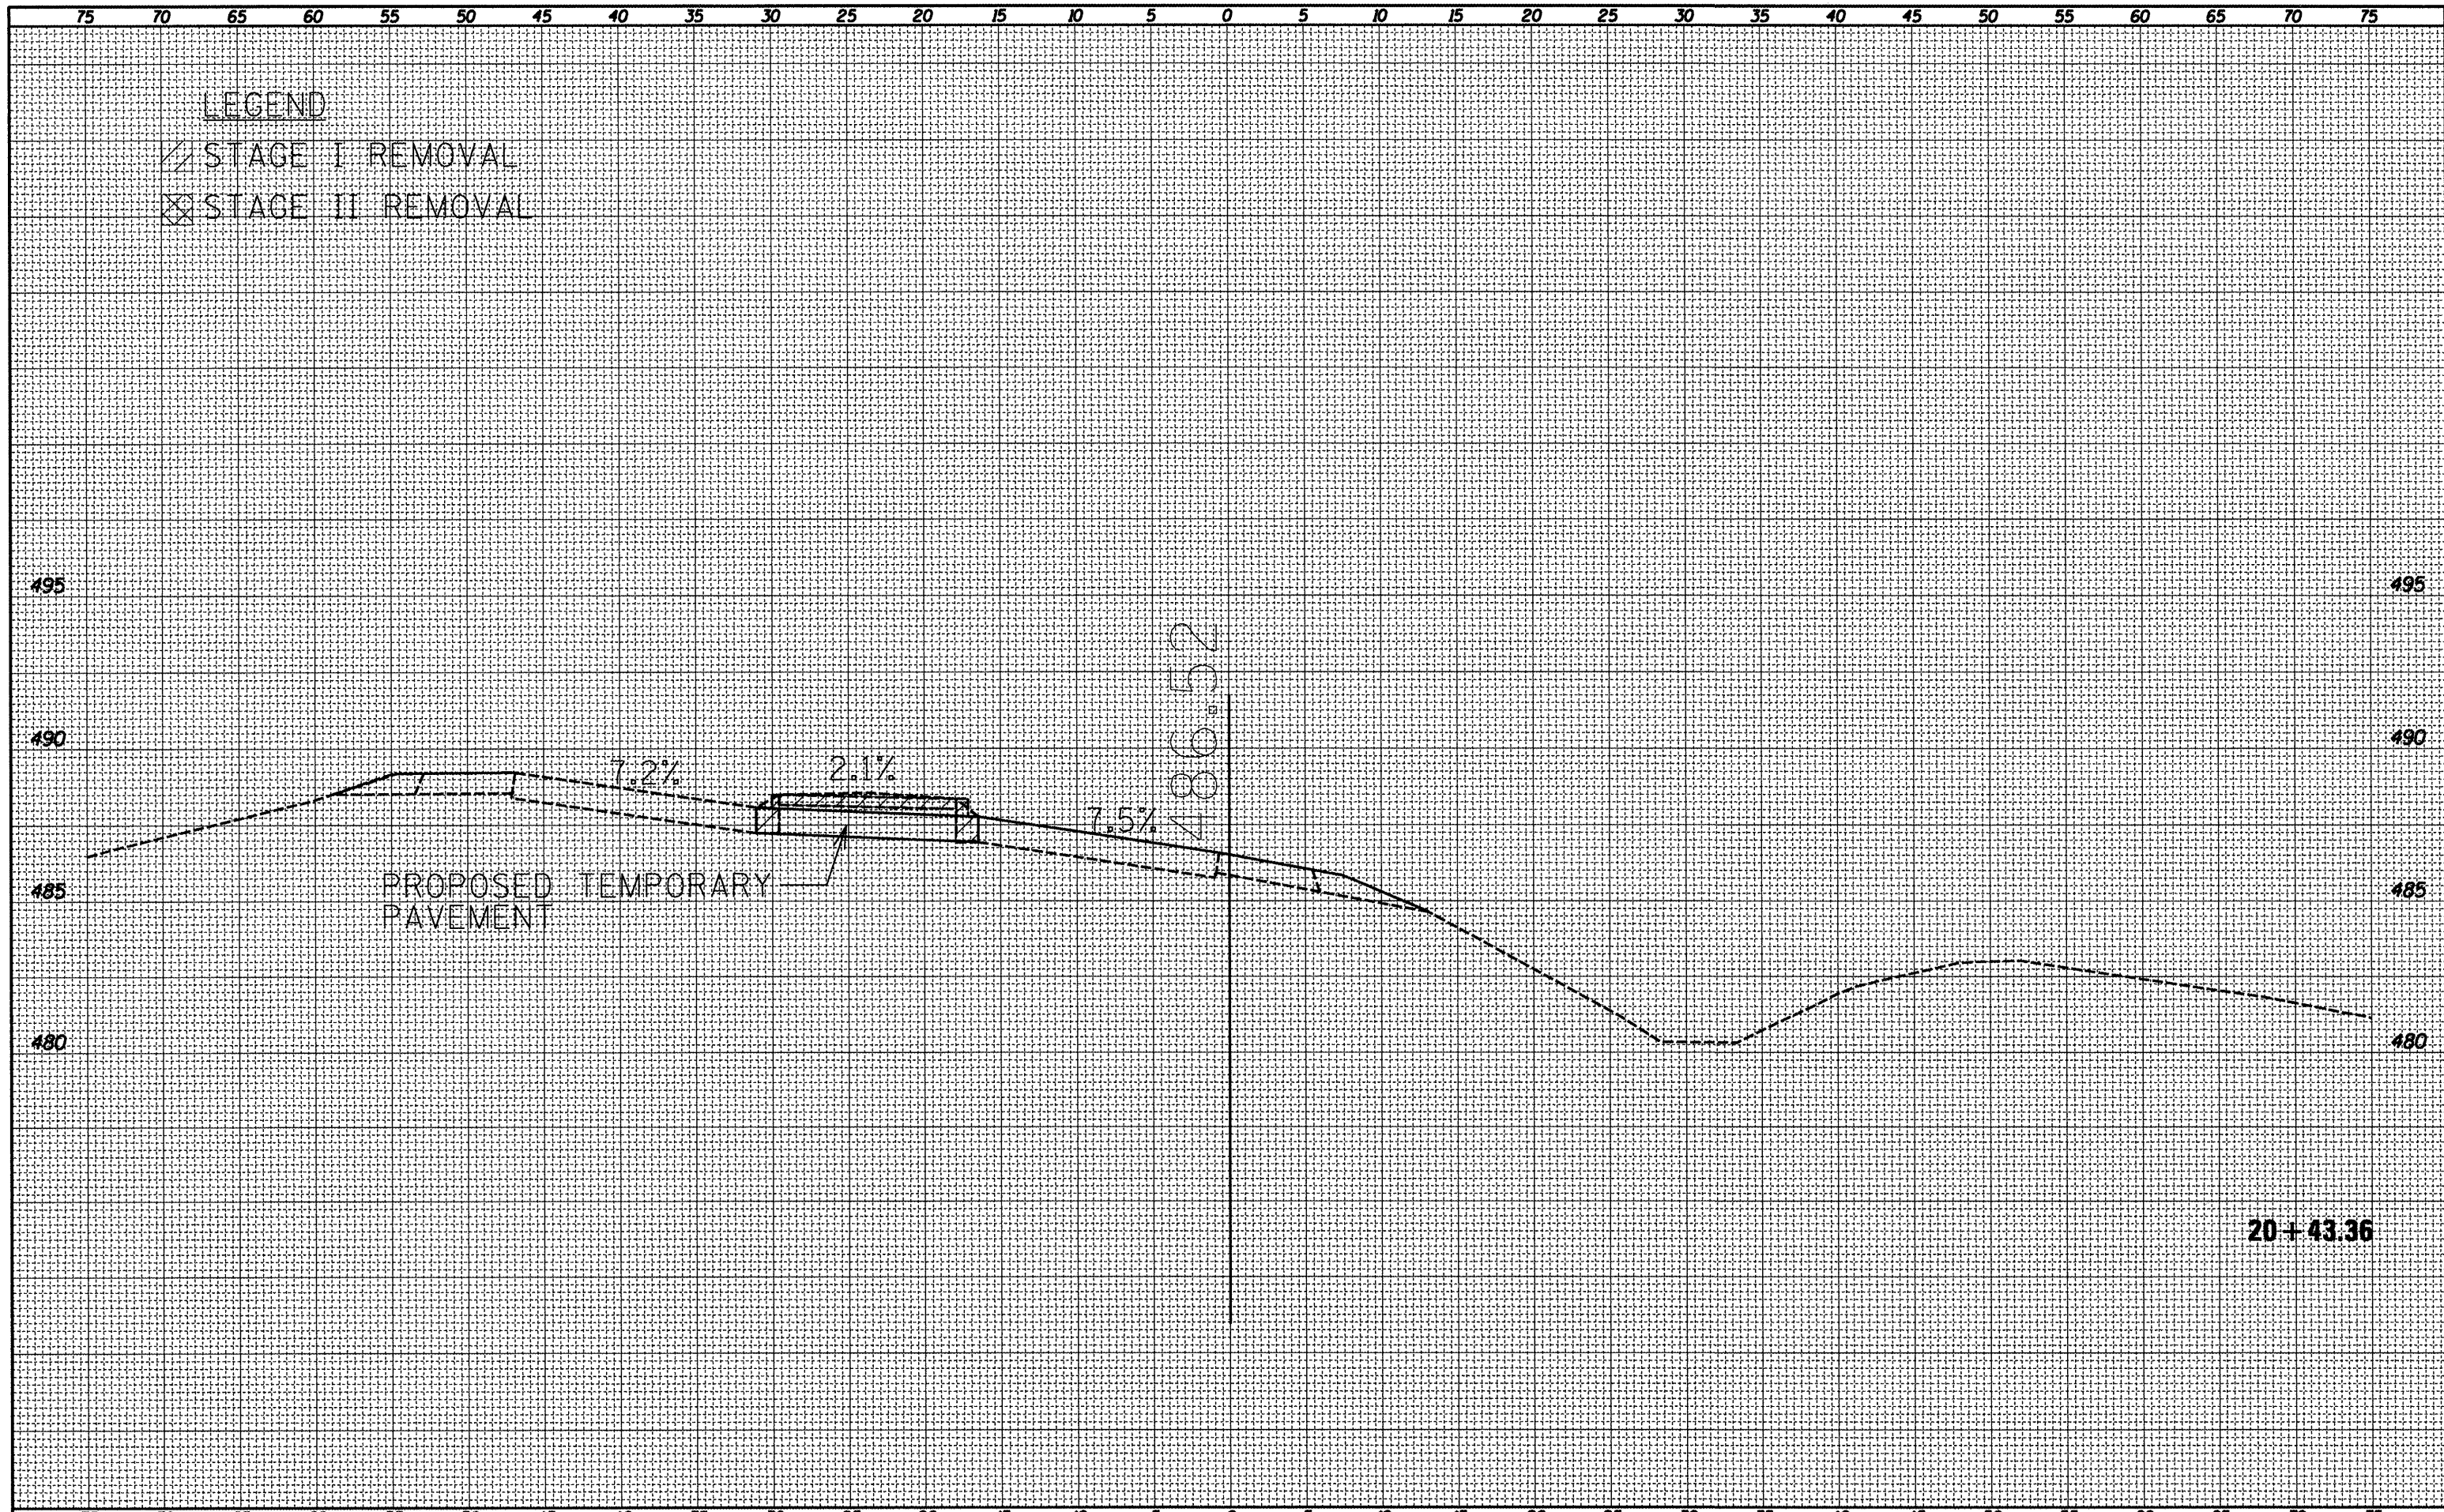

FILE NAME = D468A30-shr-plan.dgn	USER NAME = cousinjr	DESIGNED -	REVISED -	STATE OF ILLINOIS DEPARTMENT OF TRANSPORTATION	TEMPORARY CROSSOVER			F.A.P. RTE. 318	SECTION (72-6)R	COUNTY Pearl	TOTAL SHEETS 117	SHEET NO. 103
	PLOT SCALE = 10,0000' / 1" =	DRAWN -	REVISED -		SCALE:	SHEET	OF	SHEETS	STA. 20+43.36	TO STA. 20+43.36	CONTRACT NO. 68A30	
	PLOT DATE = 3/13/2012	CHECKED -	REVISED -		ILLINOIS FED. AID PROJECT							
		DATE -	REVISED -									