


DATE	
BY	
SURVEYED	
PLOTTED	
TEMPLATE	
NOTE BOOK	
AREAS	
CHECKED	
NO.	

DATE	
BY	
SURVEYED	
PLOTTED	
TEMPLATE	
NOTE BOOK	
AREAS	
CHECKED	
NO.	

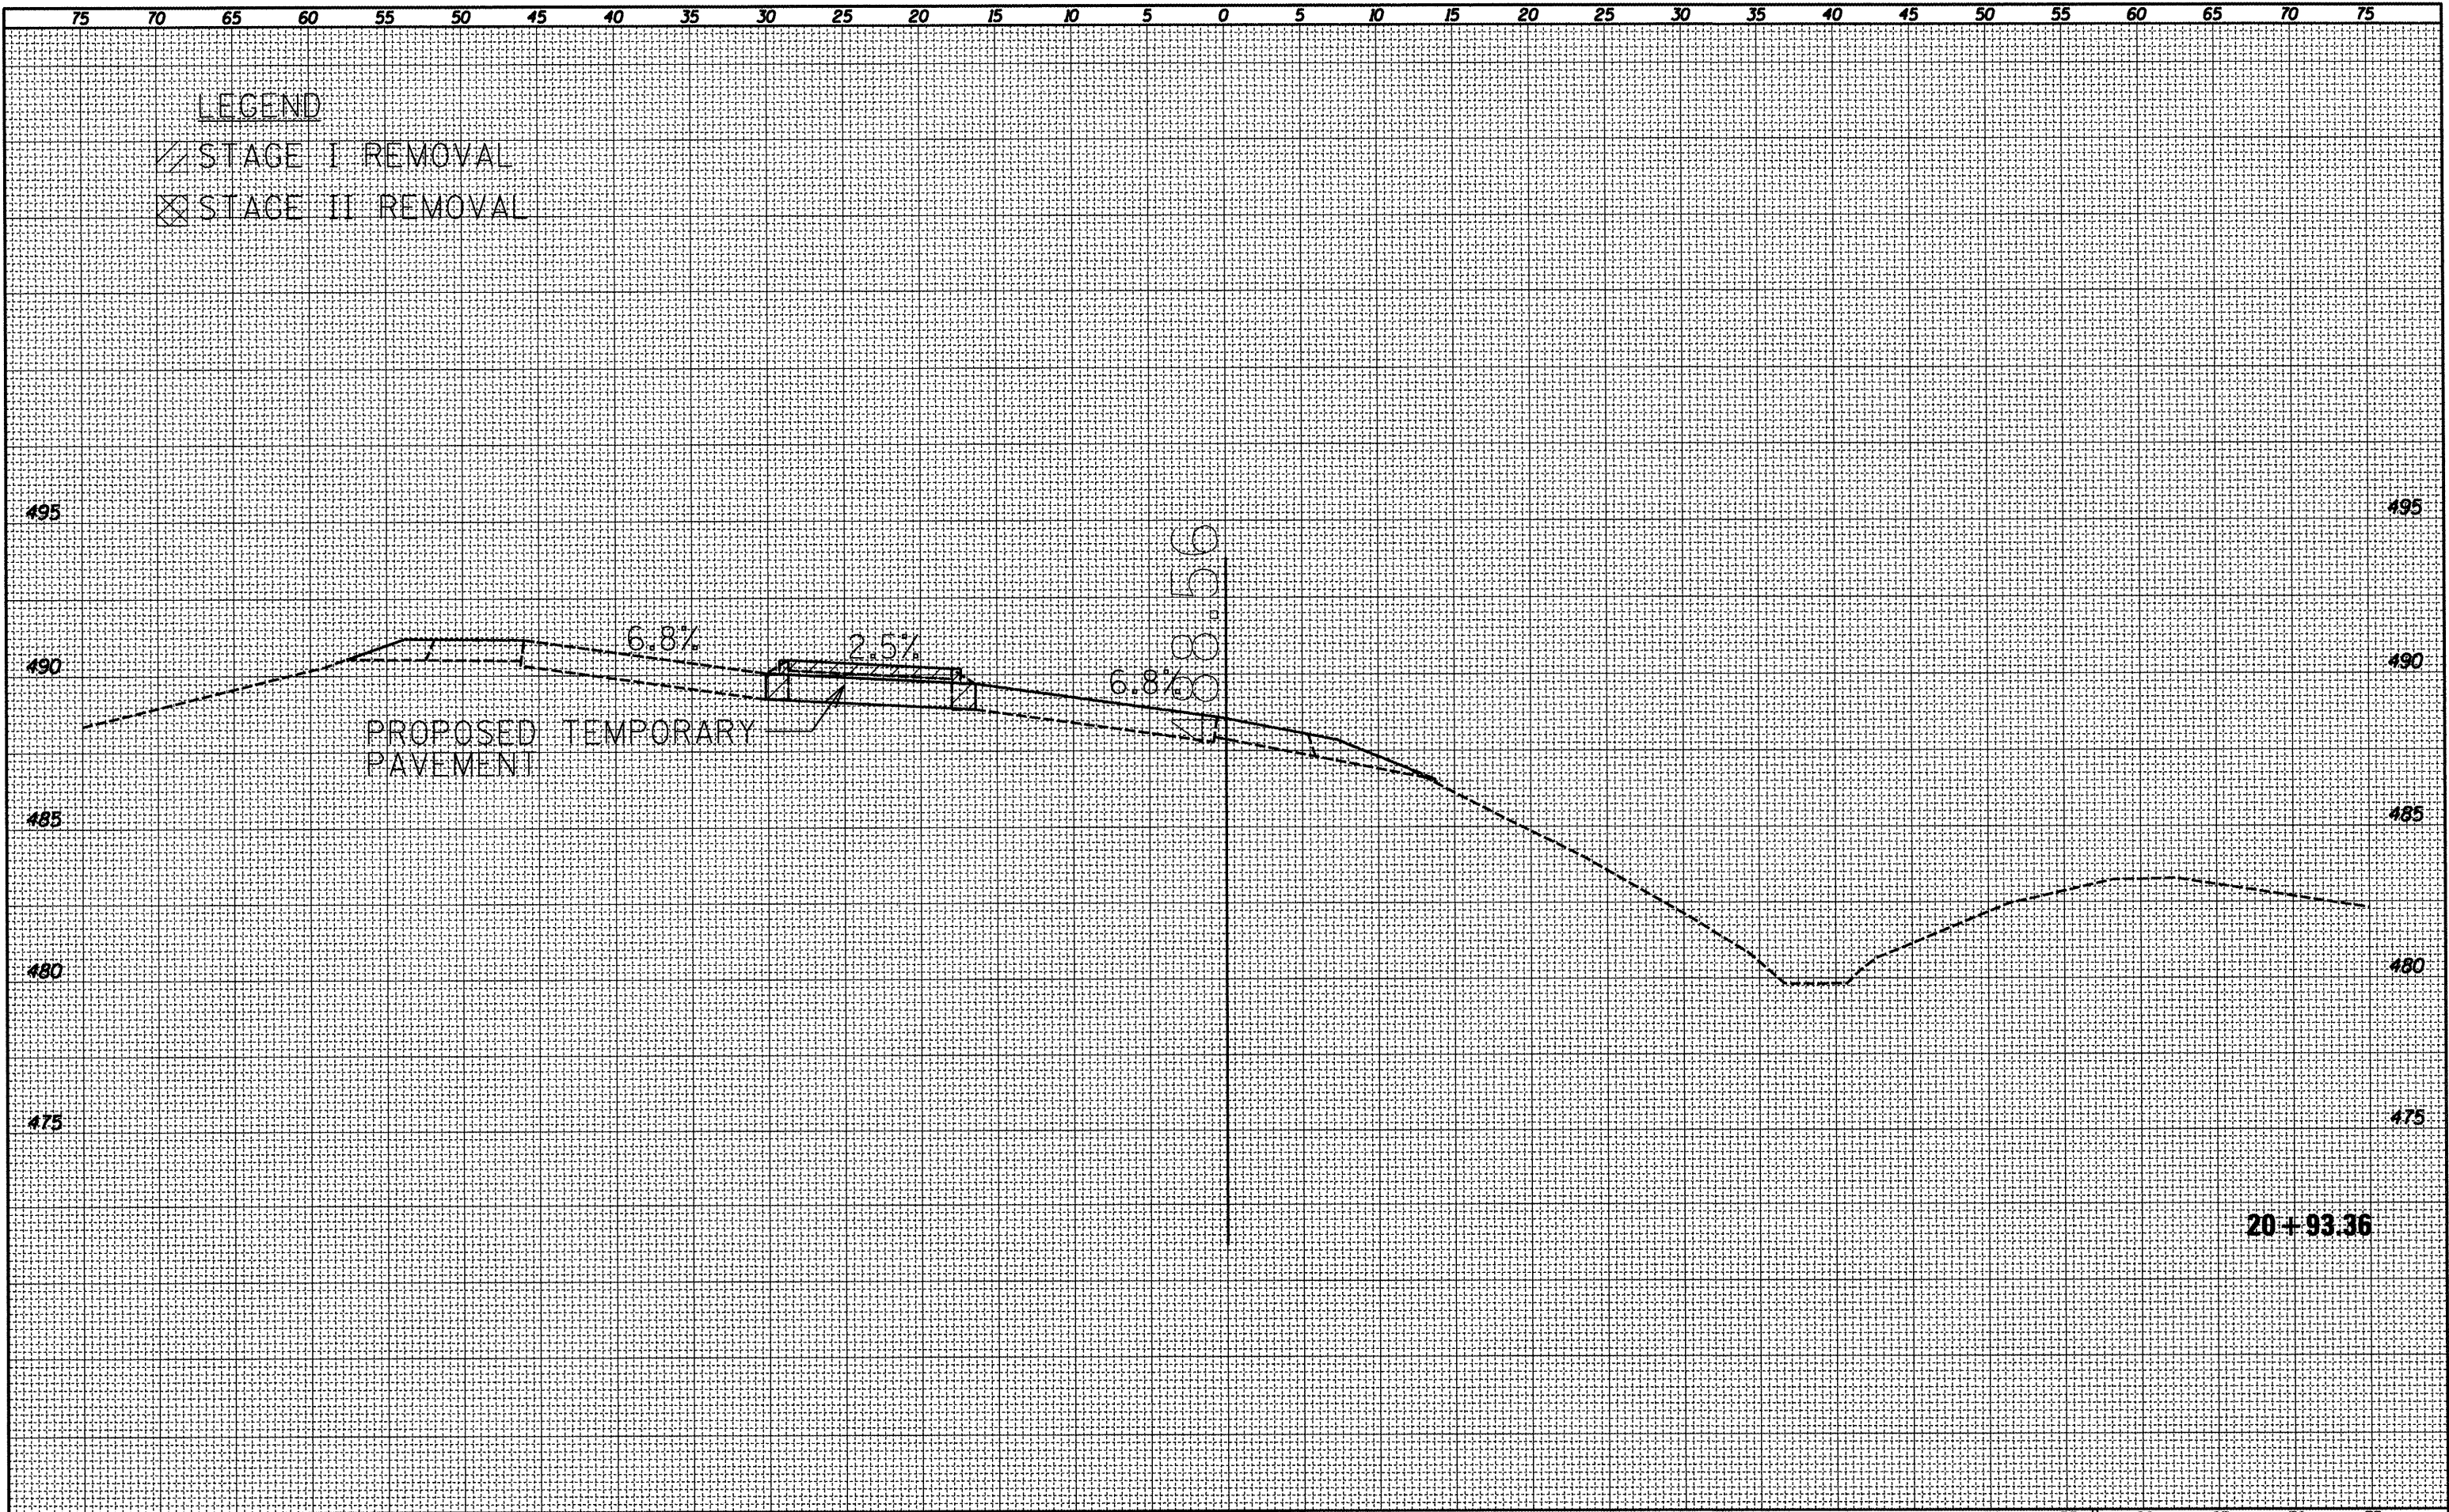

FILE NAME = D468A38-shr-plan.dgn	USER NAME = cousinjs	DESIGNED - DRAWN - CHECKED - DATE -	REVISED - REVISED - REVISED - REVISED -	STATE OF ILLINOIS DEPARTMENT OF TRANSPORTATION		TEMPORARY CROSSOVER		F.A.P. RTE. 318	SECTION (72-6)R	COUNTY PEORIA	TOTAL SHEETS 117	SHEET NO. 104
PLOT SCALE = 10.0000' / 1" /				SCALE: SHEET OF SHEETS STA. 20+93.36 TO STA. 20+93.36				CONTRACT NO. 68A30				
PLOT DATE = 3/15/2012								ILLINOIS FED. AID PROJECT				