


FINAL SURVEY	DATE
SURVEYED	BY
PIOTTED	
TEMPLATE	
NOTE BOOK	
AREAS	
CHECKED	
NO.	

ORIGINAL SURVEY	DATE
SURVEYED	BY
PIOTTED	
TEMPLATE	
NOTE BOOK	
AREAS	
CHECKED	
NO.	

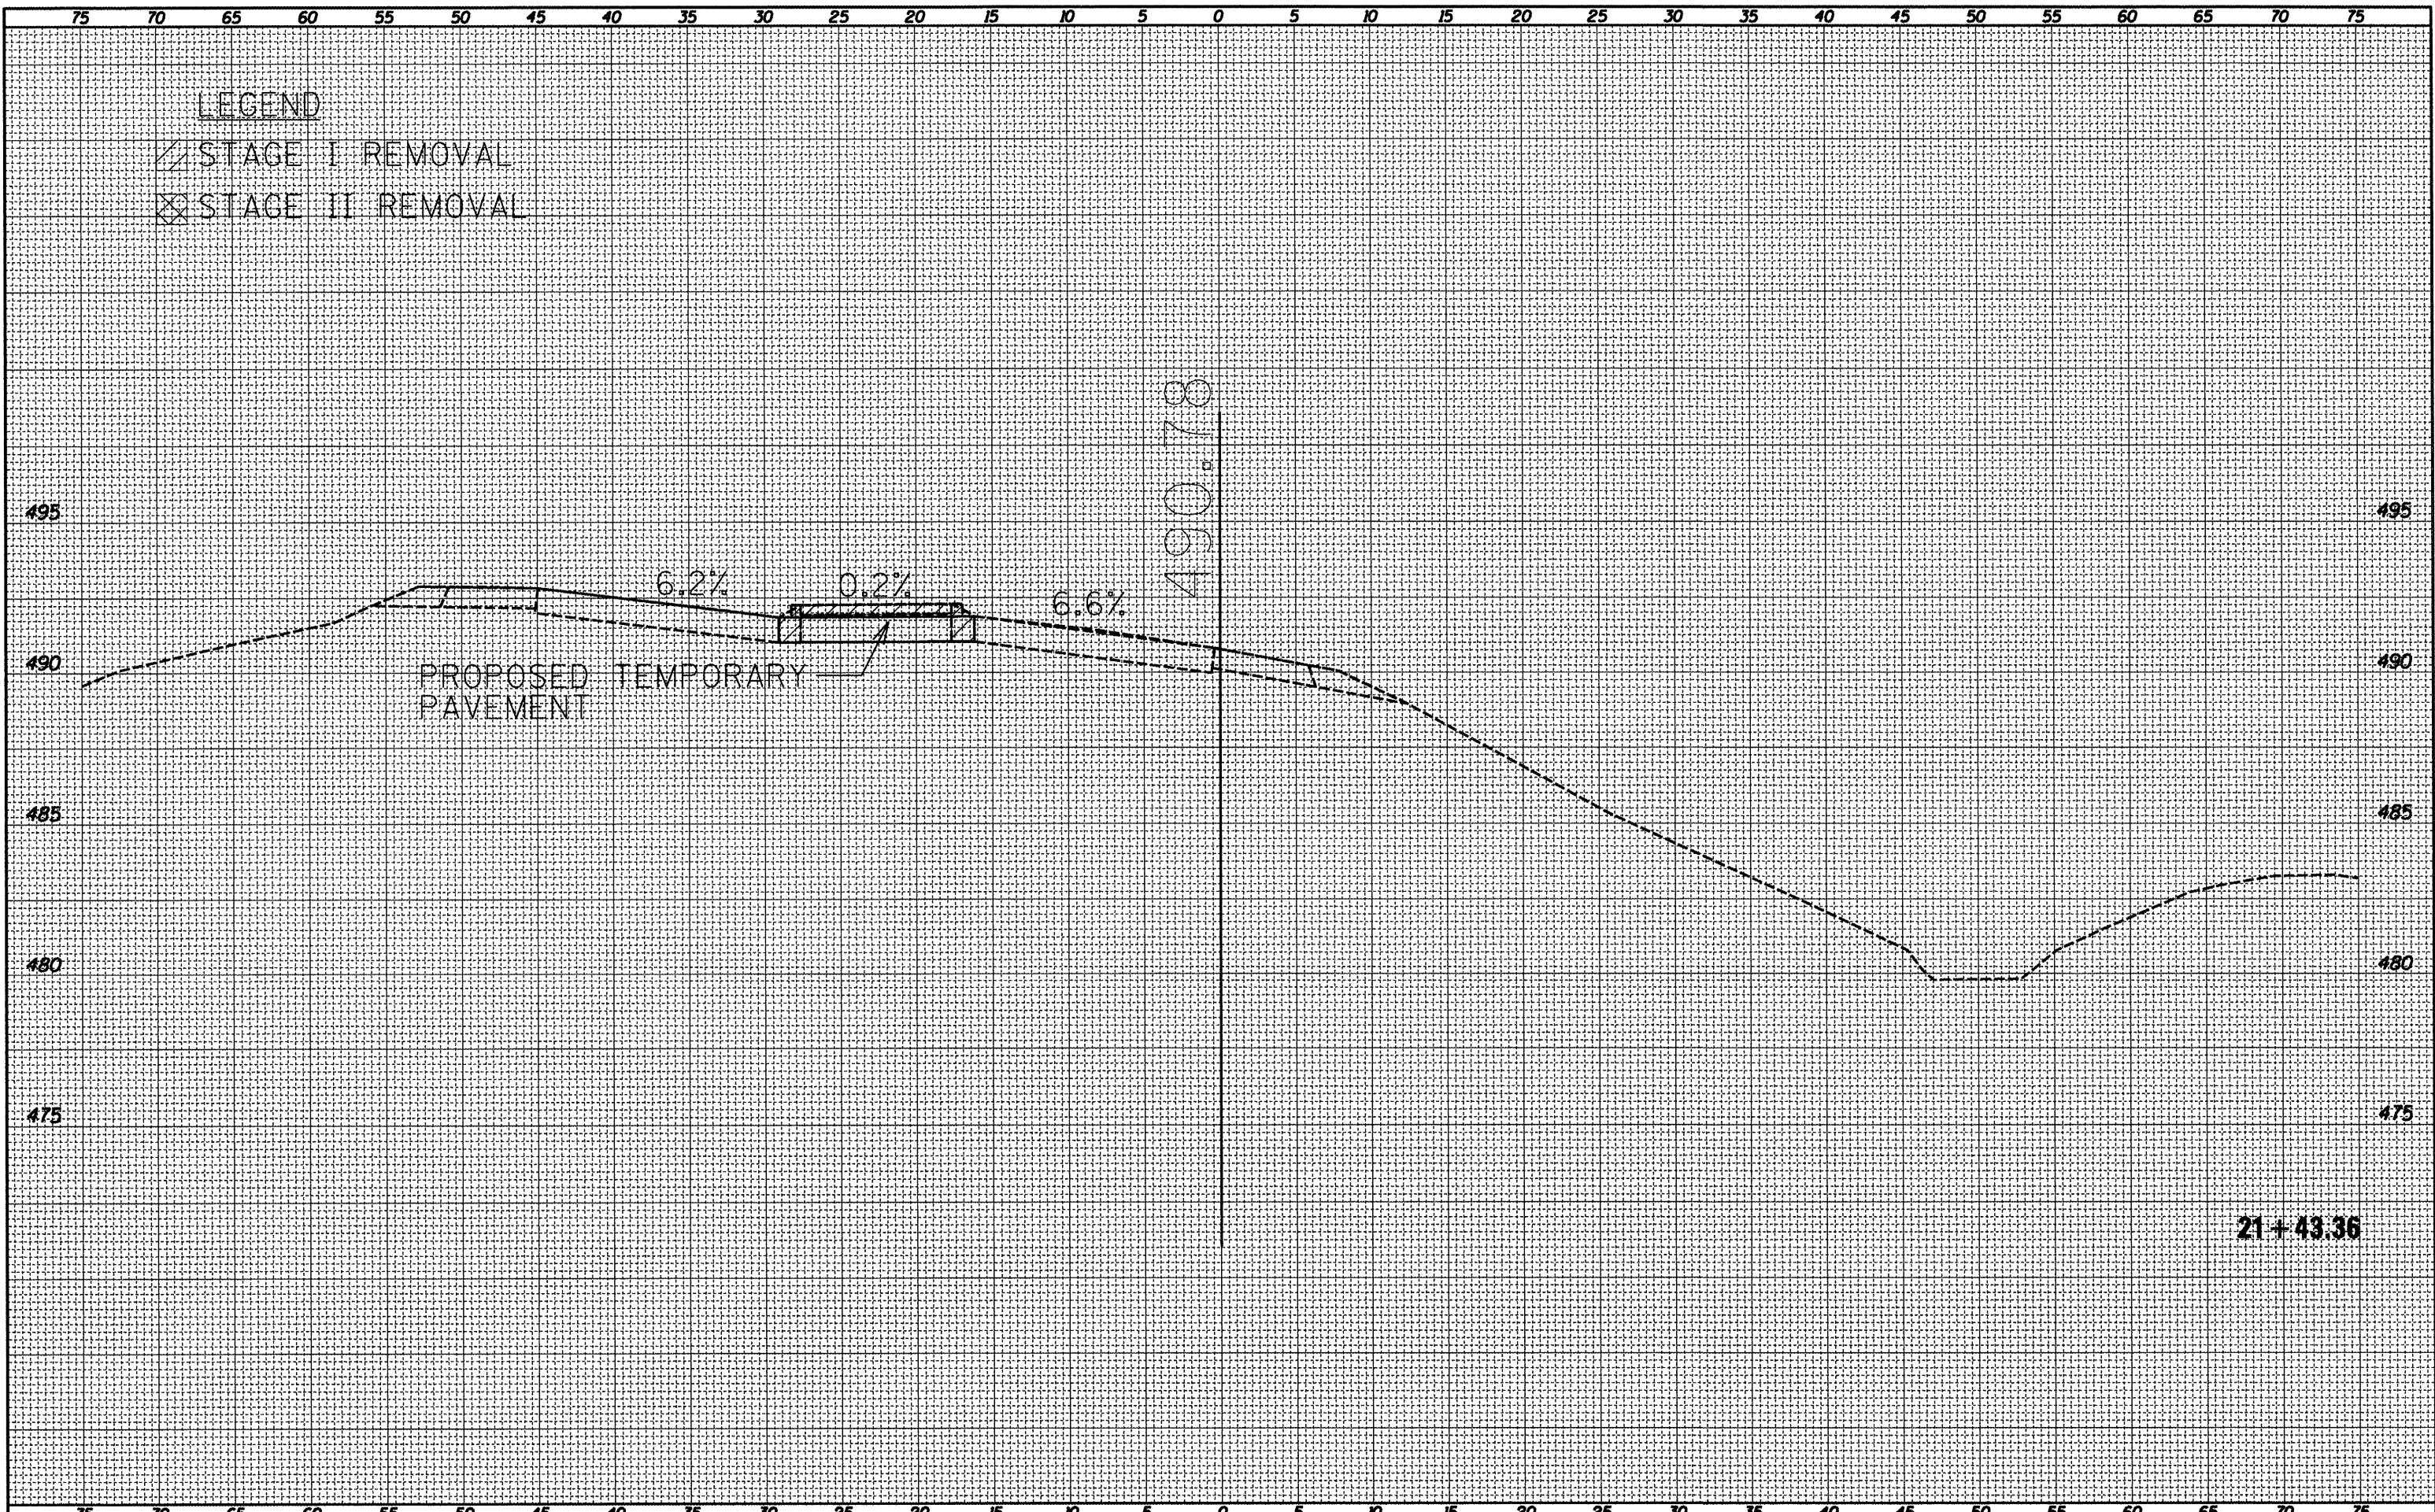

FILE NAME = D468A38-sht-plan.dgn	USER NAME = cousinjs	DESIGNED -	REVISED -	STATE OF ILLINOIS DEPARTMENT OF TRANSPORTATION	TEMPORARY CROSSOVER			F.A.P. RTE. 318	SECTION (72-61R)	COUNTY Peoria	TOTAL SHEETS 117	SHEET NO. 105
	PLOT SCALE = 10,000' / 1"	DRAWN -	REVISED -		SCALE:	SHEET	OF	SHEETS	STA. 21+43.36	TO STA. 21+43.36	CONTRACT NO. 68A30	
	PLOT DATE = 3/13/2012	CHECKED -	REVISED -		ILLINOIS FED. AID PROJECT							
		DATE -	REVISED -									