


DATE	
BY	
FINAL SURVEY	
SURVEY PLOTTED	
NOTE BOOK	
AREAS CHECKED	
NO.	

DATE	
BY	
ORIGINAL SURVEY	
SURVEY PLOTTED	
NOTE BOOK	
AREAS CHECKED	
NO.	

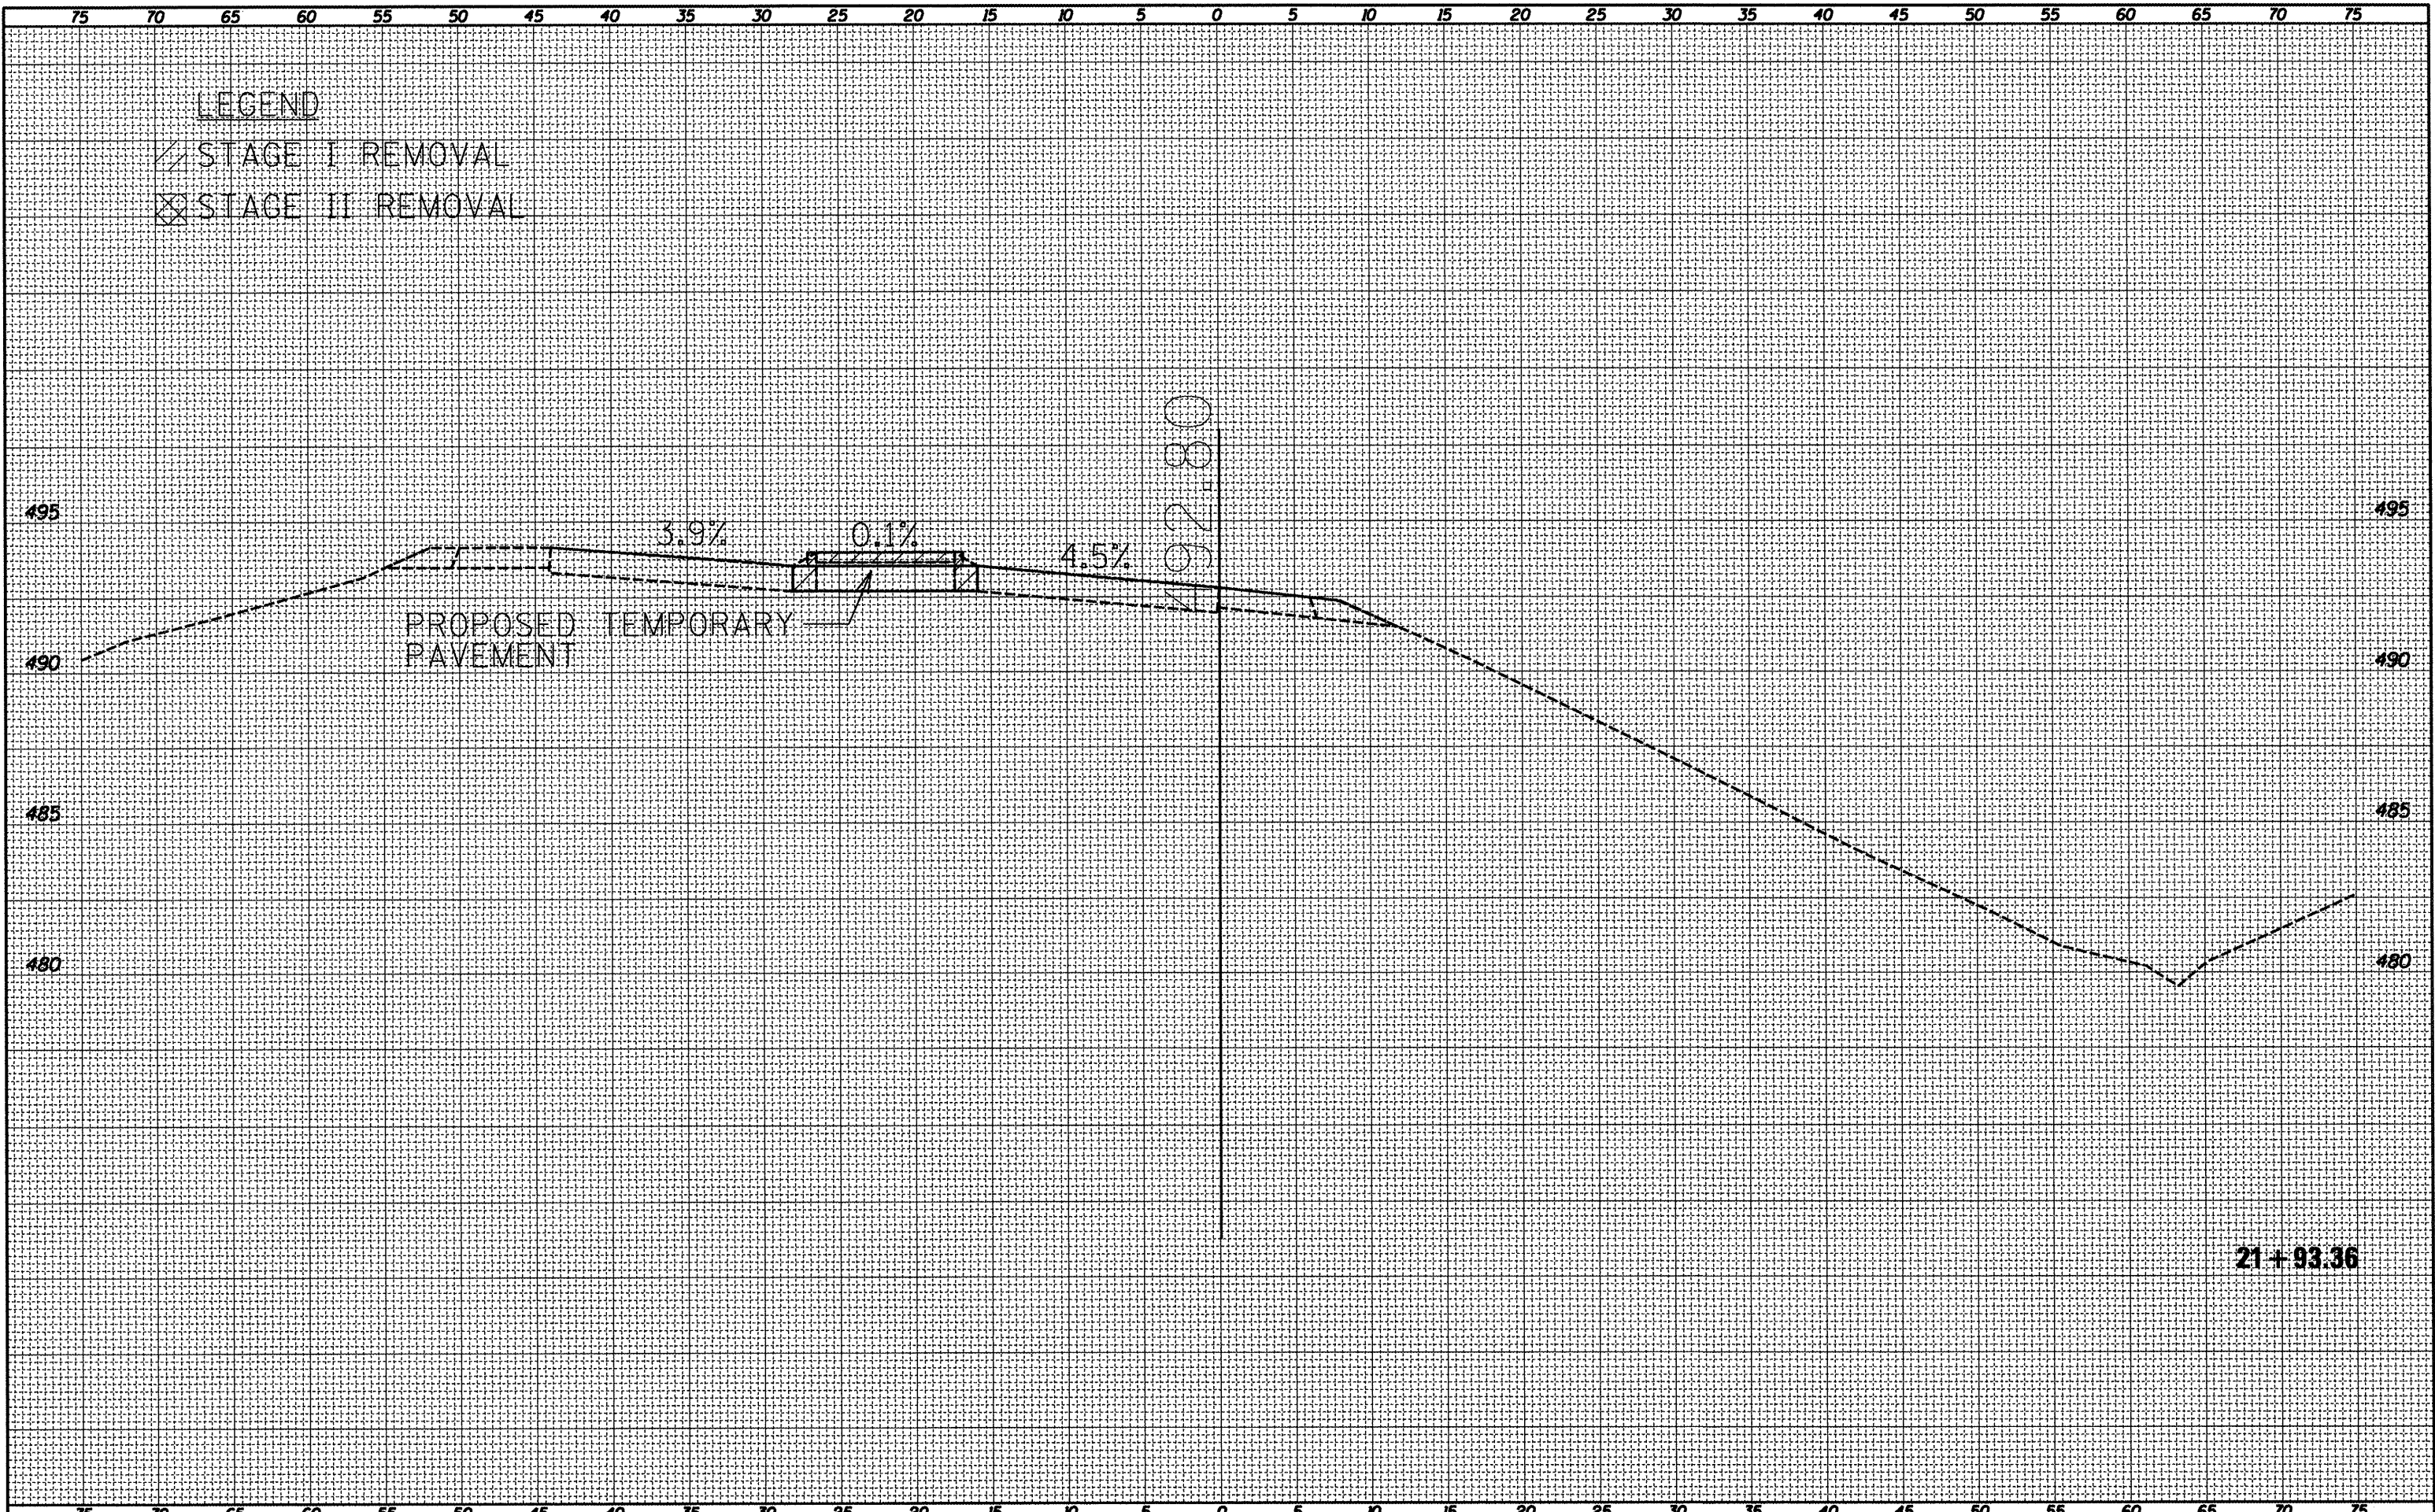

FILE NAME = D468A30-ht-plan.dgn  
 USER NAME = ccusinjs  
 PLOT SCALE = 10,0000' / in.  
 PLOT DATE = 3/13/2012

DESIGNED -	REVISED -
DRAWN -	REVISED -
CHECKED -	REVISED -
DATE -	REVISED -

**STATE OF ILLINOIS  
 DEPARTMENT OF TRANSPORTATION**

<b>TEMPORARY CROSSOVER</b>			
SCALE:	SHEET	OF	SHEETS
			STA. 21+93.36 TO STA. 21+93.36

F.A.P. RTE. 318	SECTION (72-61R)	COUNTY Peoria	TOTAL SHEETS 117	SHEET NO. 106
<b>CONTRACT NO. 68A30</b>				ILLINOIS FED. AID PROJECT