


DATE	
BY	
FINAL SURVEY	
REVISIONS	
PLOTTED	
TEMPLATE	
NOTE BOOK	
AREAS CHECKED	
NO.	

DATE	
BY	
ORIGINAL SURVEY	
REVISIONS	
PLOTTED	
TEMPLATE	
NOTE BOOK	
AREAS CHECKED	
NO.	

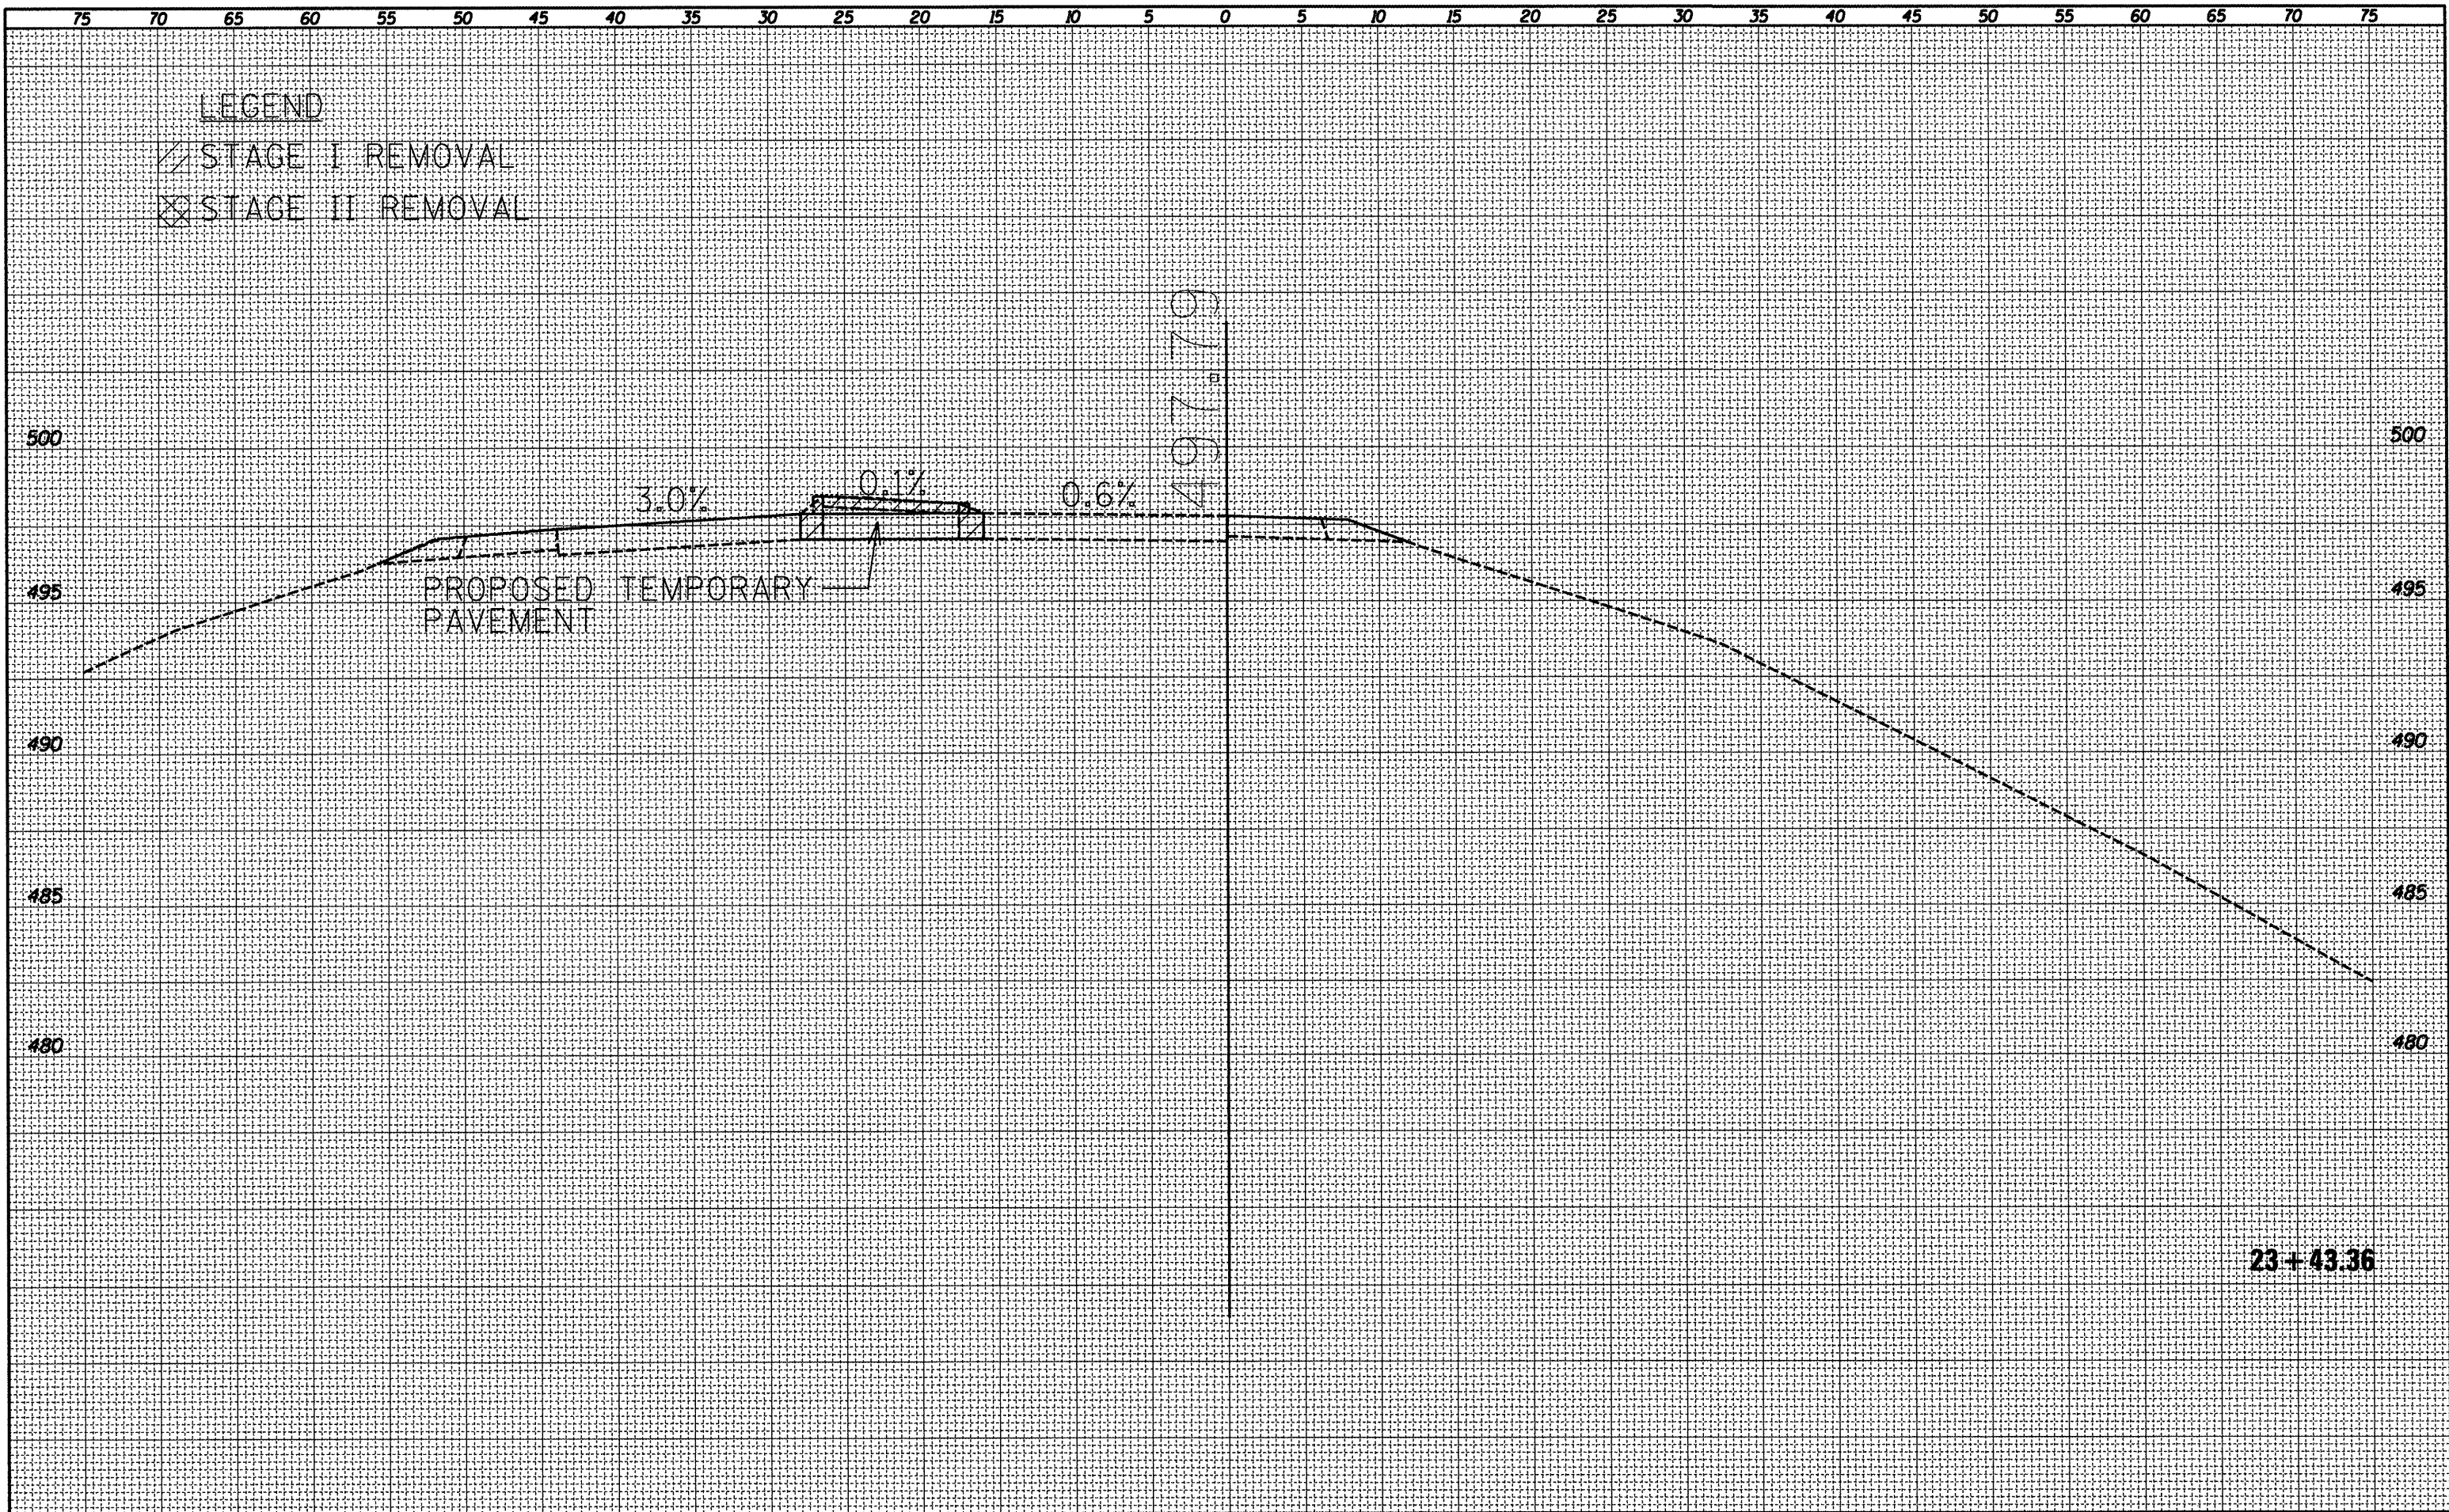

FILE NAME = D468A30-shr-plan.dgn
 USER NAME = ccusin.js
 PLOT SCALE = 10,0000' / 1" = 100000
 PLOT DATE = 3/13/2012

DESIGNED -	REVISED -
DRAWN -	REVISED -
CHECKED -	REVISED -
DATE -	REVISED -

**STATE OF ILLINOIS
DEPARTMENT OF TRANSPORTATION**

TEMPORARY CROSSOVER

SCALE: SHEET OF SHEETS STA. 23+43.36 TO STA. 23+43.36

F.A.P. RTE. 318	SECTION (72-6)R	COUNTY Peoria	TOTAL SHEETS 117	SHEET NO. 109
CONTRACT NO. 68A30			ILLINOIS FED. AID PROJECT	