


LEGEND

- ▨ STAGE I REMOVAL
- ⊠ STAGE II REMOVAL

FINAL SURVEY NO.	SURVEYED	DATE
NOTE BOOK NO.	PLOTTED	
	TEMPLATE	
	AREAS CHECKED	

ORIGINAL SURVEY NO.	SURVEYED	DATE
NOTE BOOK NO.	PLOTTED	
	TEMPLATE	
	AREAS CHECKED	

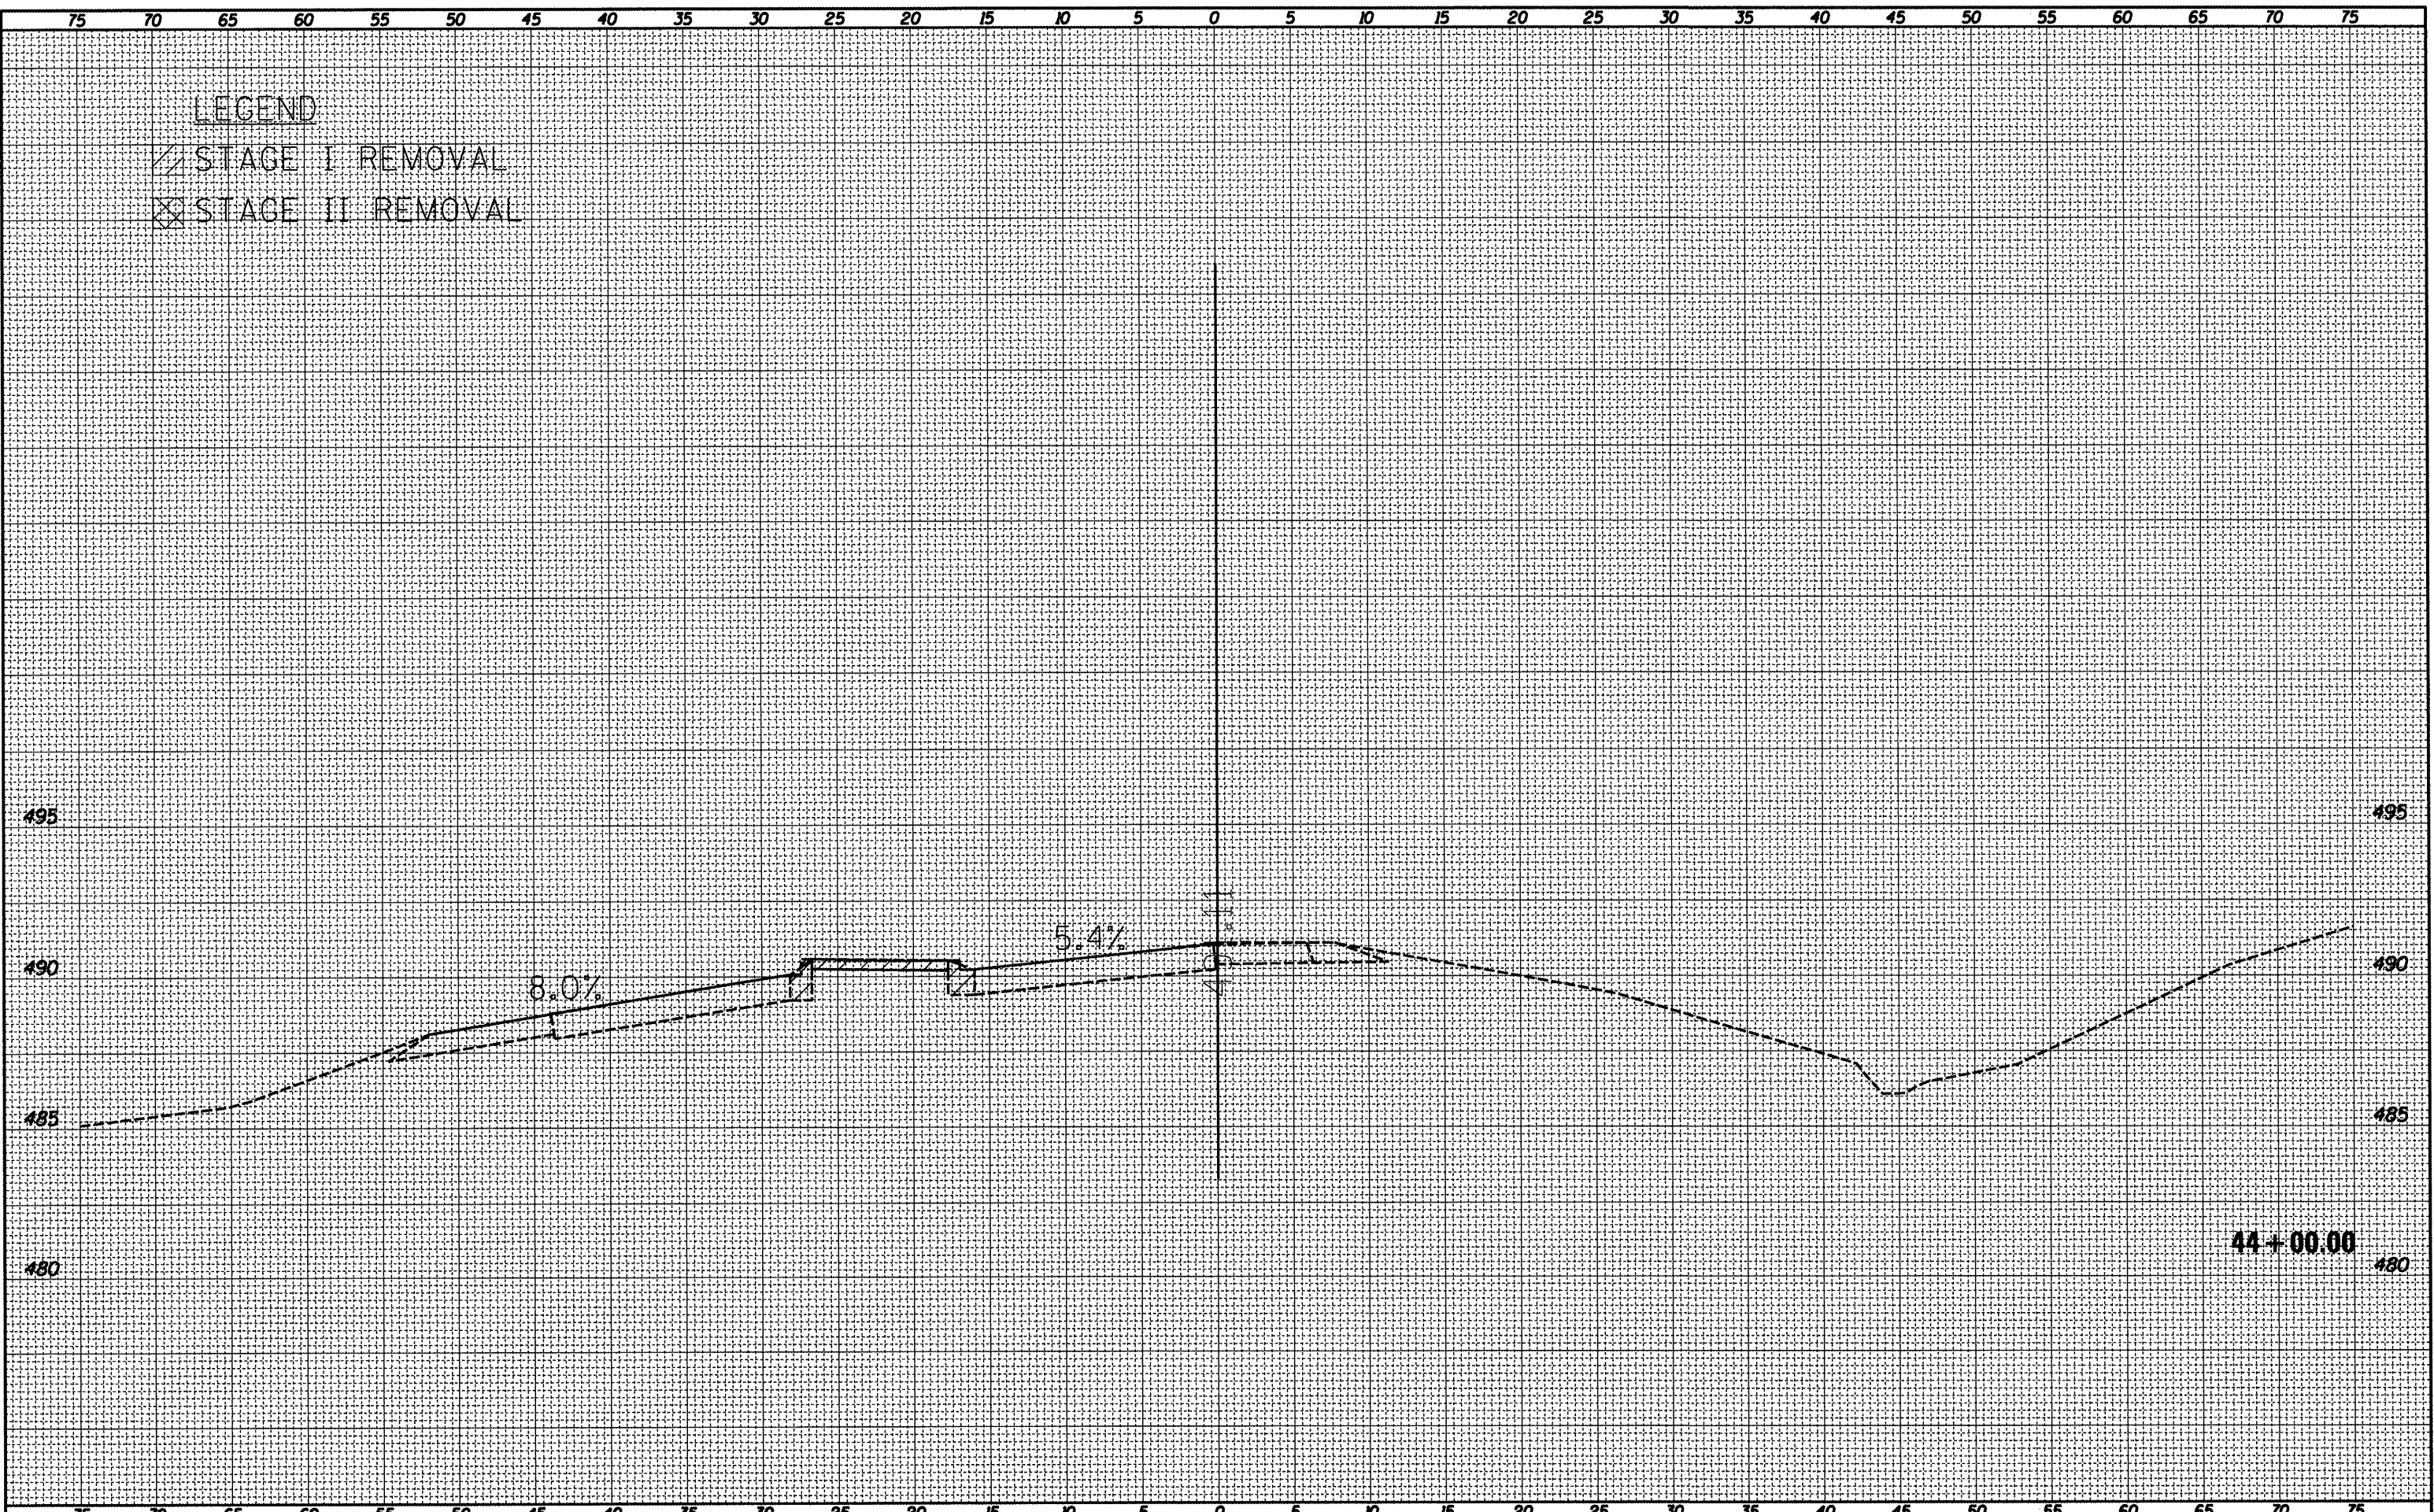

FILE NAME = 0468A38-sh1-plan.dgn	USER NAME = ccastrjg	DESIGNED -	REVISED -	<b>STATE OF ILLINOIS DEPARTMENT OF TRANSPORTATION</b>	<b>TEMPORARY CROSSOVER</b>				F.A.P. RTE. 318	SECTION (72-6)R	COUNTY Peoria	TOTAL SHEETS 117	SHEET NO. 110
	PLOT SCALE = 10.0000' / 1"	DRAWN -	REVISED -		SCALE:	SHEET	OF	SHEETS	STA. 44+00.00	TO STA. 44+00.00	<b>CONTRACT NO. 68A30</b>		
	PLOT DATE = 3/13/2012	CHECKED -	REVISED -		ILLINOIS FED. AID PROJECT								
		DATE -	REVISED -										